


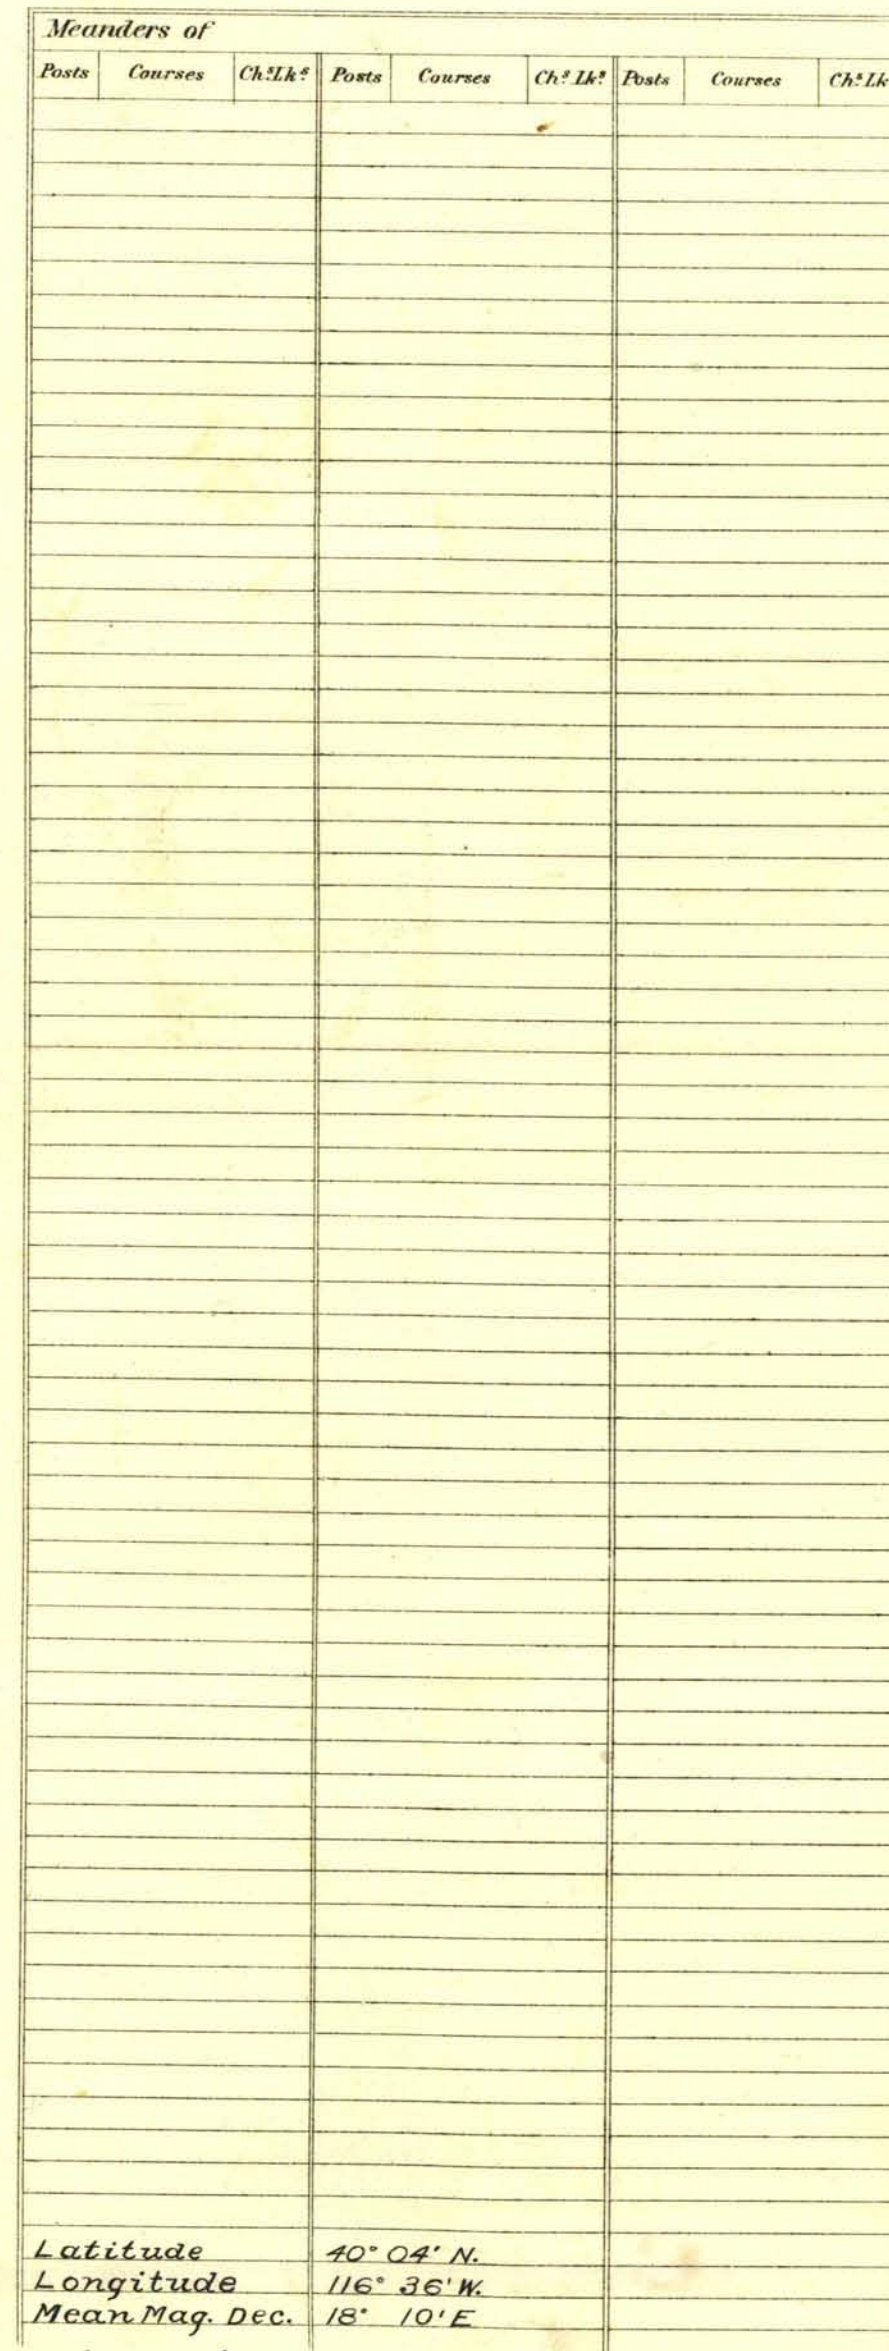

| Surveys Designated                       | By Whom Surveyed           | Date of Contract | Amount of Surveys<br>M. Crs. Lks. | When Surveyed | Cont. No. |
|------------------------------------------|----------------------------|------------------|-----------------------------------|---------------|-----------|
| N & E<br>Township lines,<br>Subdivisions | L. G. B. McDowell          | Feb. 15, '04     | 10 40 30                          | Aug 1-3, 1904 | 240       |
| Re-sur "                                 | "                          | " " "            | 35 42 17                          | " 4-27, "     | "         |
| 5" Std Pat N.                            | "                          | " " "            | 8 40 60                           | " 4-12, "     | "         |
| Re-sur " "                               | "                          | " " "            | 3 0 0                             | July 30, "    | "         |
| Connections                              | "                          | " " "            | 2 0 0                             | " 29-30, "    | "         |
| Old Work                                 | A. J. Hatch & J. C. Smyles |                  | 7 25                              | 1904          | "         |
|                                          |                            |                  |                                   | 1871          | 49        |

The above <sup>compiled</sup> Map of Township N<sup>o</sup> 26 N. of Range N<sup>o</sup> 56 E.  
MT. DIABLO Meridian, NEVADA, is strictly conformable to the field  
notes of the survey thereof on file in this Office, which have been examined and approved.  
Surveyor General's Office, } Matthew Syle  
RENO, NEV., JUNE 29, 1907 } Sur. Gen.