


Township N^o 26 North.

Range N^o 58 East.

Mount Diablo Meridian.

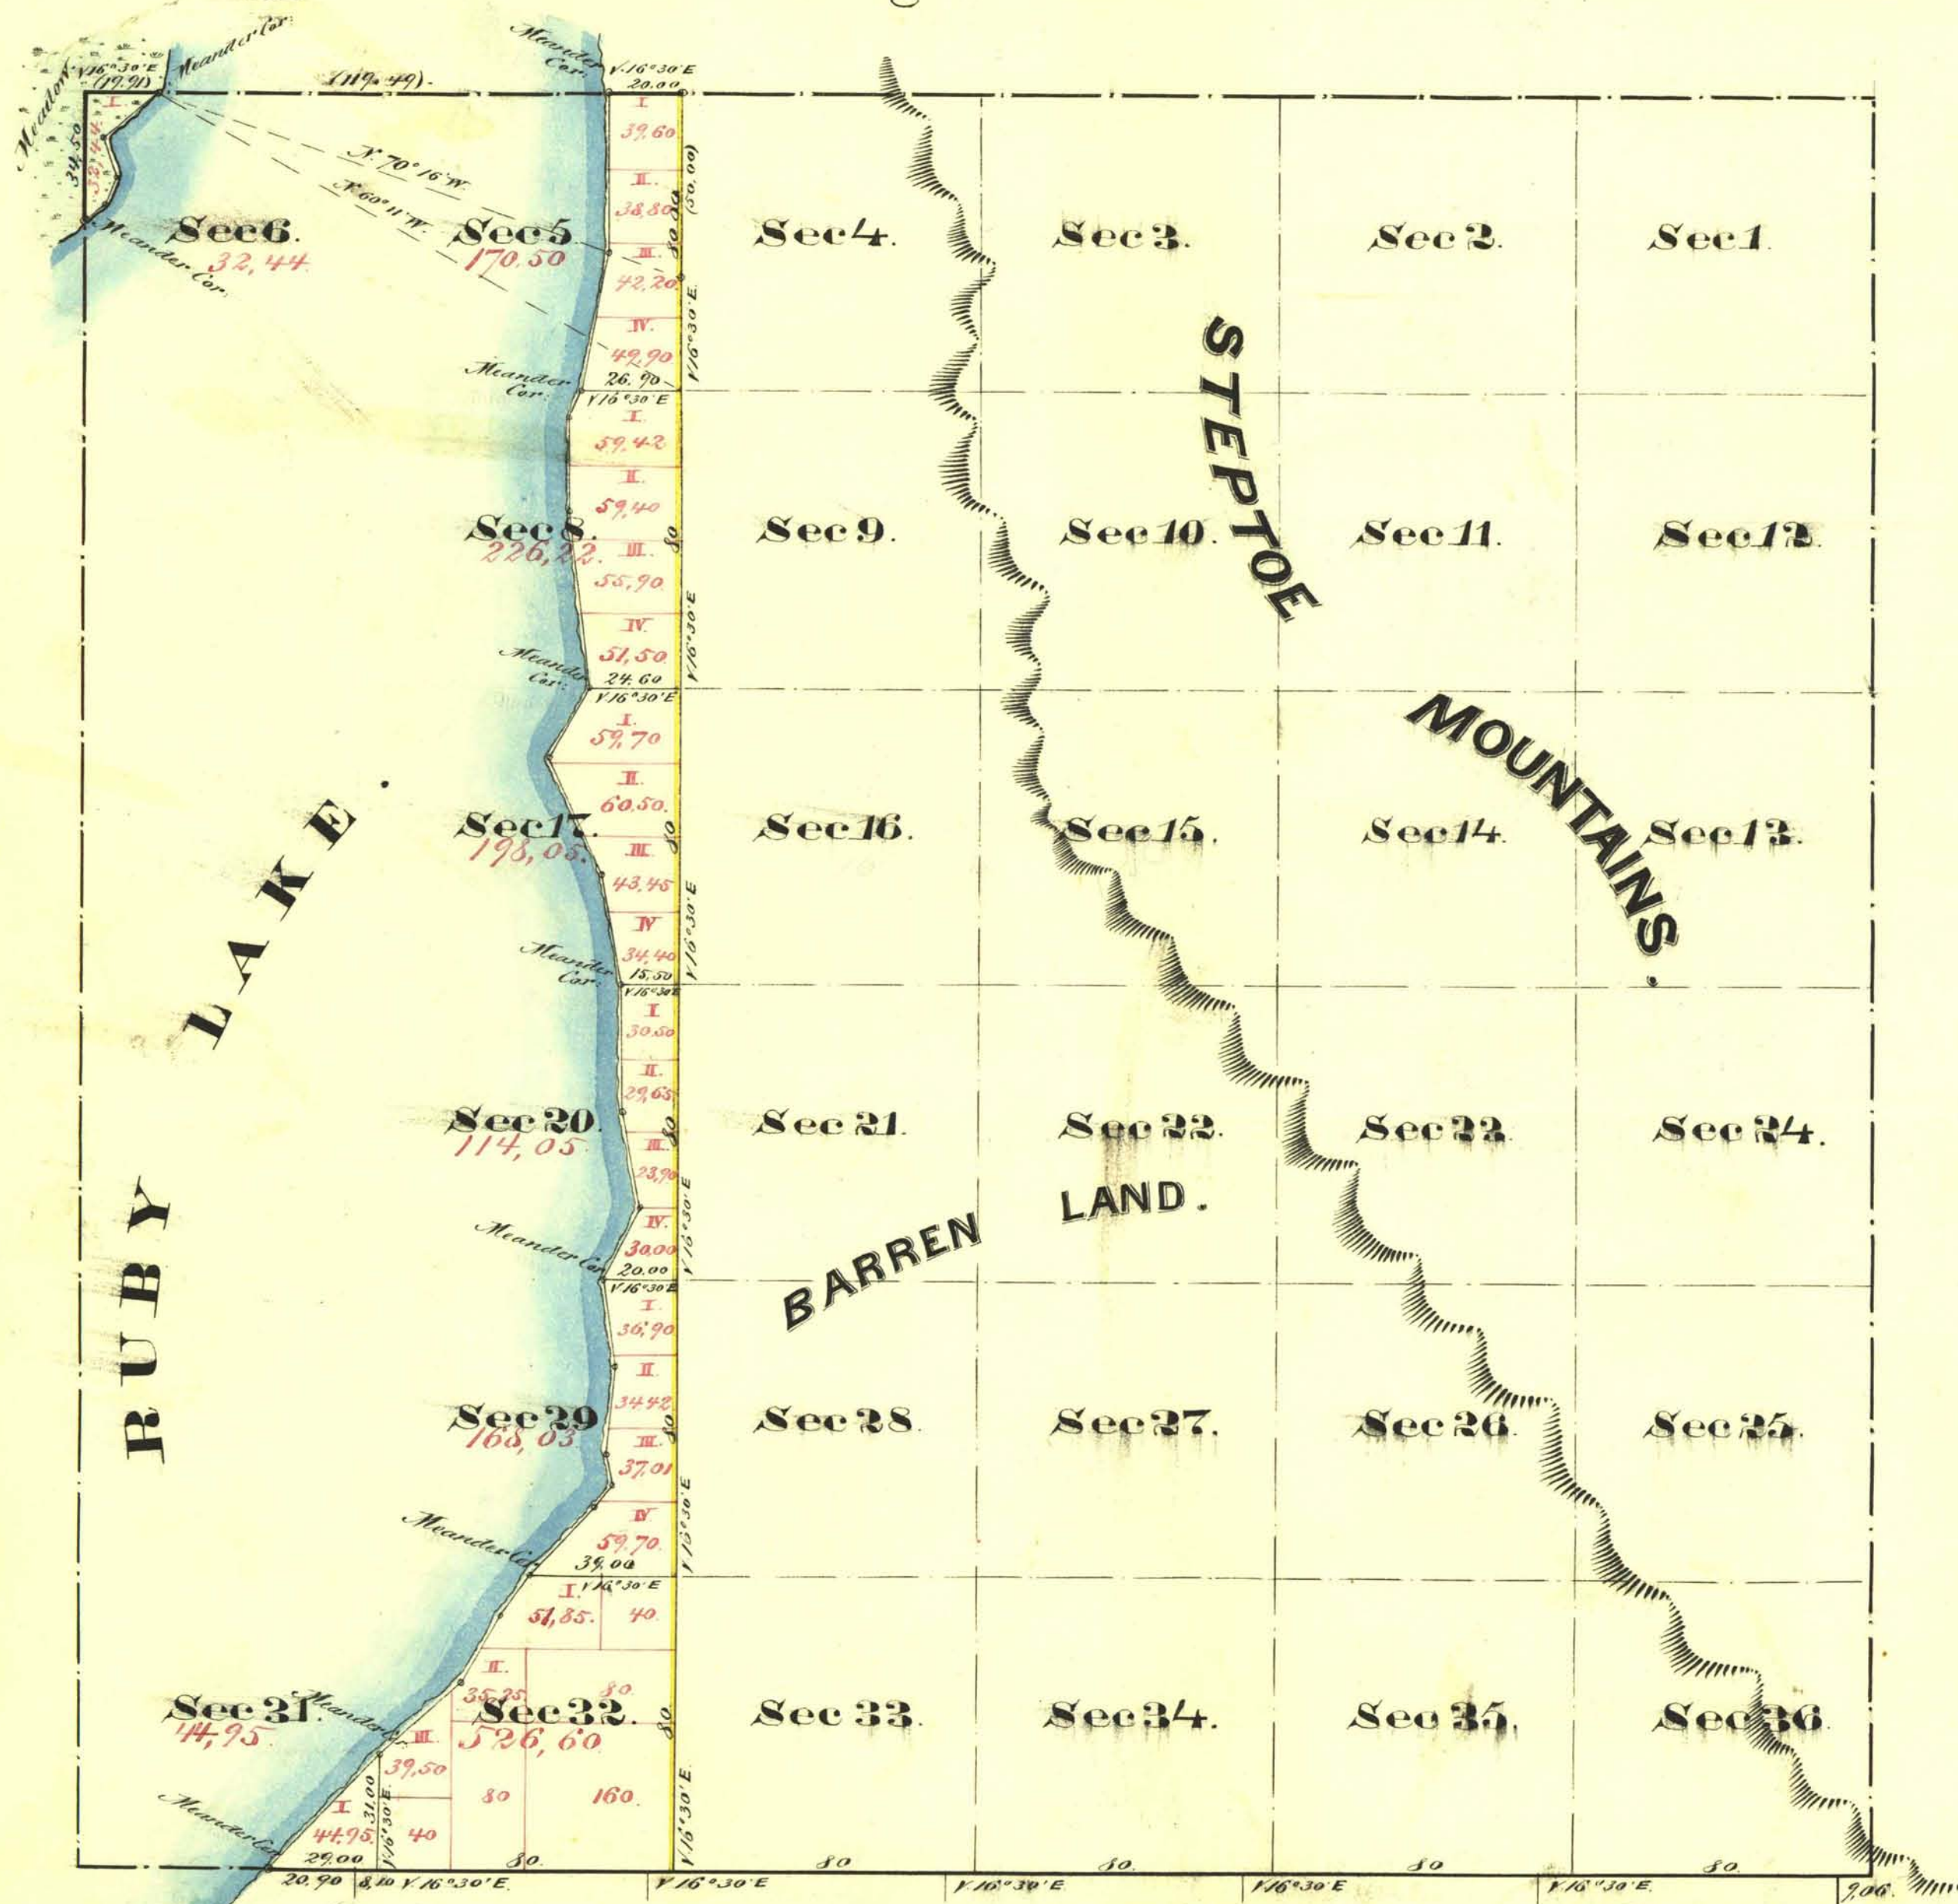

Meanders of Ruby Lake					
Commencing on the S. Standard North 29ch West of the cor to Sec 31 & 32 T. 26 N. R. 58 E. and run thence					
Secs	Courses	Chs.	Secs	Courses	Chs.
31	N. 25° 36' E	42.70	20	N. 16° W	23.00
32	N. 47° 35' E	30.00	"	" 14° "	33.60
"	N. 25° 36' E	21.00	17	" 11° "	30.00
"	" 46° "	13.10	"	" 35° "	35.00
29	" 43° "	25.00	"	" 36° E	21.40
"	" 39° "	8.00	8	" 6° 30' W	48.00
"	" 8° 30' W	8.60	"	" 1/2° E	26.00
"	" 42° 30' E	24.00	"	" 25° 36' W	7.00
"	" 10° W	23.50	5	" 10° 30' E	38.00
20	" 25° 36' E	22.00	"	" 1/2° W	42.30
From Meander Cor. on North boundary of Township 19ch 30th E. Township 26 N. thence					
6	S. 50° W	20.00	6	S. 19° 30' W	8.80
"	S. 20° E	10.00	"	S. 53° 30' W	6.40
		20.00			322.70
		322.70			322.70
		576.50			
7miles each back					

Aggregate Area of Public Land (Surveyed)	1,480.84 Acres
Estimated " " Ruby Lake	6,100.28 "
" " " Barren Land & Mt ^{ns}	15,360.00 "
Aggregate	22,941.12 "

Commenced December 14th 1859.
Completed " 15th 1859

Surveys Designated	By whom surveyed	Date of Contract	Amount of Survey mls chs. lbs	When surveyed
Township Lines	A. J. Hatch & H. Eaton	November 18 th 1859	7. 62. 90	1859
Subdivision lines as offset (Yellow)	" " " " "	" " "	6. 00 00	"
Subdivision lines	" " " " "	" " "	1. 74. 00	December 1859
Meander lines	" " " " "	" " "	7. 10. 60	" "

The above Map of Township N. 26 North, Range N. 58 East, Mount Diablo Meridian is strictly conformable to the field notes of the survey thereof on file in this Office, which have been examined and approved.
V. S. Surveyor General Office
Virginia City Nevada.
March 29th 1870

E. S. Davis