

ORIGINAL



TOWNSHIP 26 NORTH, RANGE 60 EAST, OF THE MOUNT DIABLO MERIDIAN, NEVADA
DEPENDENT RESURVEY

OFFICIALLY FILED
NEVADA LAND OFFICE
10:00 AM Feb. 6, 1967

History of the earlier surveys is contained in the field notes.

This plat represents a dependent resurvey of the exteriors and subdivisional lines, designed to restore the corners in their true original locations according to the best available evidence. Lottings and areas are as shown on the plat approved September 5, 1882.

These resurveys were executed by Alburn D. Griffin, Cadastral Surveyor, May 28, 1965, to July 26, 1965, under Special Instructions dated February 24, 1965, for Group No. 425, Nevada.

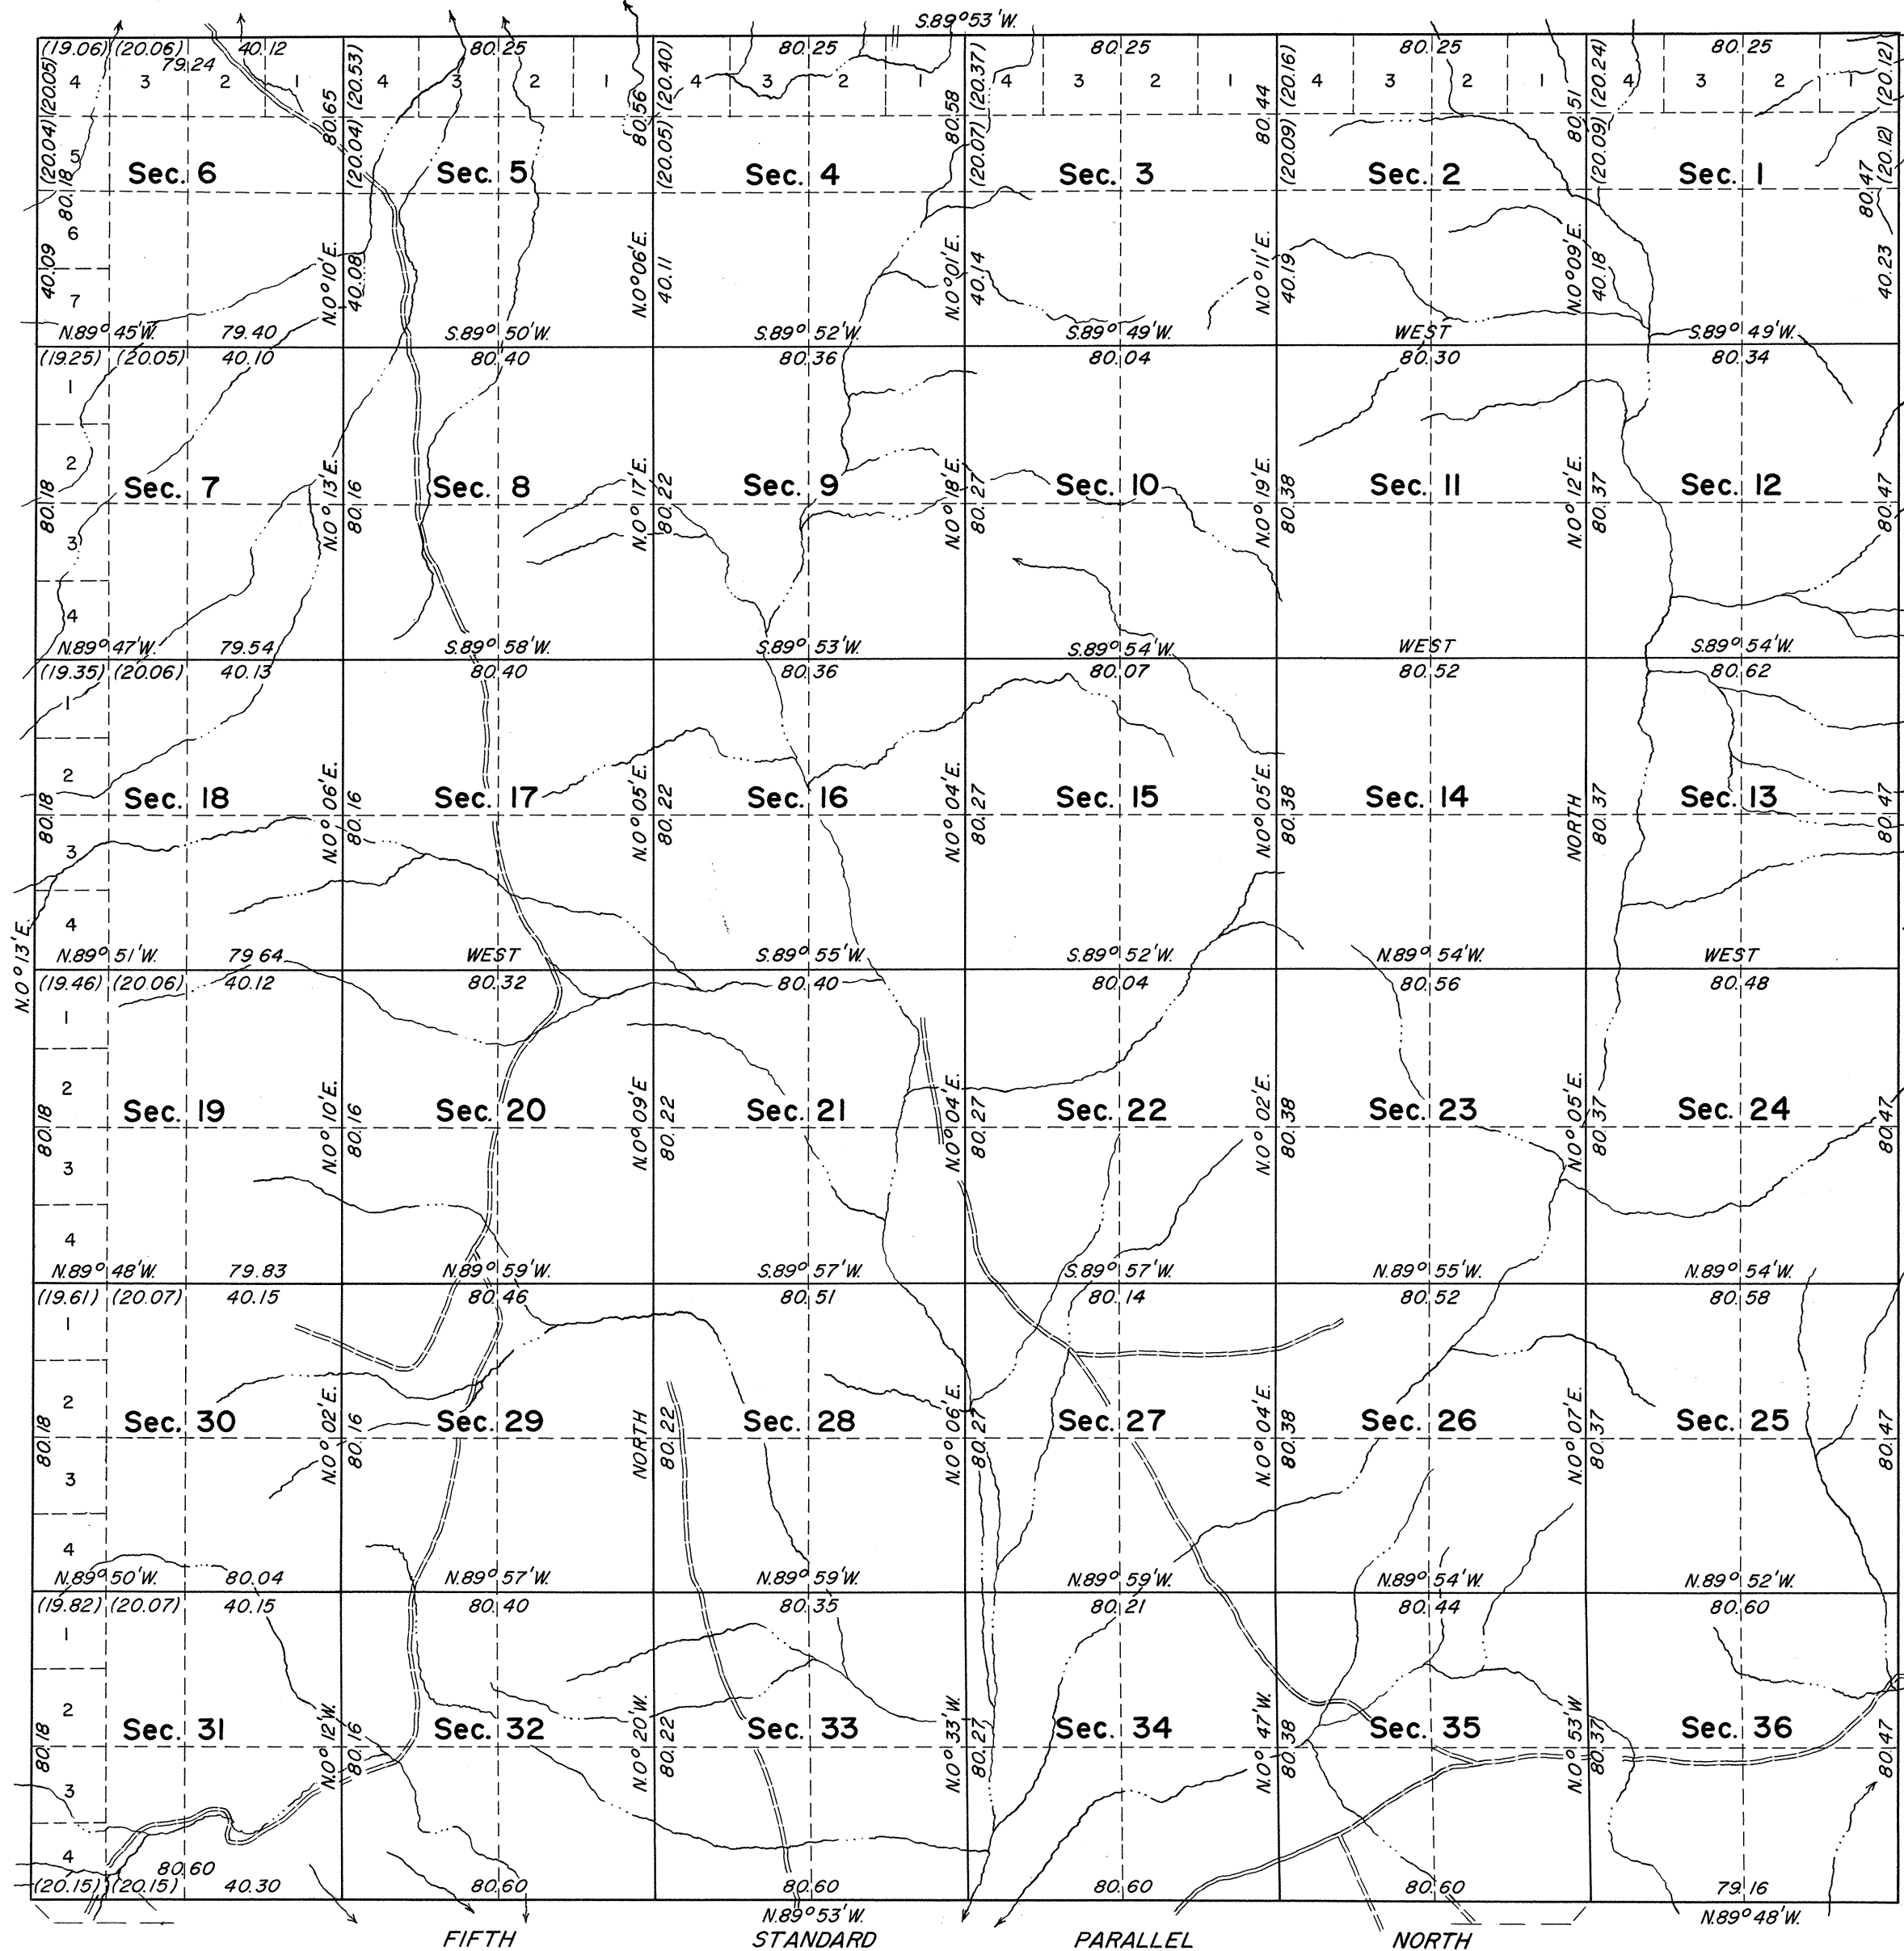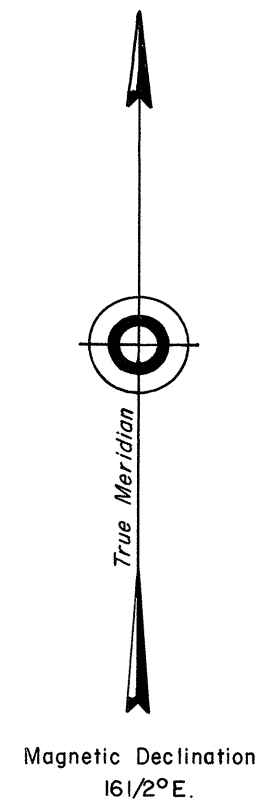

Scale in Chains
Area Resurveyed 23,023.90 Acres

UNITED STATES DEPARTMENT OF THE INTERIOR
BUREAU OF LAND MANAGEMENT
Washington, D. C. January 18, 1967

This plat is strictly conformable to the approved field notes, and the survey, having been correctly executed in accordance with the requirements of law and the regulations of this Bureau, is hereby accepted.

For the Director

E. H. Huntington
Chief, Division of Engineering

Lat. 40°04'44.4"N.
Long. 115°08'57.1"W.

26 N., R. 60 E