


ORIGINAL

TOWNSHIP 26 NORTH, RANGE 61 EAST, OF THE MOUNT DIABLO MERIDIAN, NEVADA

DEPENDENT RESURVEY

OFFICIALLY FILED
NEVADA LAND OFFICE
10:00 A.M. FEB. 6, 1967

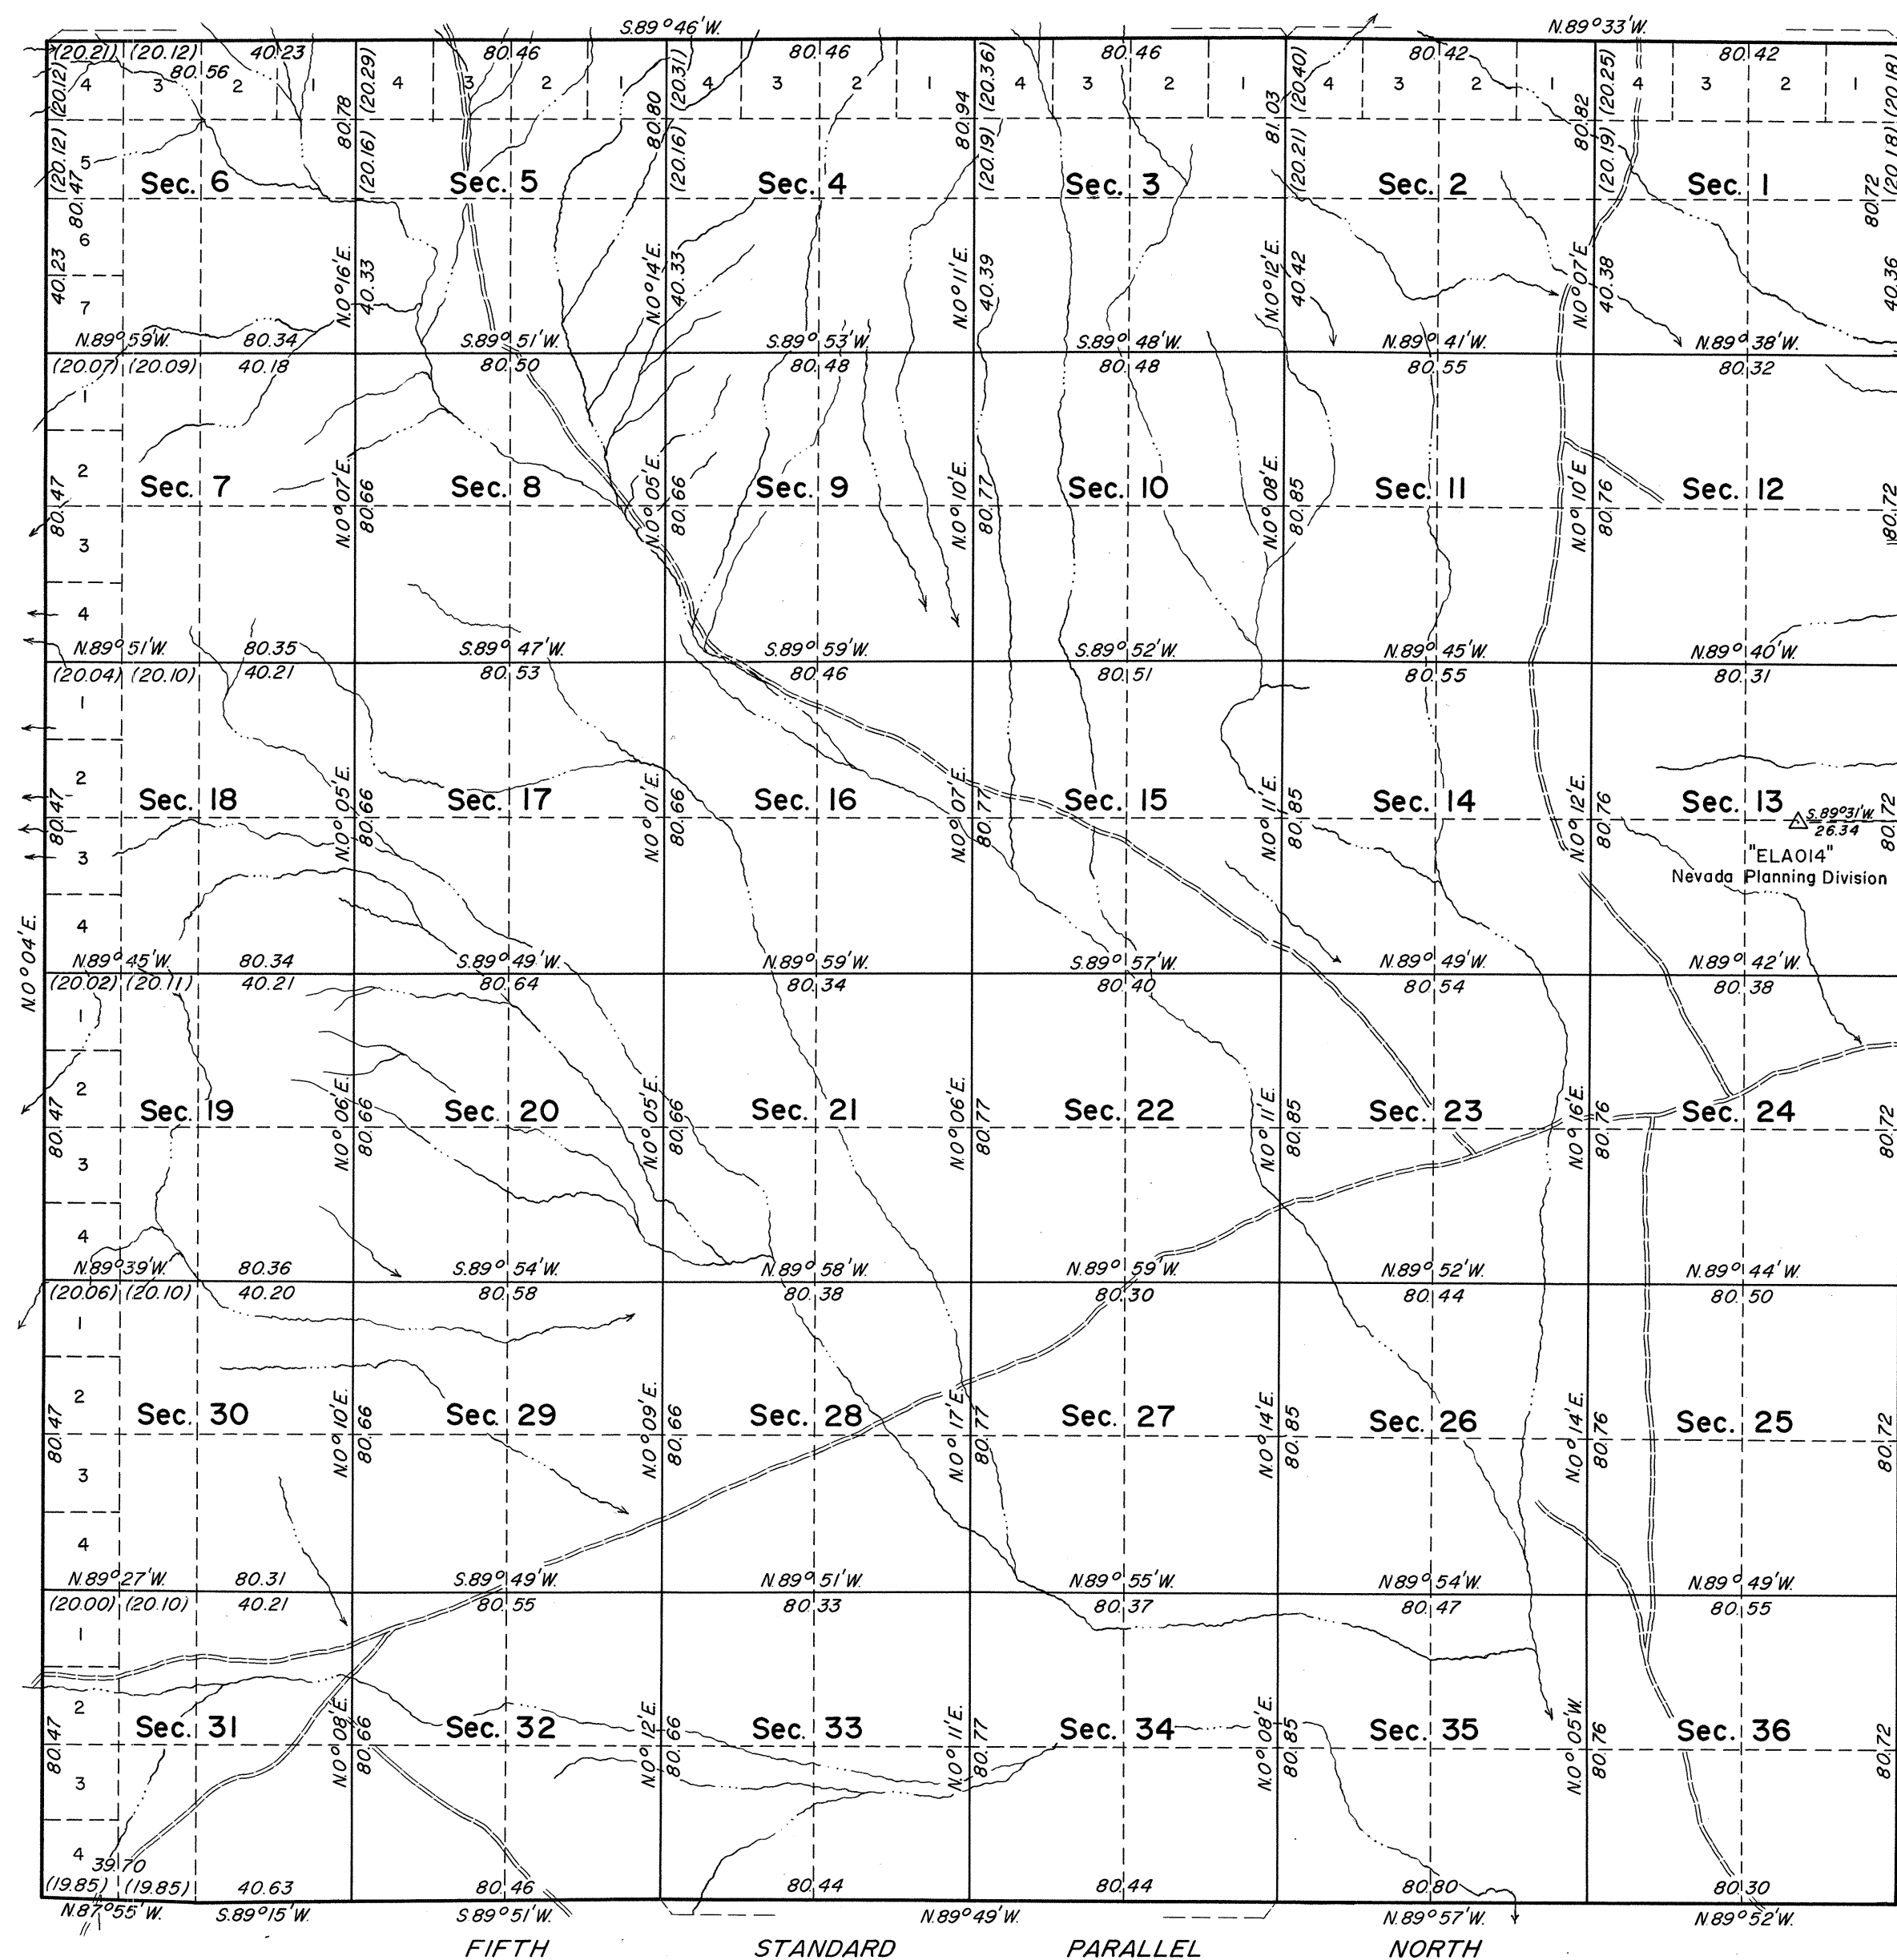

History of the earlier surveys is contained in the field notes.

A dependent resurvey of the west boundary was executed concurrently under T. 26 N., R. 60 E.

This plat represents a dependent resurvey of the Fifth Standard Parallel North, through Range 61 East, the east and north boundaries and subdivisional lines, designed to restore the corners in their true original locations according to the best available evidence. Lotting and areas are as shown on the plat approved September 5, 1882.

These resurveys were executed by Alburn D. Griffin, Cadastral Surveyor, April 14, 1965, to June 15, 1965, under Special Instructions dated February 24, 1965, for Group No. 425, Nevada.

UNITED STATES DEPARTMENT OF THE INTERIOR
BUREAU OF LAND MANAGEMENT
Washington, D. C. January 18, 1967

This plat is strictly conformable to the approved field notes, and the survey, having been correctly executed in accordance with the requirements of law and the regulations of this Bureau, is hereby accepted.

For the Director

E. Remington

Chief, Division of Engineering

Lat. 40°04'43.5" N
Long. 115°02'07.4" W

Scale in Chains
Area Resurveyed 23,043.30 Acres

26 N 61 E