


ORIGINAL

TOWNSHIP 26 NORTH, RANGE 65 EAST, OF THE MOUNT DIABLO MERIDIAN, NEVADA

DEPENDENT RESURVEY

OFFICIALLY FILED
NEVADA LAND OFFICE
10:00 AM June 11, 1969

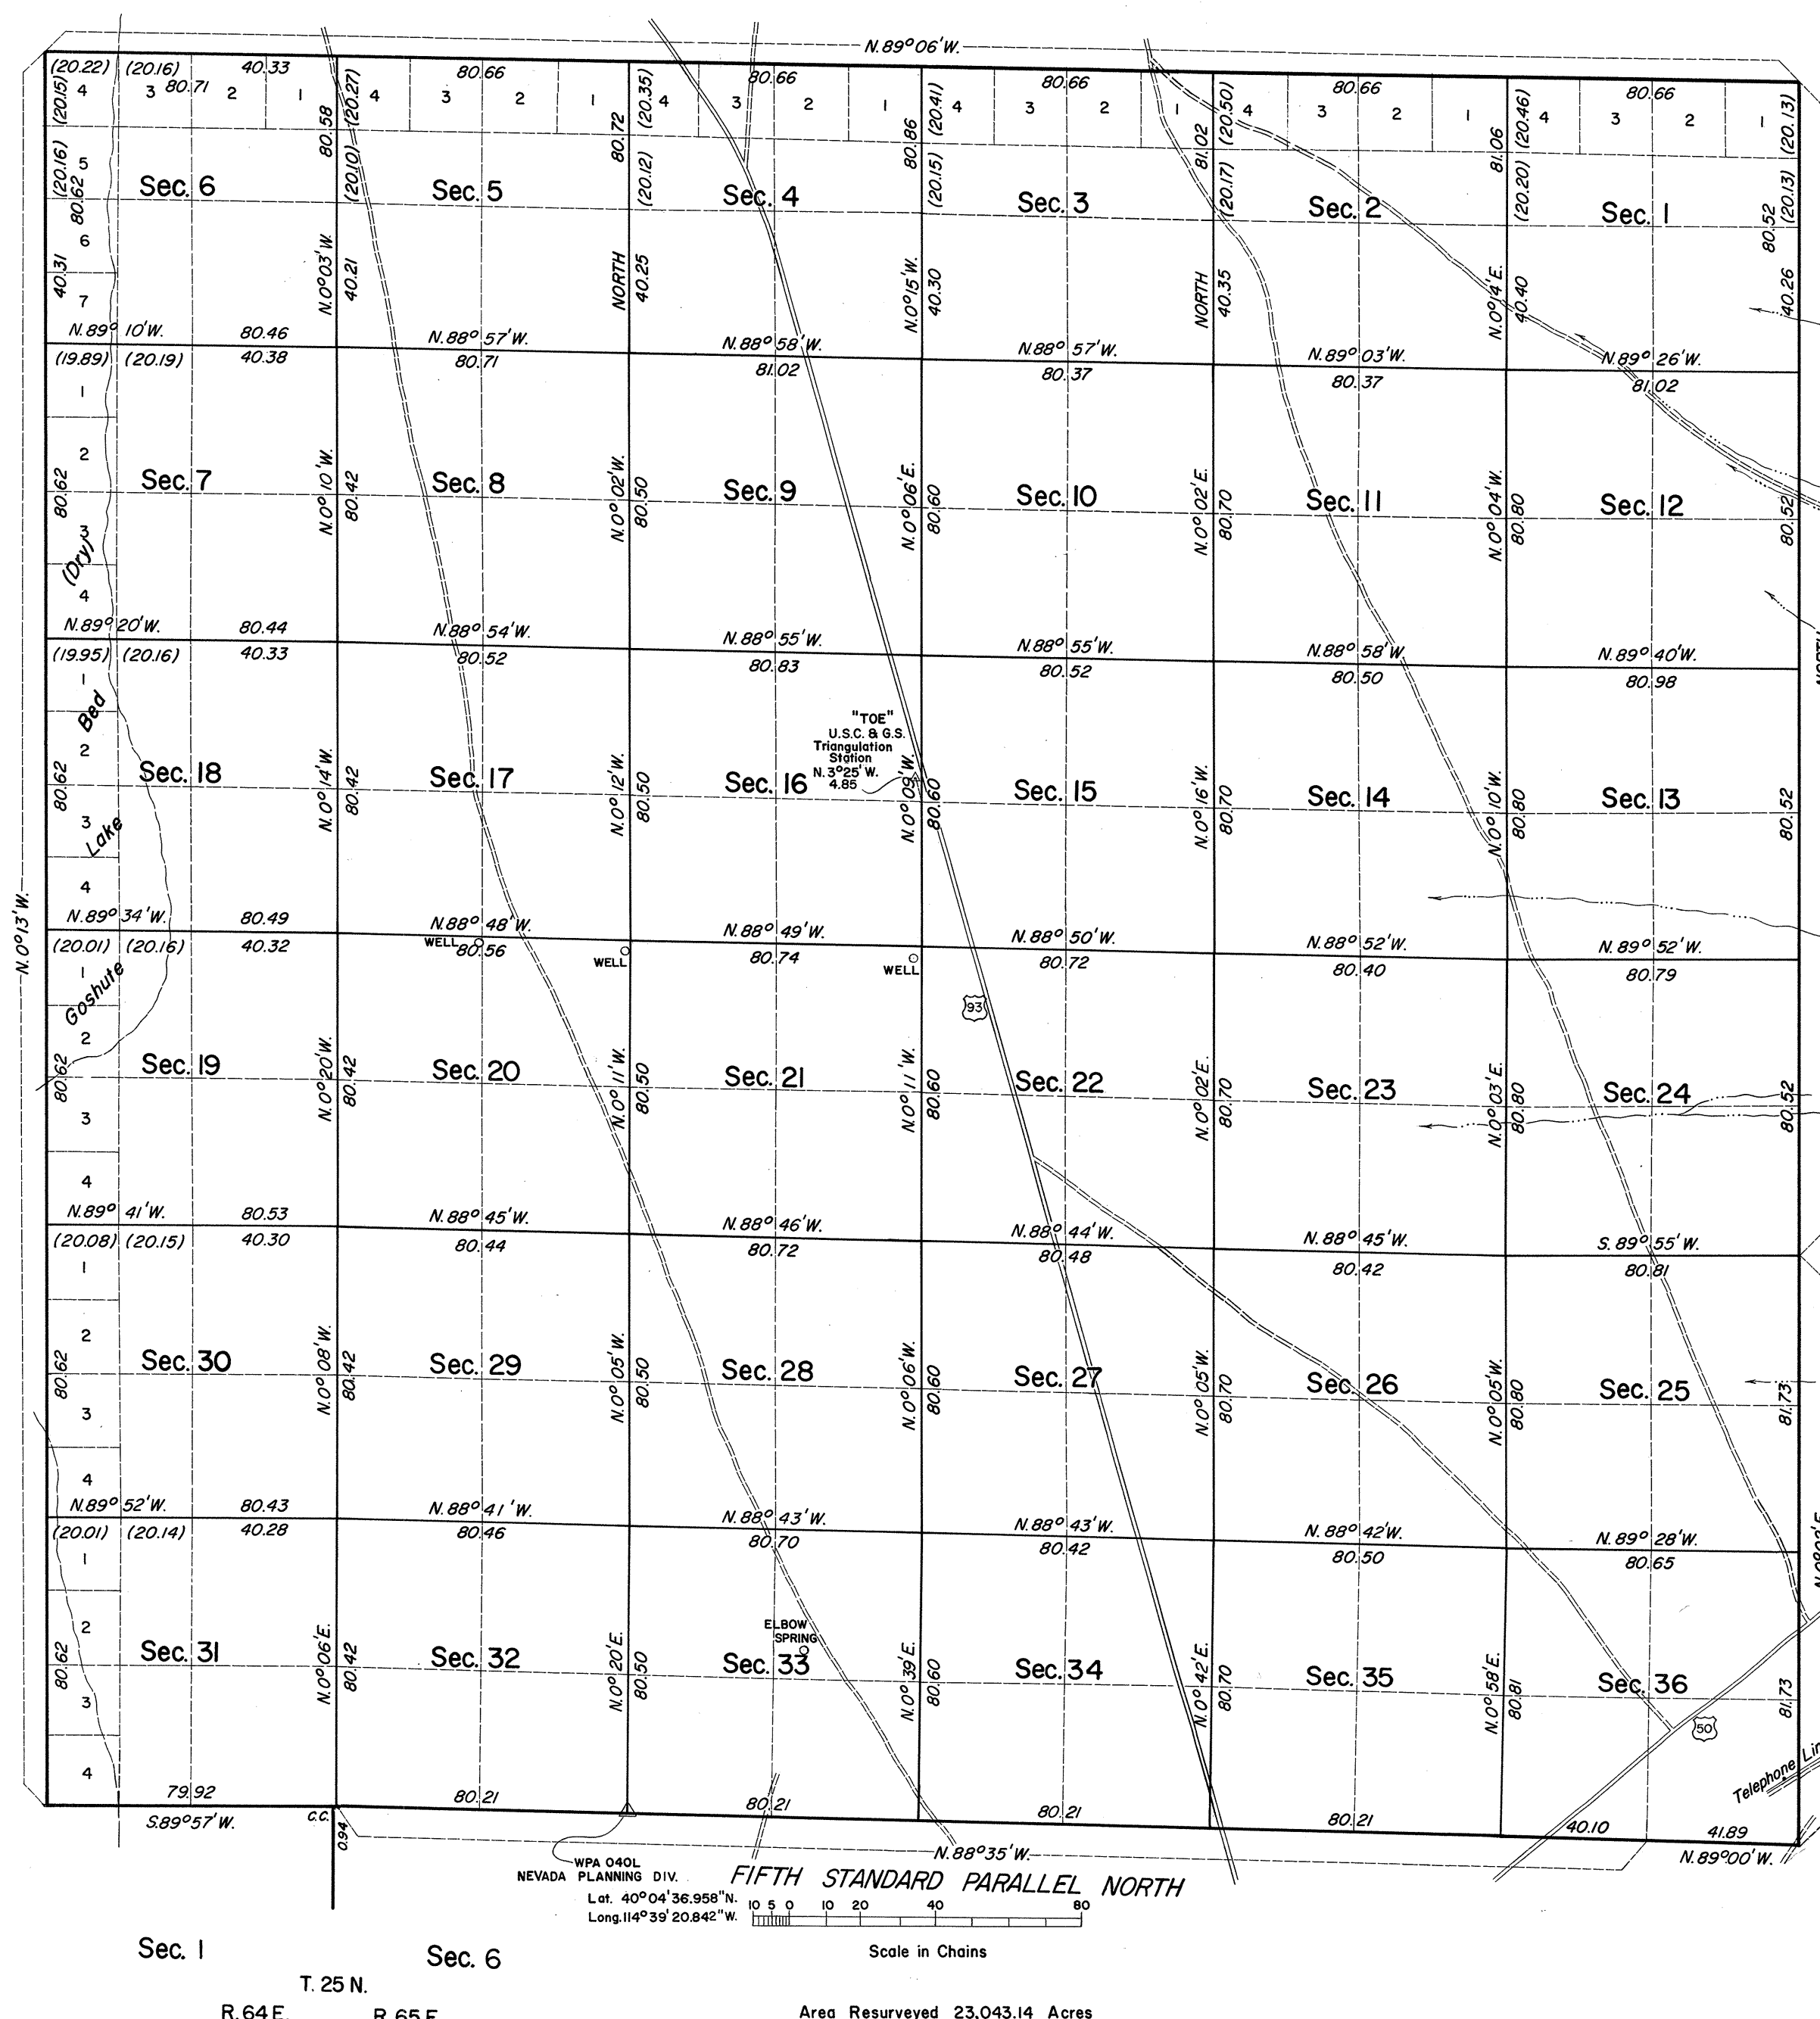

History of the earlier surveys is contained in the field notes.

This plat represents the dependent resurvey of a portion of the Fifth Standard Parallel North through Range 65 East; the east, west, and north boundaries and subdivisional lines, designed to restore the corners in their true original locations according to the best available evidence.

Lotings and areas are as shown on the plat approved January 16, 1883.

The resurvey was executed by Alburn D. Griffin, Cadastral Surveyor, May 4, 1966, to June 20, 1966, under Special Instructions dated March 28, 1966, for Group No. 436, Nevada.

UNITED STATES DEPARTMENT OF THE INTERIOR
BUREAU OF LAND MANAGEMENT
Washington, D. C. May 1, 1969


This plat is strictly conformable to the approved field notes, and the survey, having been correctly executed in accordance with the requirements of law and the regulations of this Bureau, is hereby accepted.

For the Director

Clark I. Summ

Chief, Division of Cadastral Survey

Latitude 40°04'32.0"N.
Longitude 114°34'47.1"W.

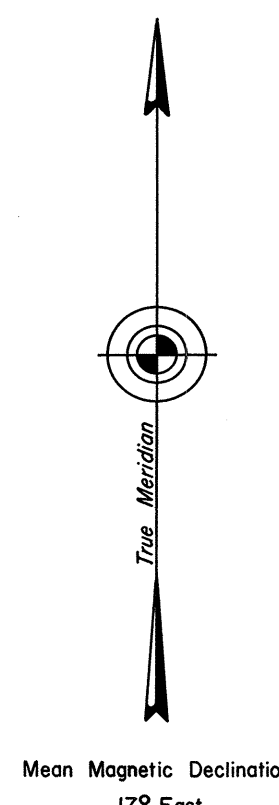

T26N R65E