


ELKO.
Received with S.G.L. duty 19. 1901. No. 13206.

Township N^o **26N.** Range N^o **68E.** Mount Diablo Meridian

Relottings, Secs. 7, 18 and 19.

KINSLEY MINING DISTRICT.

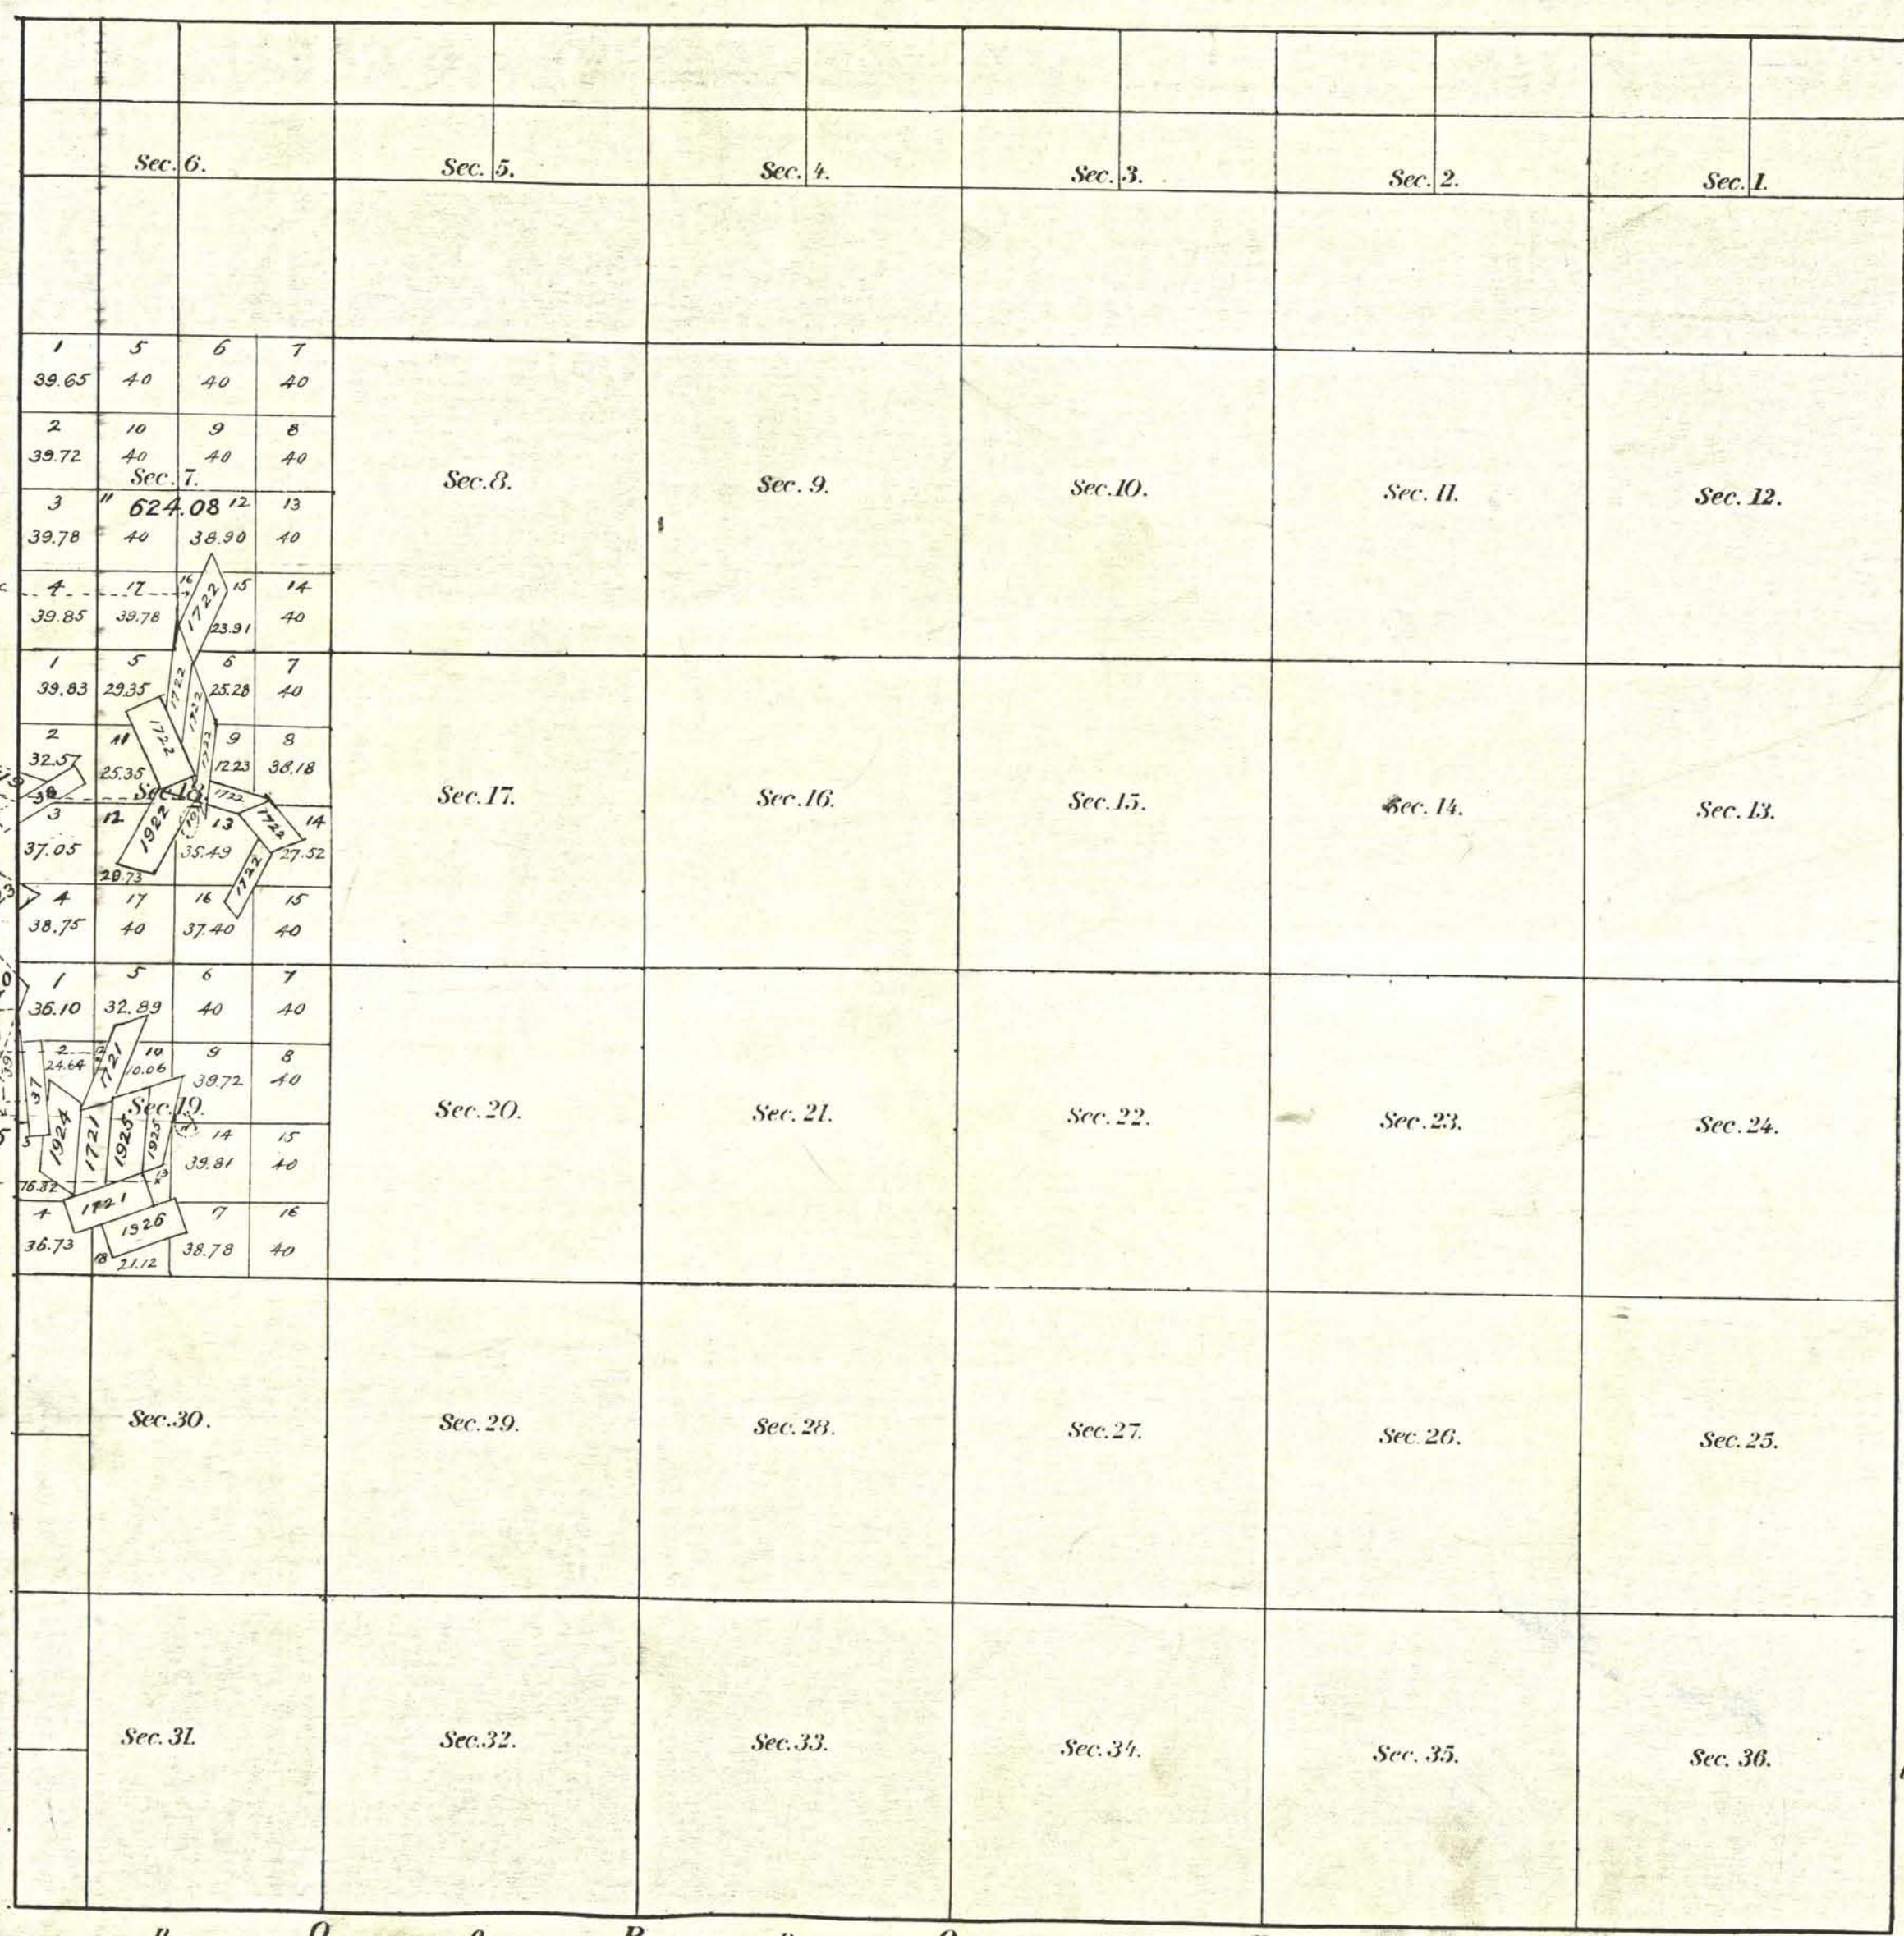

No.	Owner	Ch. & Lk.	Acres	Approved
37	Victoria Cop. Co.	Hawkeye	10.33	June 23, '83
38	W.W. Chisholm	Keystone	10.33	Oct. 22, '85
1720	W.W. Chisholm	Evening Star	16.59	Oct. 4, '85
1721	W.W. Chisholm	Dotty Cop.	53.14	Sept. 28, '85
1722	W.W. Chisholm	Deseret No. 2	84.00	Oct. 21, '85
1922	W.W. Chisholm	Daisy	20.638	Jan. 19, '01
1923	W.W. Chisholm	Climax	20.604	
1924	W.W. Chisholm	Captain Jack	19.682	
1925	W.W. Chisholm	(Chinn & Chase)		
1926	W.W. Chisholm	(National No. 2)	31.830	
	W.W. Chisholm	Klondike	17.723	

SUSPENDED APRIL 17, 1969: FILE 9180 (420)

CERTIFICATE

I hereby certify that the above is a true copy of the lottings in Secs. 7, 18 & 19, T. 26N. R. 68E. as appears on the official plat on file in this office.
U.S. Surveyor General's Office,
Hend Nevada,
Jan. 19, 1901.

Matthew Kyle
U.S. Surveyor General
Nevada.

Survey Designated	By Whom Surveyed	Date of Contract	Amount of Survey M. Ch. & Lk.	When Surveyed
Township lines				
Subdivisions				

The above Map of Township N^o 26N. of Range N^o 68E. Meridian is strictly conformable to the field notes of the survey thereof on file in this Office, which have been examined and approved.
Surveyor General's Office.
Sur. Genl.