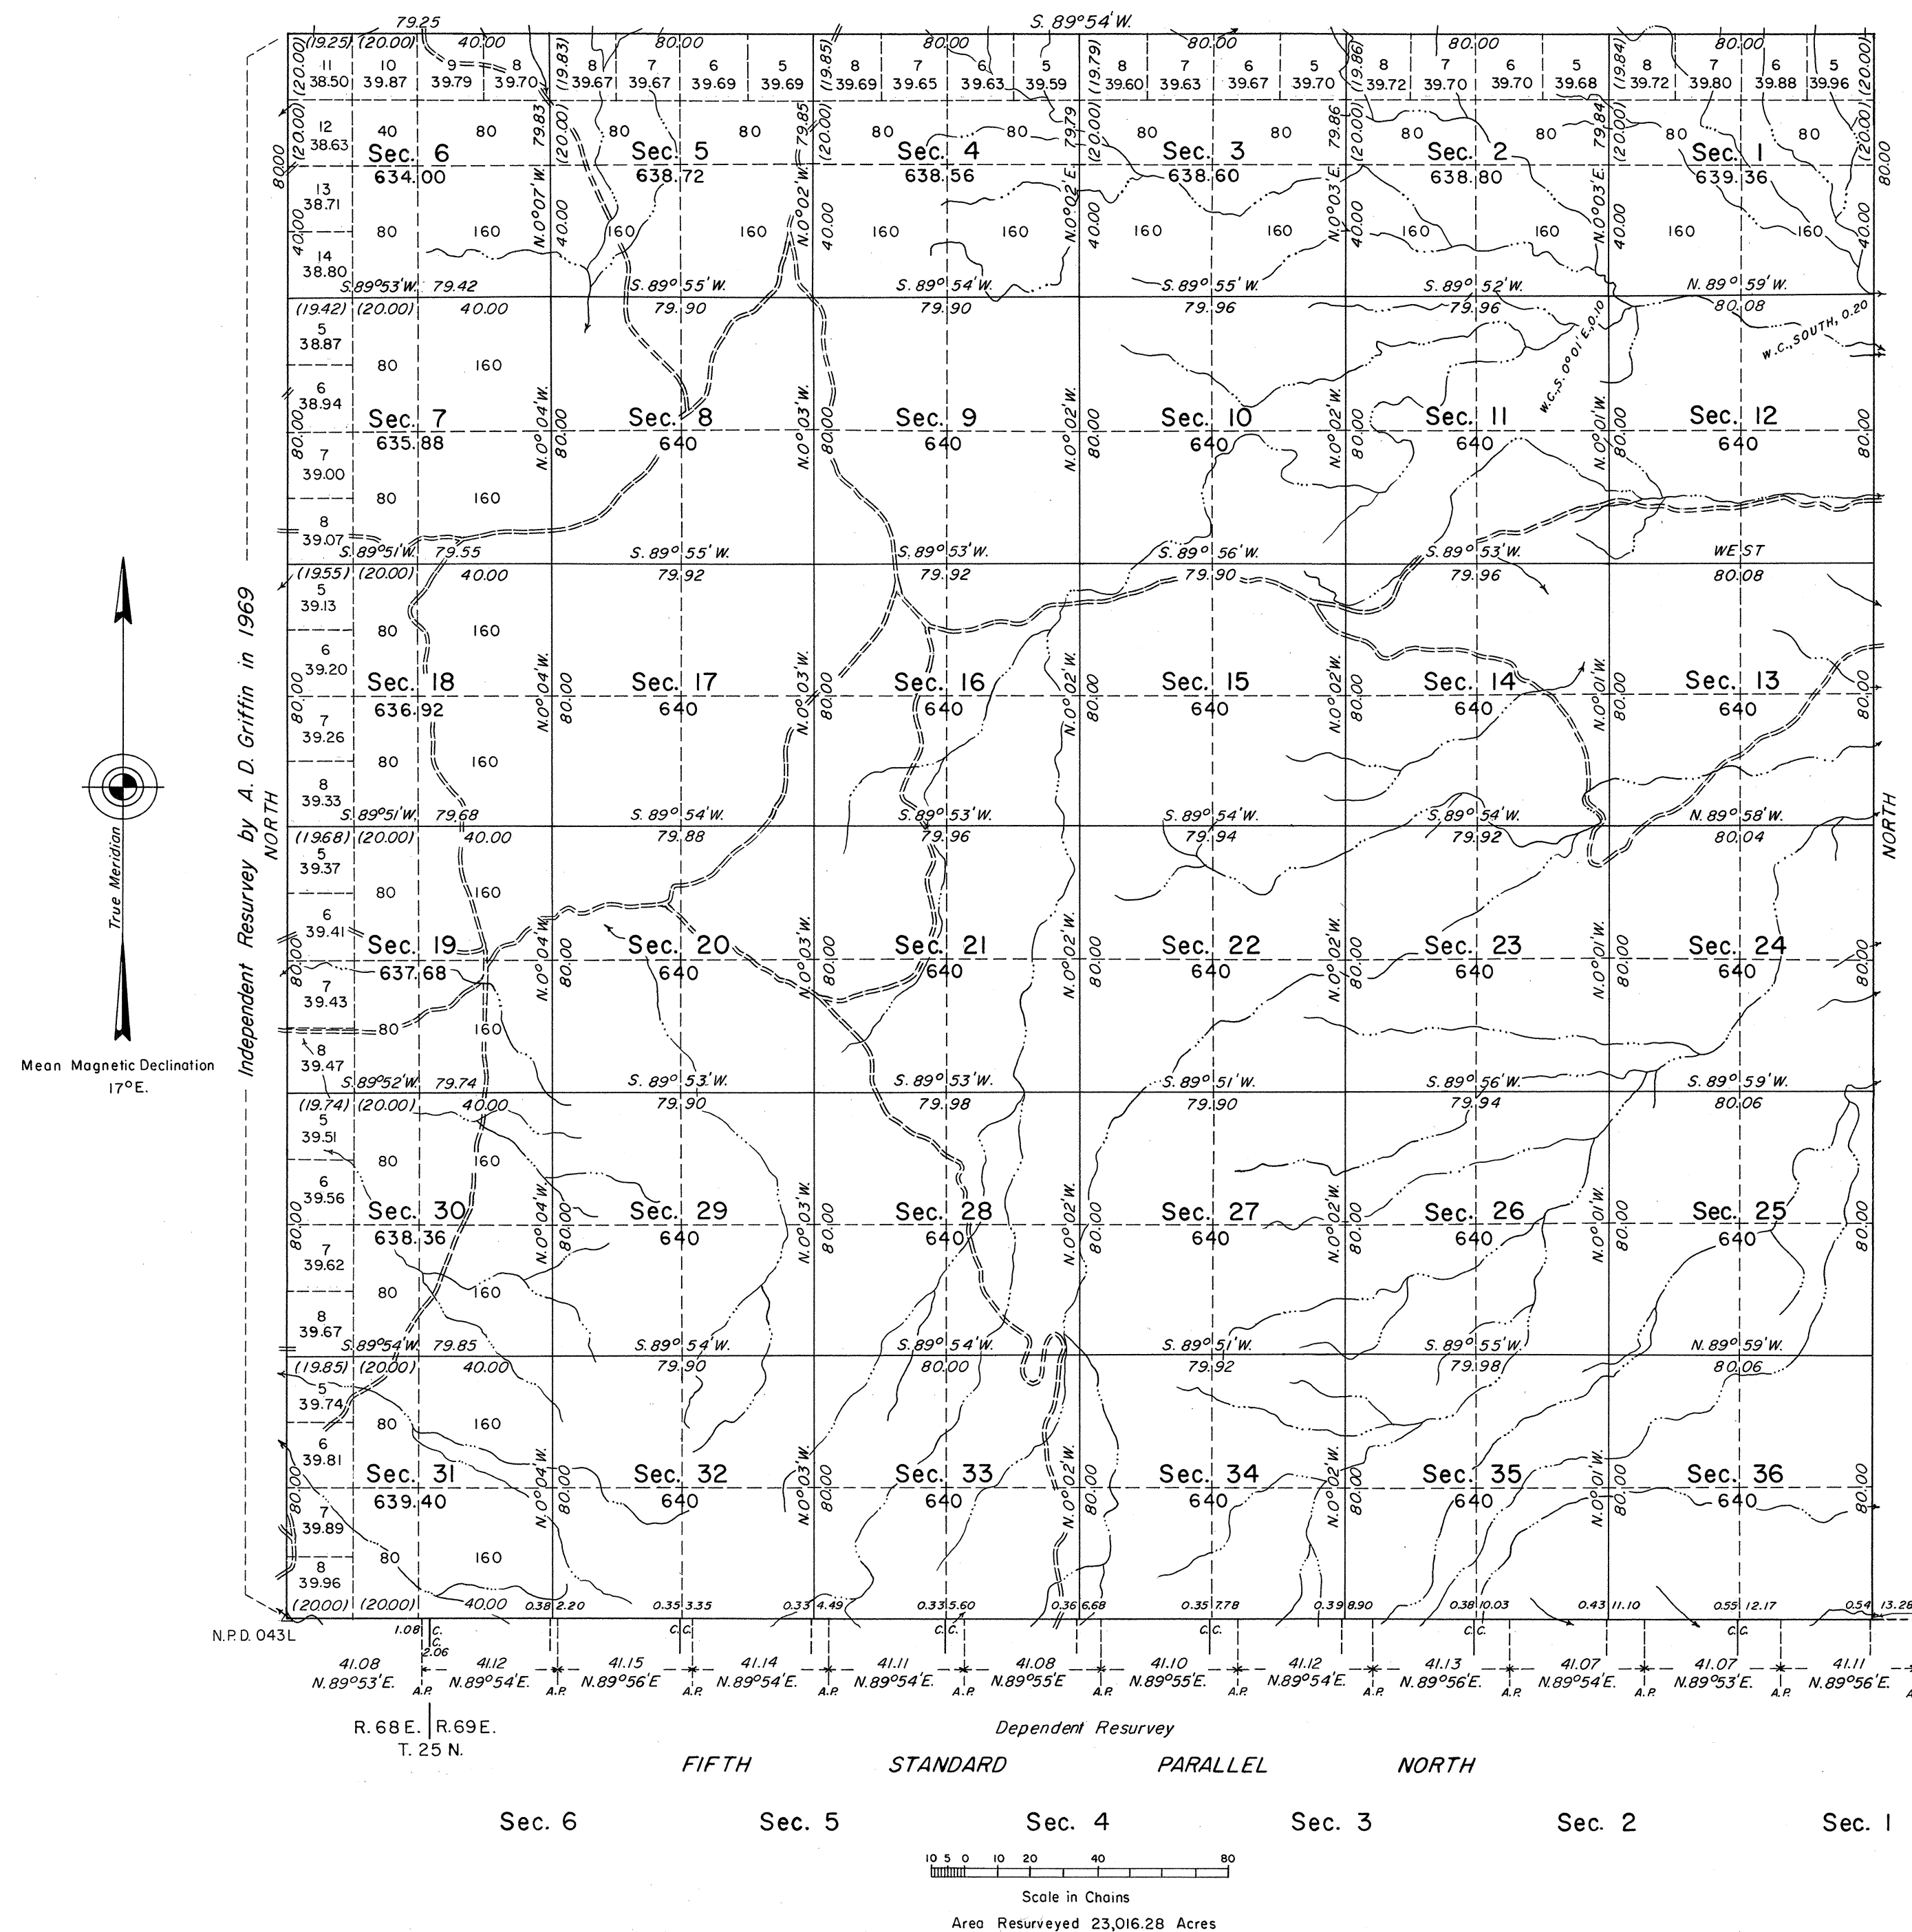


TOWNSHIP 26 NORTH, RANGE 69 EAST, OF THE MOUNT DIABLO MERIDIAN, NEVADA
INDEPENDENT RESURVEY

History of the earlier surveys is contained in the field notes.

This plat represents a dependent resurvey of the Fifth Standard Parallel North, through R. 69 E., and the independent resurvey of the east and north boundaries and the subdivisional lines of T. 26 N., R. 69 E., superseding the plat approved February 20, 1883.

Survey executed by Eldon W. Sibley and Robert A. Pratt, Cadastral Surveyors, May 5 to May 21, 1971, under Special Instructions dated April 5, 1971, for Group No. 478, Nevada.

UNITED STATES DEPARTMENT OF THE INTERIOR
BUREAU OF LAND MANAGEMENT
Washington, D.C. April 19, 1973

This plat is strictly conformable to the approved field notes, and the survey, having been correctly executed in accordance with the requirements of law and the regulations of this Bureau, is hereby accepted.

For the Director

Clark L. Sumner

Chief, Division of Cadastral Survey