


TOWNSHIP 26 SOUTH, RANGE 59 EAST, OF THE MOUNT DIABLO MERIDIAN, NEVADA

DEPENDENT RESURVEY, SUBDIVISION AND METES-AND-BOUNDS SURVEY

OFFICIALLY FILED
NEVADA STATE OFFICE
at 10:00 AM on September 12, 2002

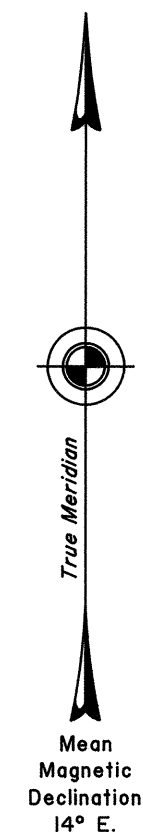


Surveyed by T. A. Magee in 1883

Sec. 19

Sec. 30

Sec. 31

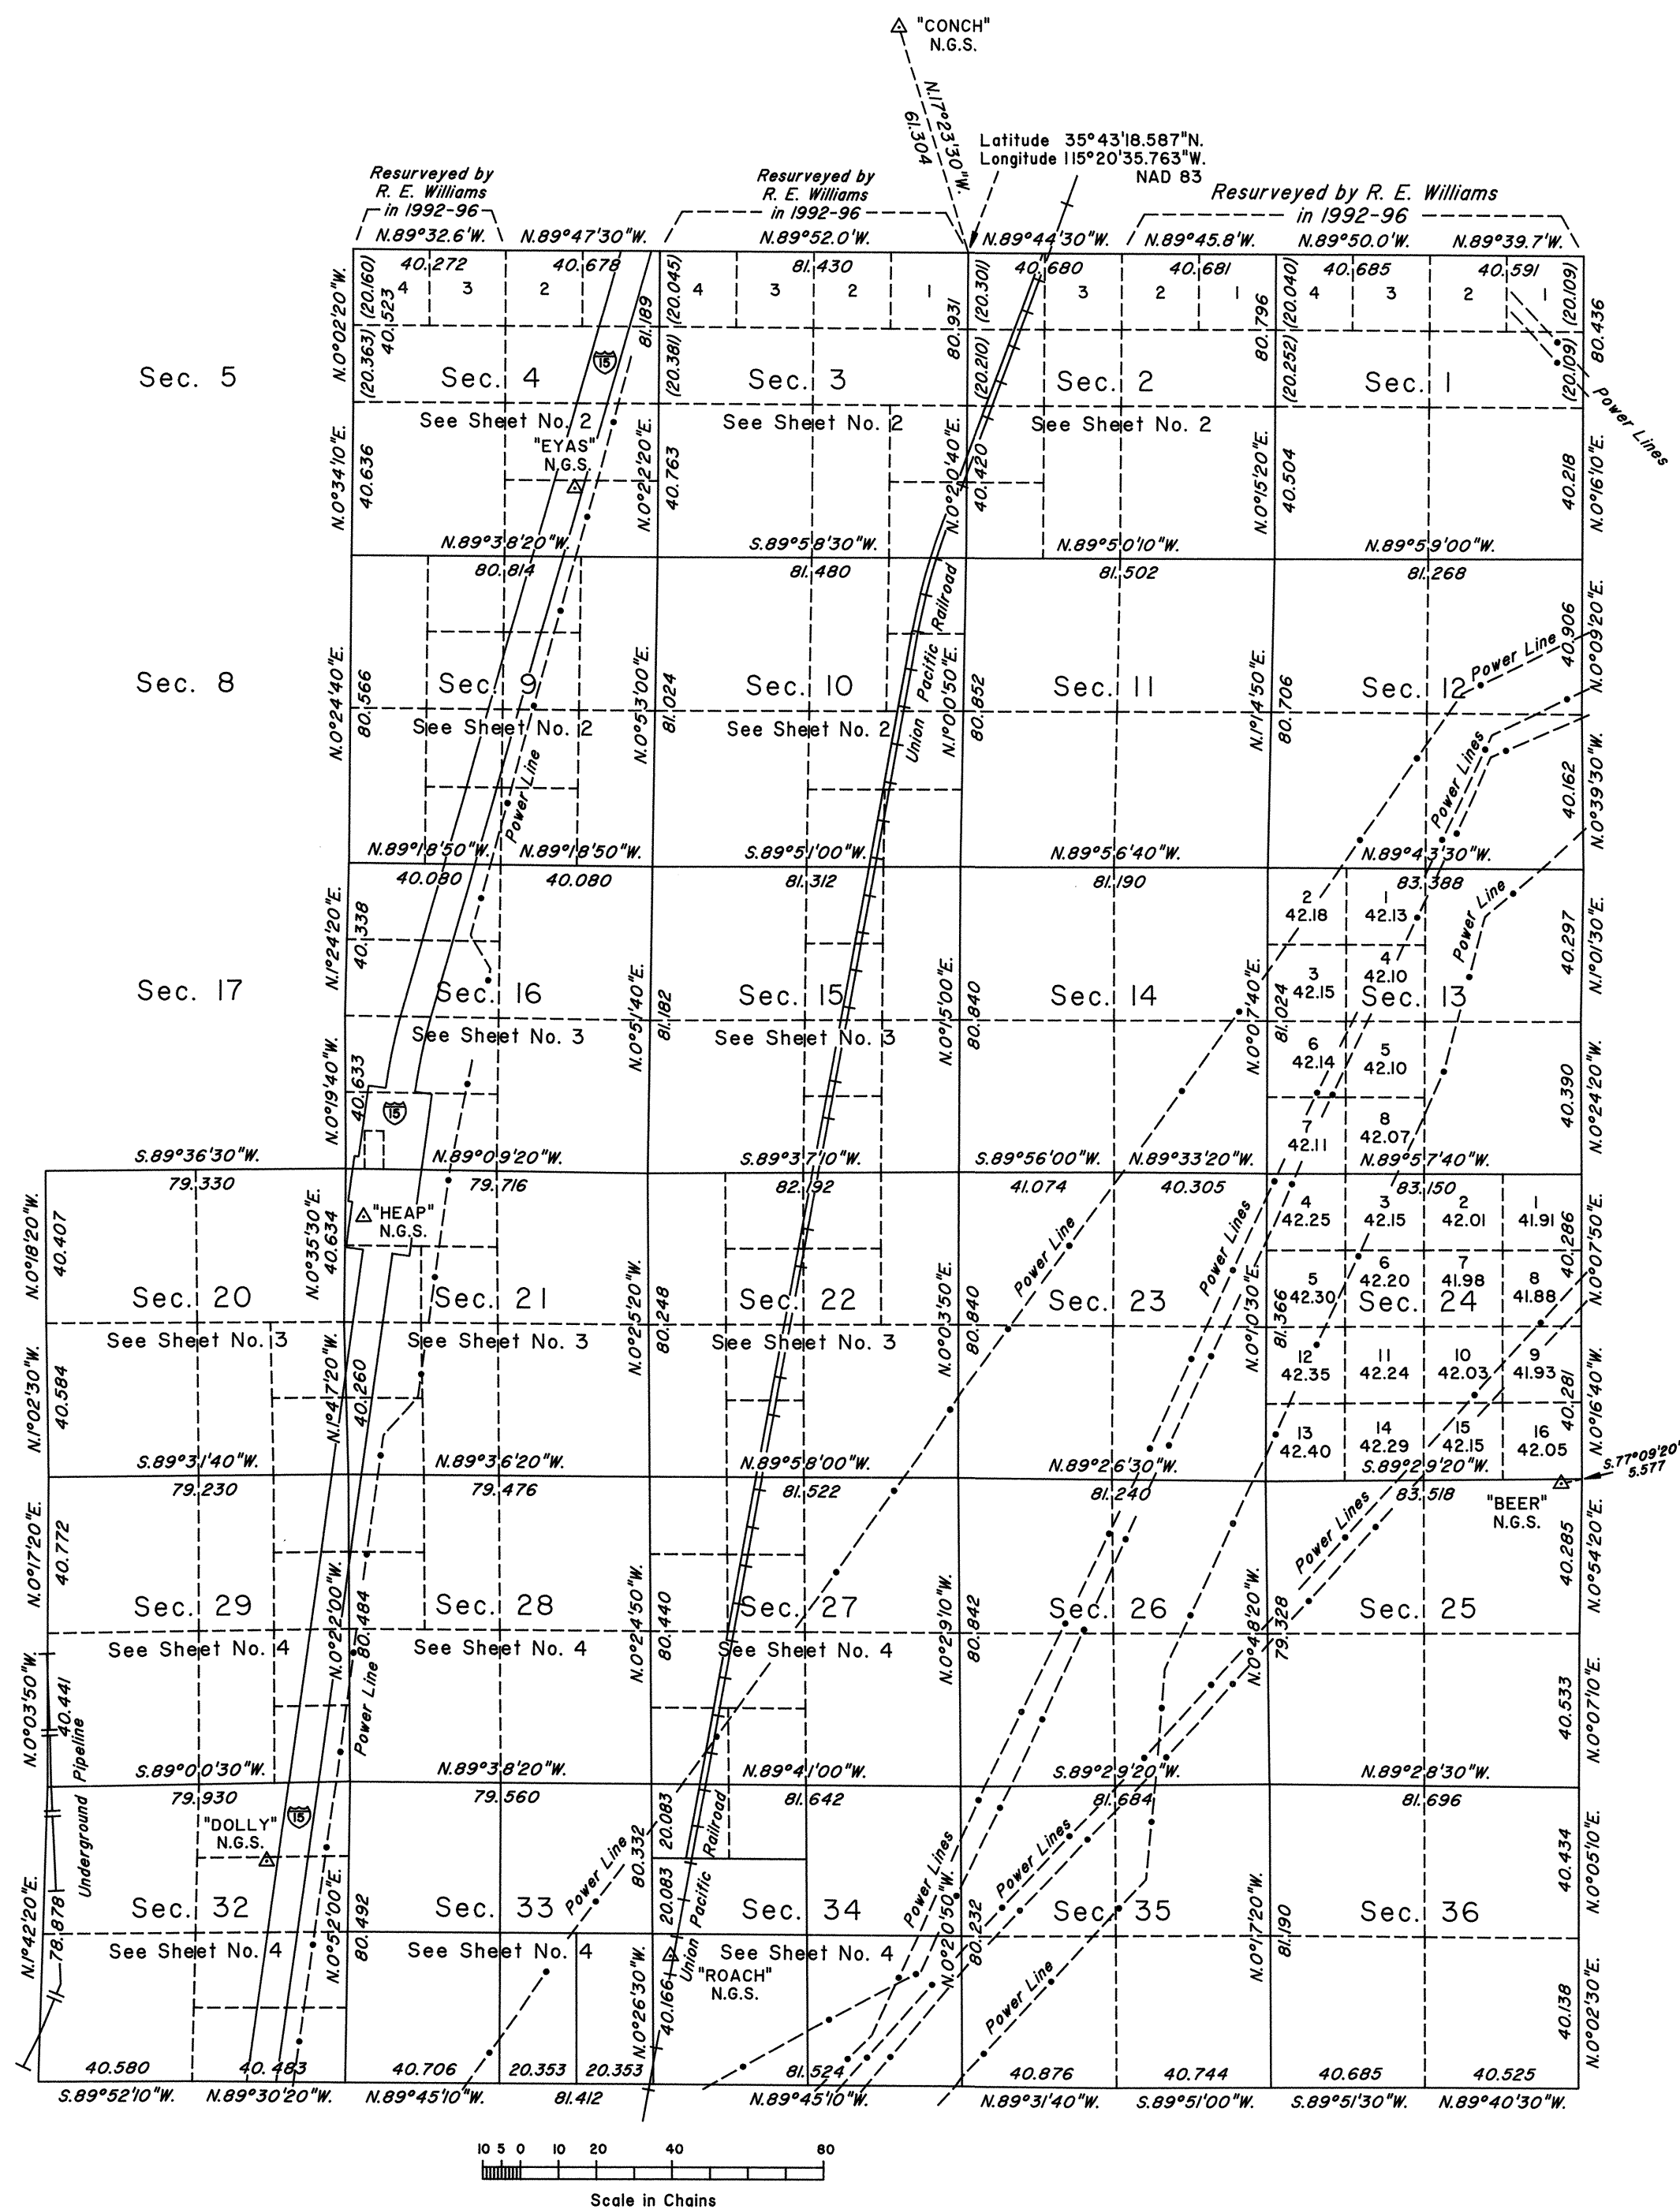

A history of surveys is contained in the field notes.

Portions of the north boundary were surveyed concurrently under this same group.

This plat, in four sheets, represents the dependent resurvey of the east boundary, a portion of the south boundary and a portion of the subdivisional lines designed to restore the corners in their true original locations according to the best available evidence, and the subdivision of sections 33 and 34, and metes-and-bounds surveys of the right-of-way lines of Interstate Highway No. 15 and a portion of the westerly right-of-way line of the Union Pacific Railroad, Township 26 South, Range 59 East, Mount Diablo Meridian, Nevada.

Except as indicated hereon, the lottings and areas are as shown on the plat approved February 6, 1884.

Survey executed by Richard A. Zaninovich, Cadastral Surveyor, beginning January 9, 2001, and completed April 12, 2001, pursuant to Special Instructions dated January 5, 2001, for Group No. 797, Nevada.

See Sheet Nos. 2, 3 and 4 for enlargements of W1/2 Sec. 2, Secs. 3, 4, 9, 10, 15 and 16, E1/2 Sec. 20, Secs. 21, 22, 27 and 28, E1/2 Sec. 29, E1/2 Sec. 32, and Secs. 33 and 34.

UNITED STATES DEPARTMENT OF THE INTERIOR
BUREAU OF LAND MANAGEMENT

Reno, Nevada September 10, 2002

This plat is strictly conformable to the approved field notes, and the survey, having been correctly executed in accordance with the requirements of law and the regulations of this Bureau, is hereby accepted.

For the Director

Robert M. Scully

Chief Cadastral Surveyor, Nevada

T.26S., R.59E., M.D.M.