


TOWNSHIP 26 SOUTH, RANGE 59 EAST, OF THE MOUNT DIABLO MERIDIAN, NEVADA

ENLARGED DIAGRAM OF SECS. 27 AND 28, EI/2 SEC. 29, EI/2 SEC. 32, AND SECS. 33 AND 34

OFFICIALLY FILED
NEVADA STATE OFFICE
at 10:00 AM on September 12, 2002

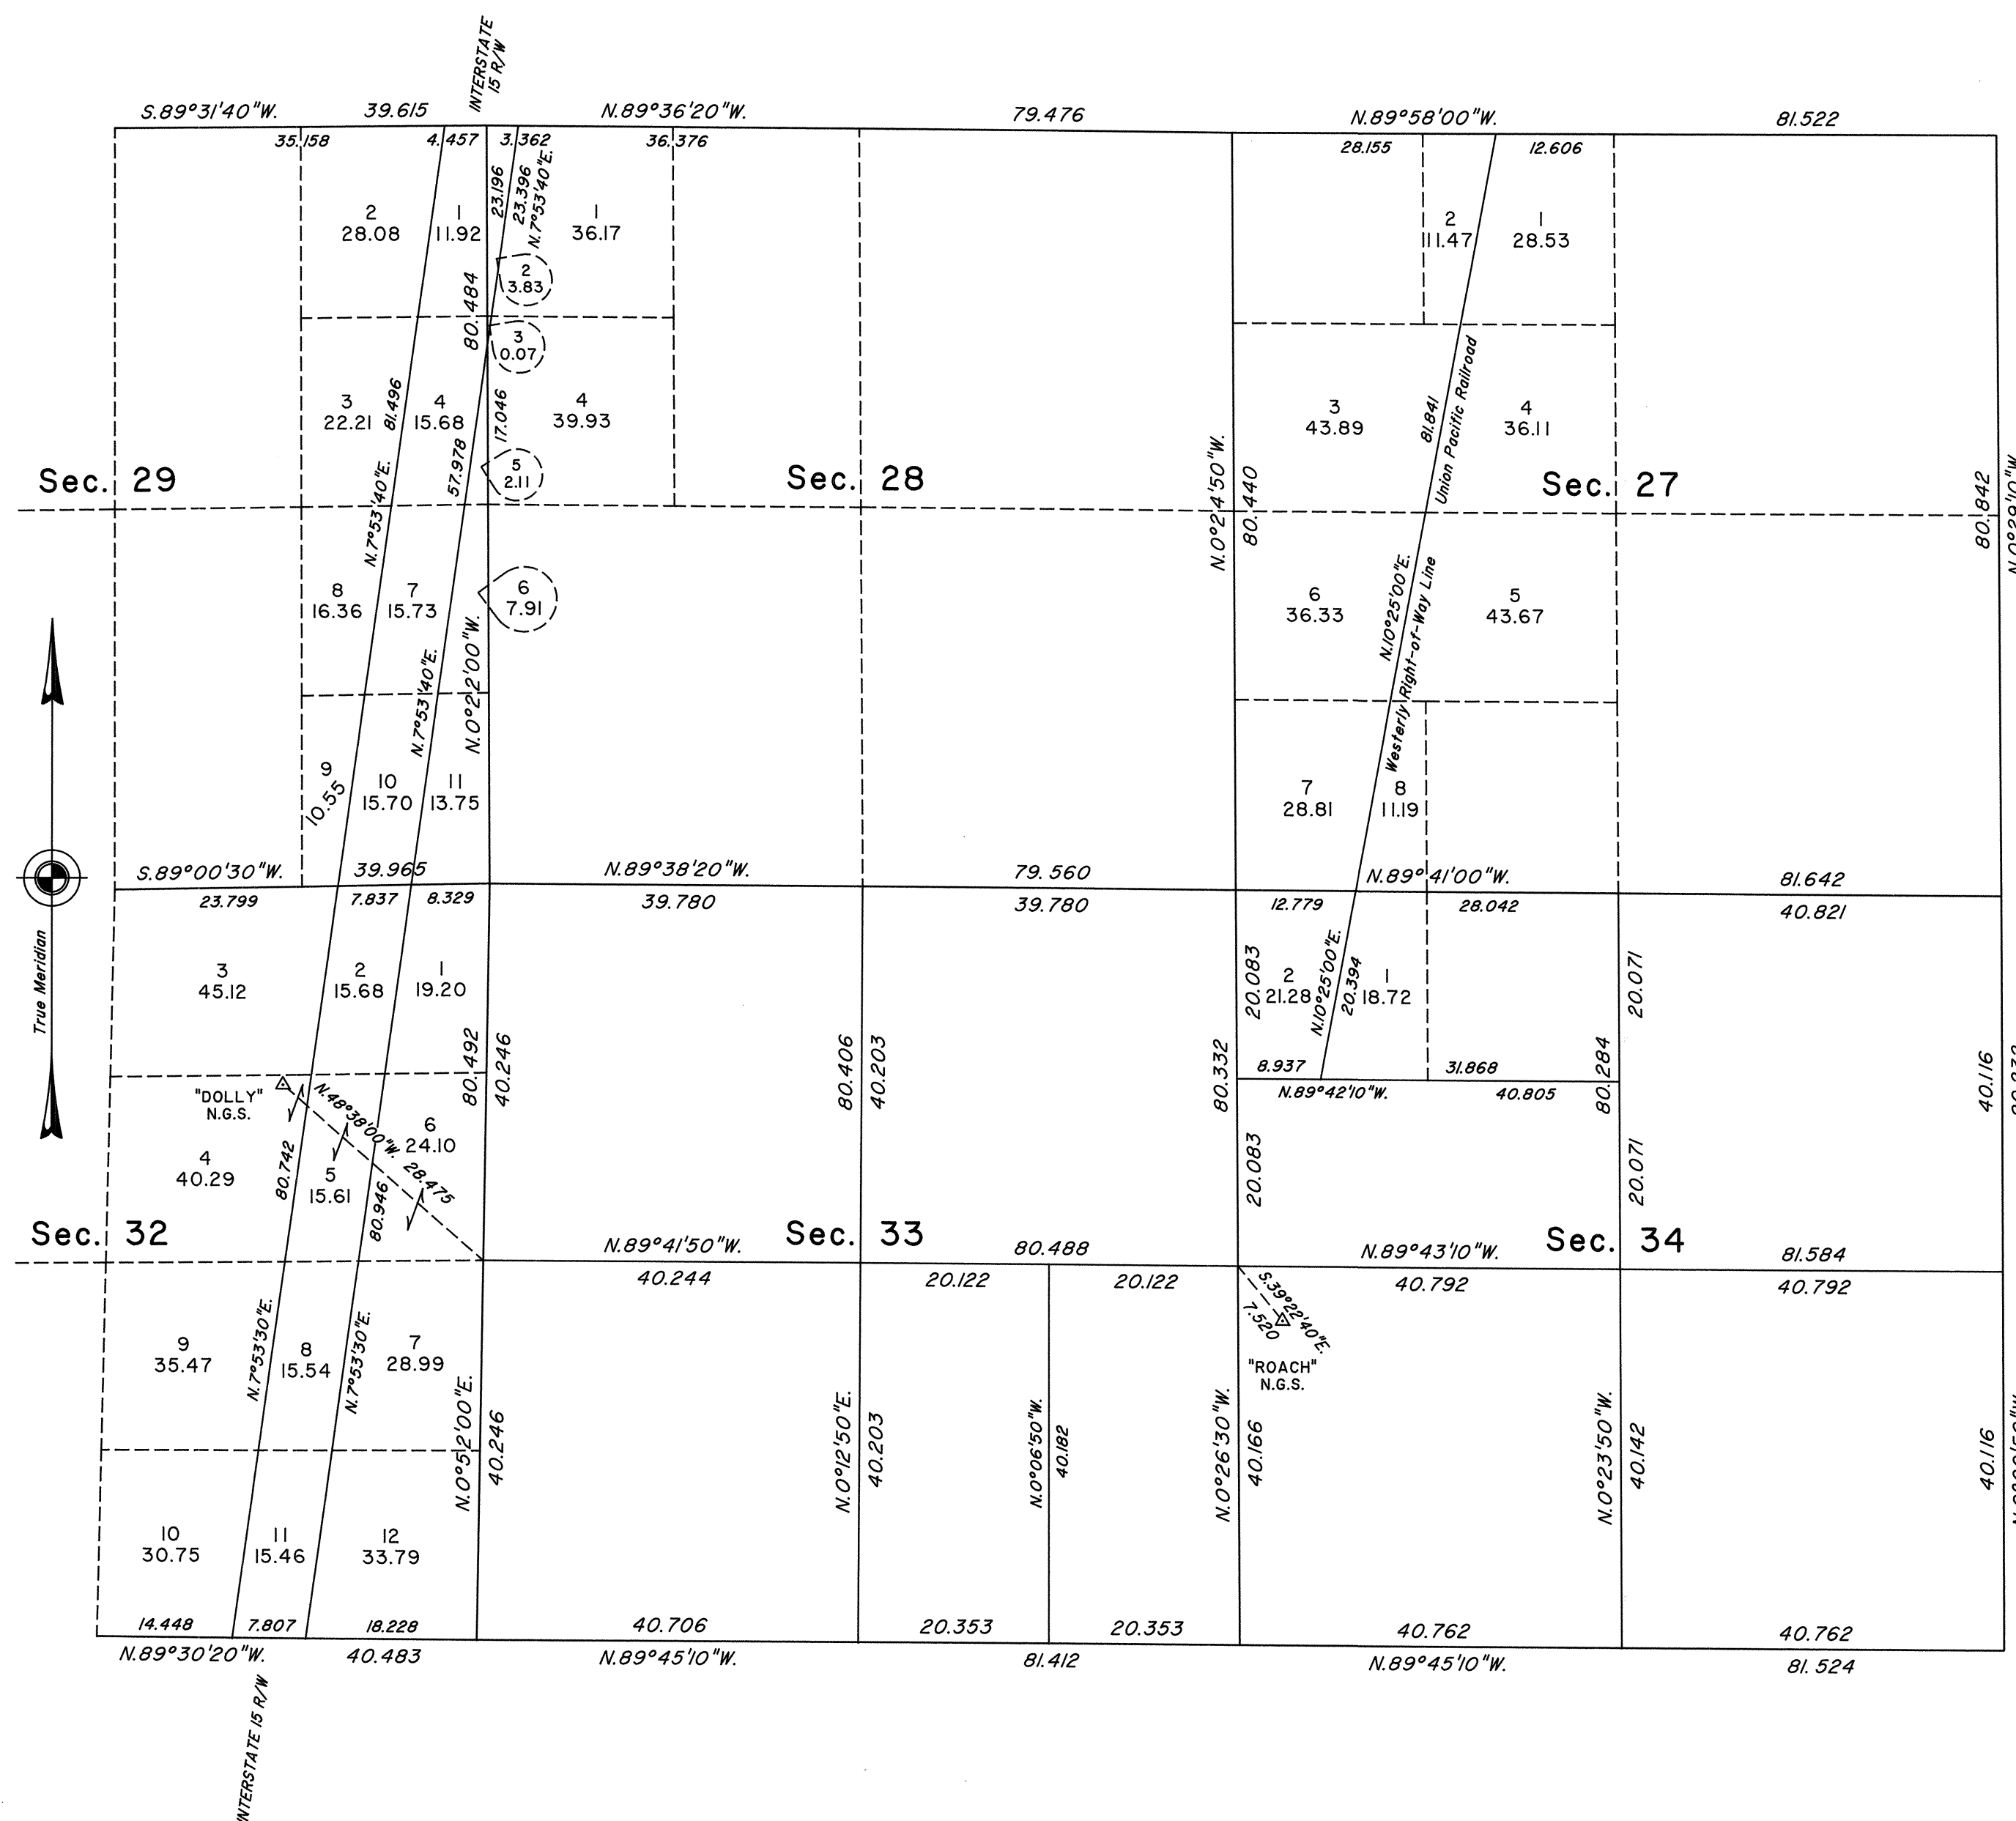

Reference should be made to Sheet No. 1 for survey information.

UNITED STATES DEPARTMENT OF THE INTERIOR
BUREAU OF LAND MANAGEMENT


Reno, Nevada September 10, 2002

This plat is strictly conformable to the approved field notes, and the survey, having been correctly executed in accordance with the requirements of law and the regulations of this Bureau, is hereby accepted.

For the Director

Robert M. Schuyler

Chief Cadastral Surveyor, Nevada

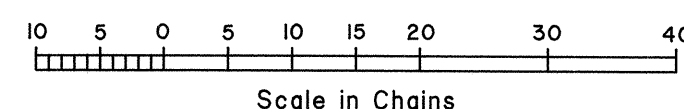

T.26S., R.59E., M.D.M.