


TOWNSHIP N^o 26 SOUTH, RANGE N^o 63 EAST, MOUNT DIABLO MERIDIAN, NEVADA.

INDEPENDENT RESURVEY

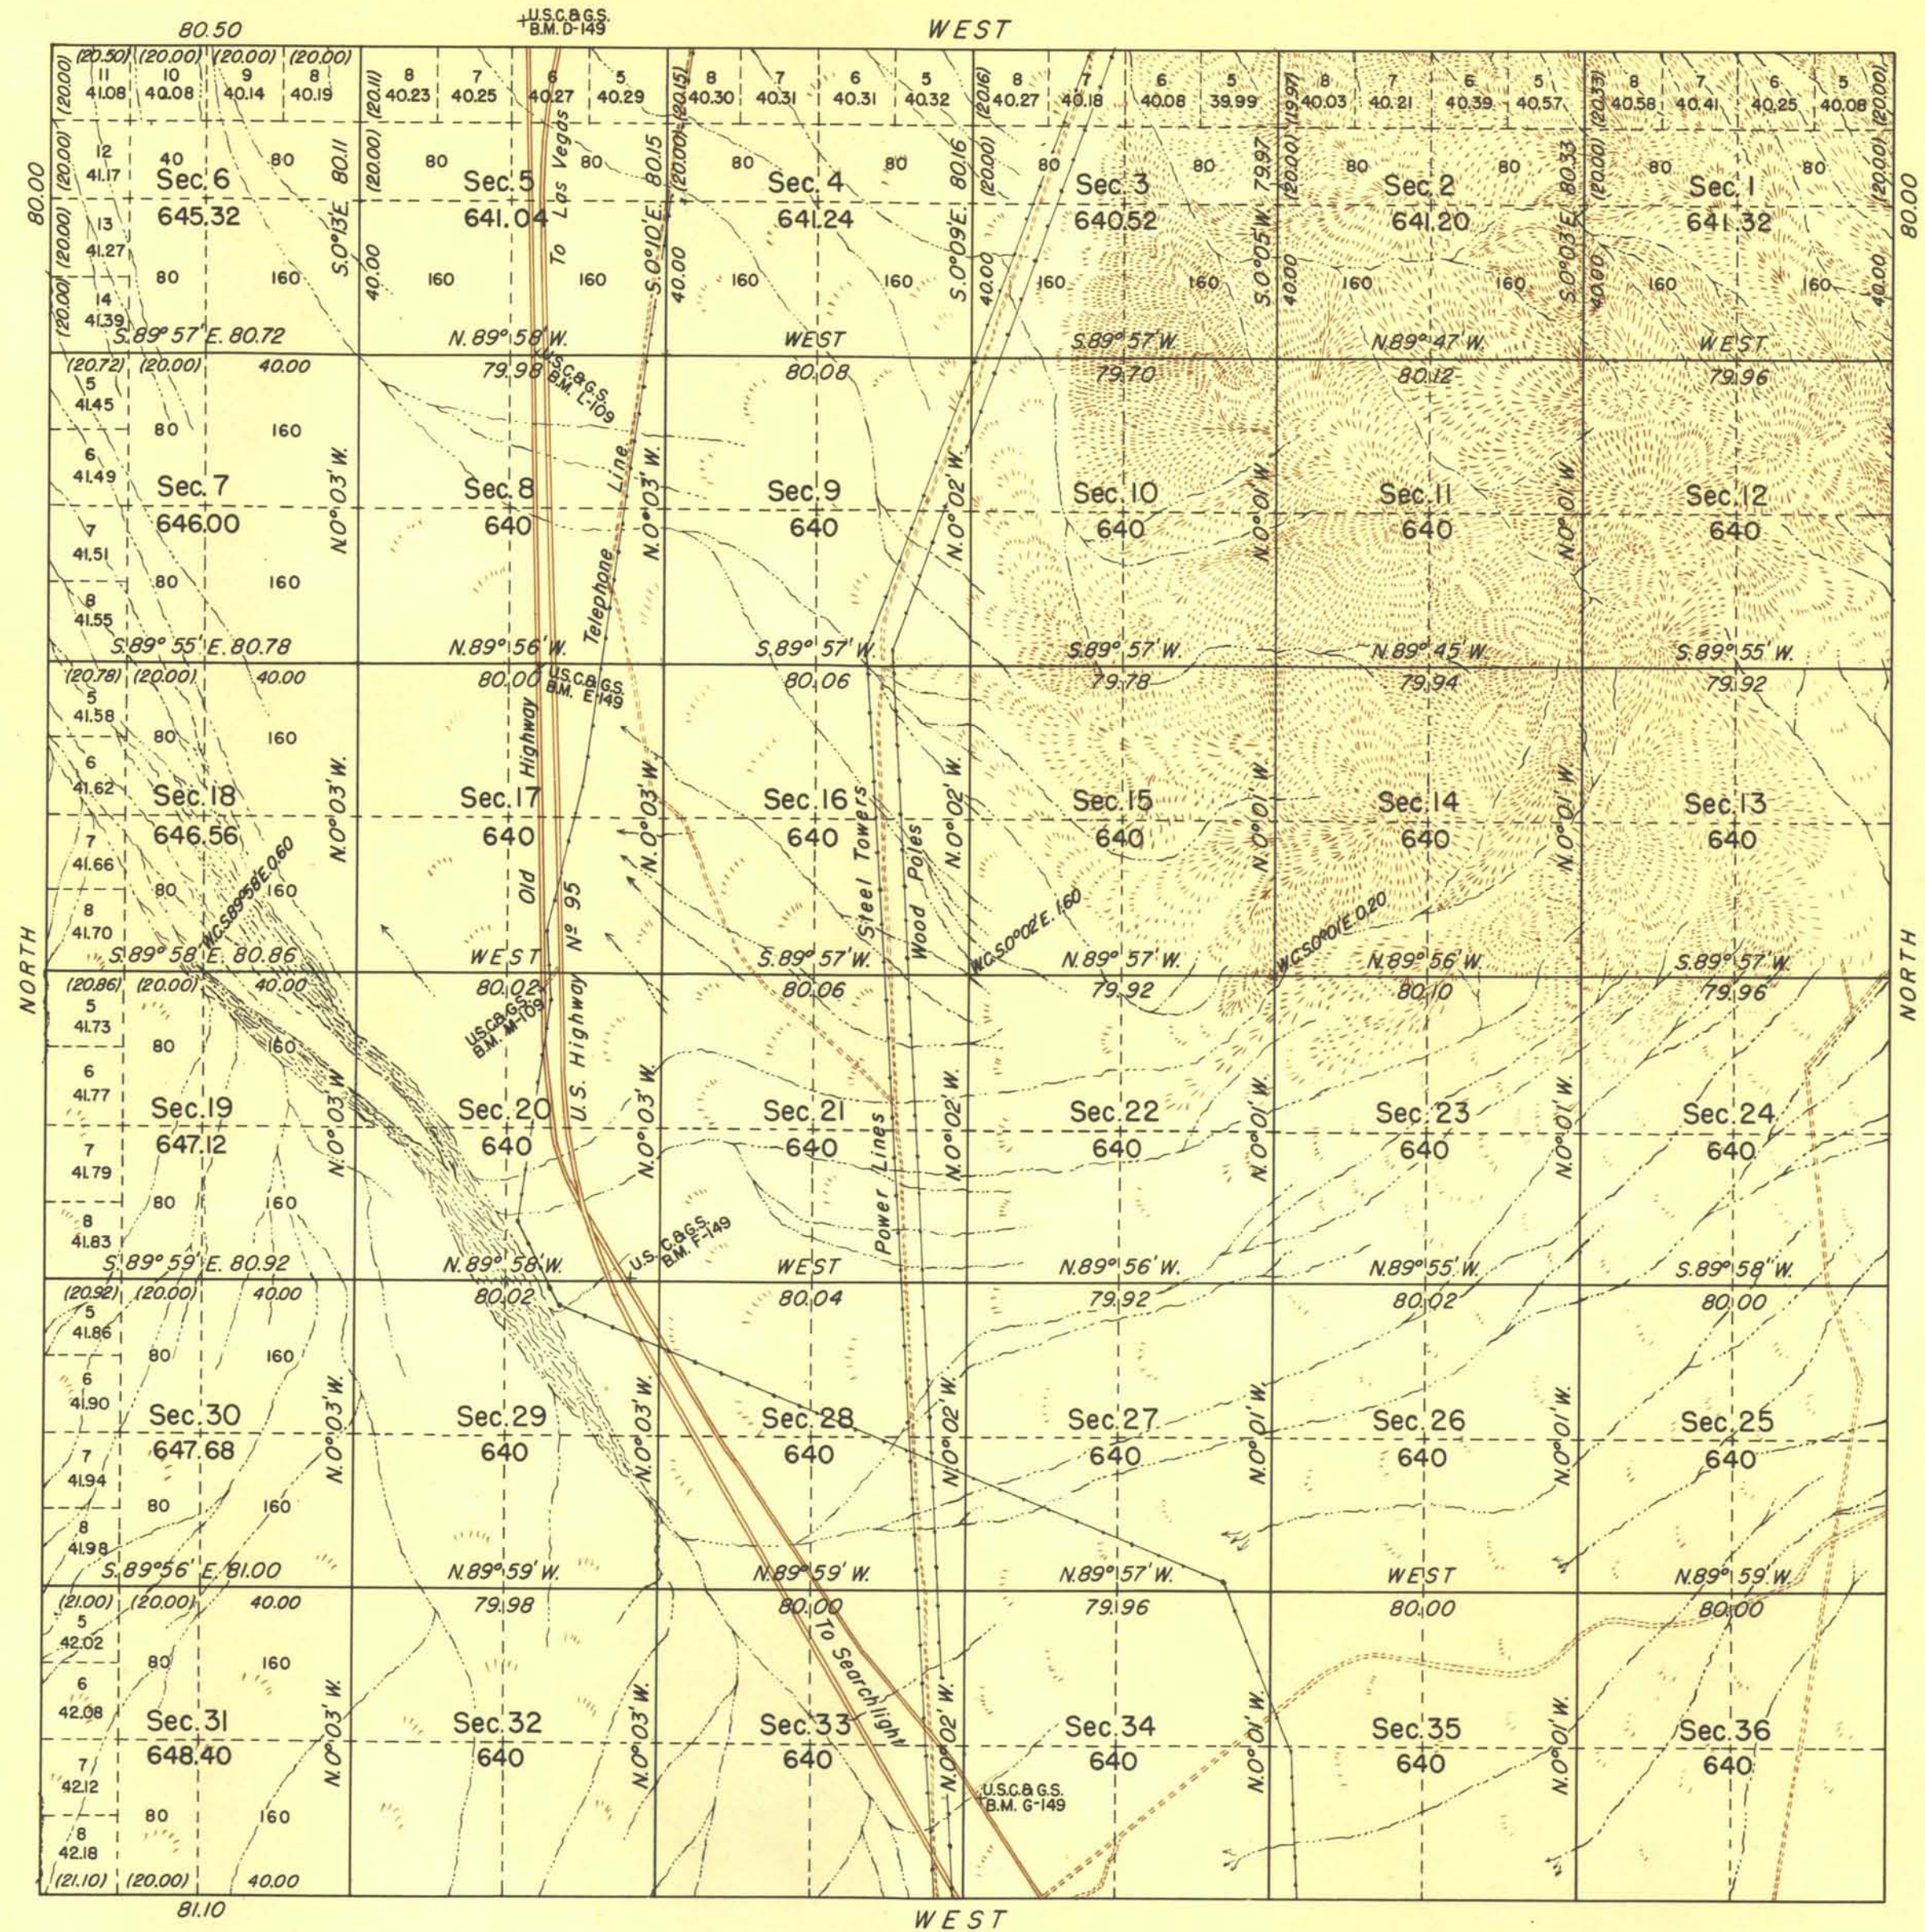

INDEPENDENT RESURVEY
SUPERSEDING THE SURVEY EX-
ECUTED BY T.A. WAGEE IN
1883.

RESURVEY AUTHORIZED BY
GENERAL LAND OFFICE LETTER
1675821 "E" DATED MARCH 23,
1937.

Latitude 35° 38' 0" N.
Longitude 114° 52' 9" W.

LINES DESIGNATED	BY WHOM SURVEYED	GROUP NO.	DATE OF SPECIAL INSTRUCTIONS	WHEN SURVEYED	
				BEGUN	COMPLETED
N.E.S. & W. BDRS.	MC CONKIE AND ALBERGA	238	NOVEMBER 20, 1937	APRIL 9, 1940	APRIL 5, 1941
SUBDIVISION	" "	"	" " "	" " "	" " "

UNITED STATES DEPARTMENT OF THE INTERIOR
GENERAL LAND OFFICE

DENVER, COLORADO, AUGUST 14, 1945.
THIS PLAT OF TOWNSHIP NO. 26 SOUTH, RANGE
NO. 63 EAST, OF THE MOUNT DIABLO MERIDIAN,
NEVADA, IS STRICTLY CONFORMABLE TO THE FIELD
NOTES OF THE SURVEY THEREOF WHICH HAVE BEEN
EXAMINED AND APPROVED.

Earl G. Harrington
ACTING SUPERVISOR OF SURVEYS

WASHINGTON, D. C., JANUARY 18, 1946.
THE SURVEY REPRESENTED BY THIS PLAT
HAVING BEEN CORRECTLY EXECUTED IN ACCORDANCE
WITH THE REQUIREMENTS OF LAW AND THE REGU-
LATIONS OF THIS OFFICE, IS HEREBY ACCEPTED.

Joel David Wolfson
ASSISTANT COMMISSIONER