


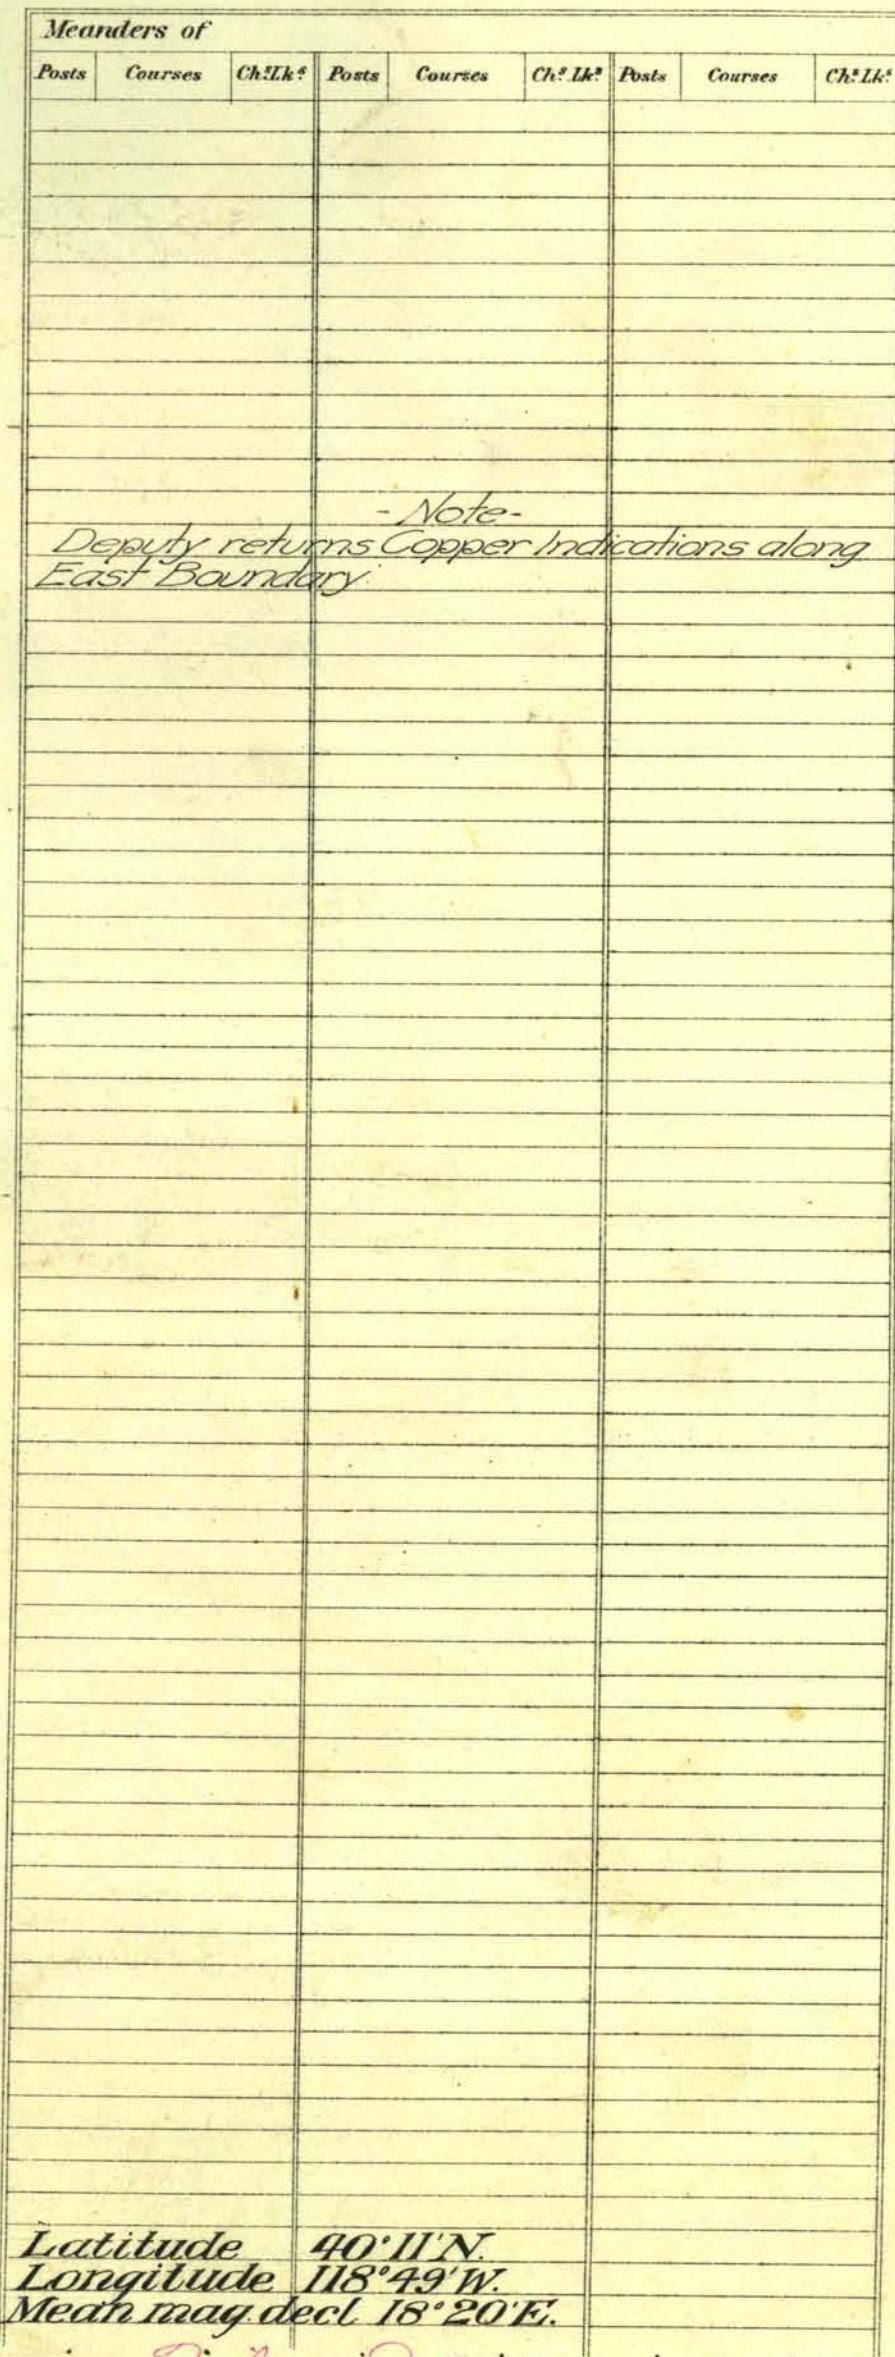

Surveys Designated	By Whom Surveyed	No.	Date of Contract	Amount of Surveys M. Crs. Lks.	When Surveyed	
N. & W. Township lines	L. M. Davis and	238	Nov. 29, 03	11 75 83	July 26-28, 1905.	
Subdivisions	E. A. Byler	"	" " "	59 54 33	" 31-Aug. 10, 1905	
E. Bdy Resur.	" " "	"	" " "	6 3 32	" 24-25, 1905.	
Connections	" " "	"	" " "	22 45	1905.	
South Bdy	" " "	"	" " "	5 71 00	July 10, "	

The above Map of Township N^o 27 N. of Range N^o 28 E.
M^t Diablo Meridian, Nevada, is strictly conformable to the field
notes of the survey thereof on file in this Office, which have been examined and approved.

Surveyor General's Office,
Reno, Nevada November 10, 1906

Matthew Kyle
Sur. Gen.