
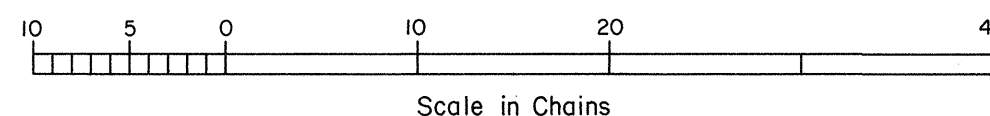
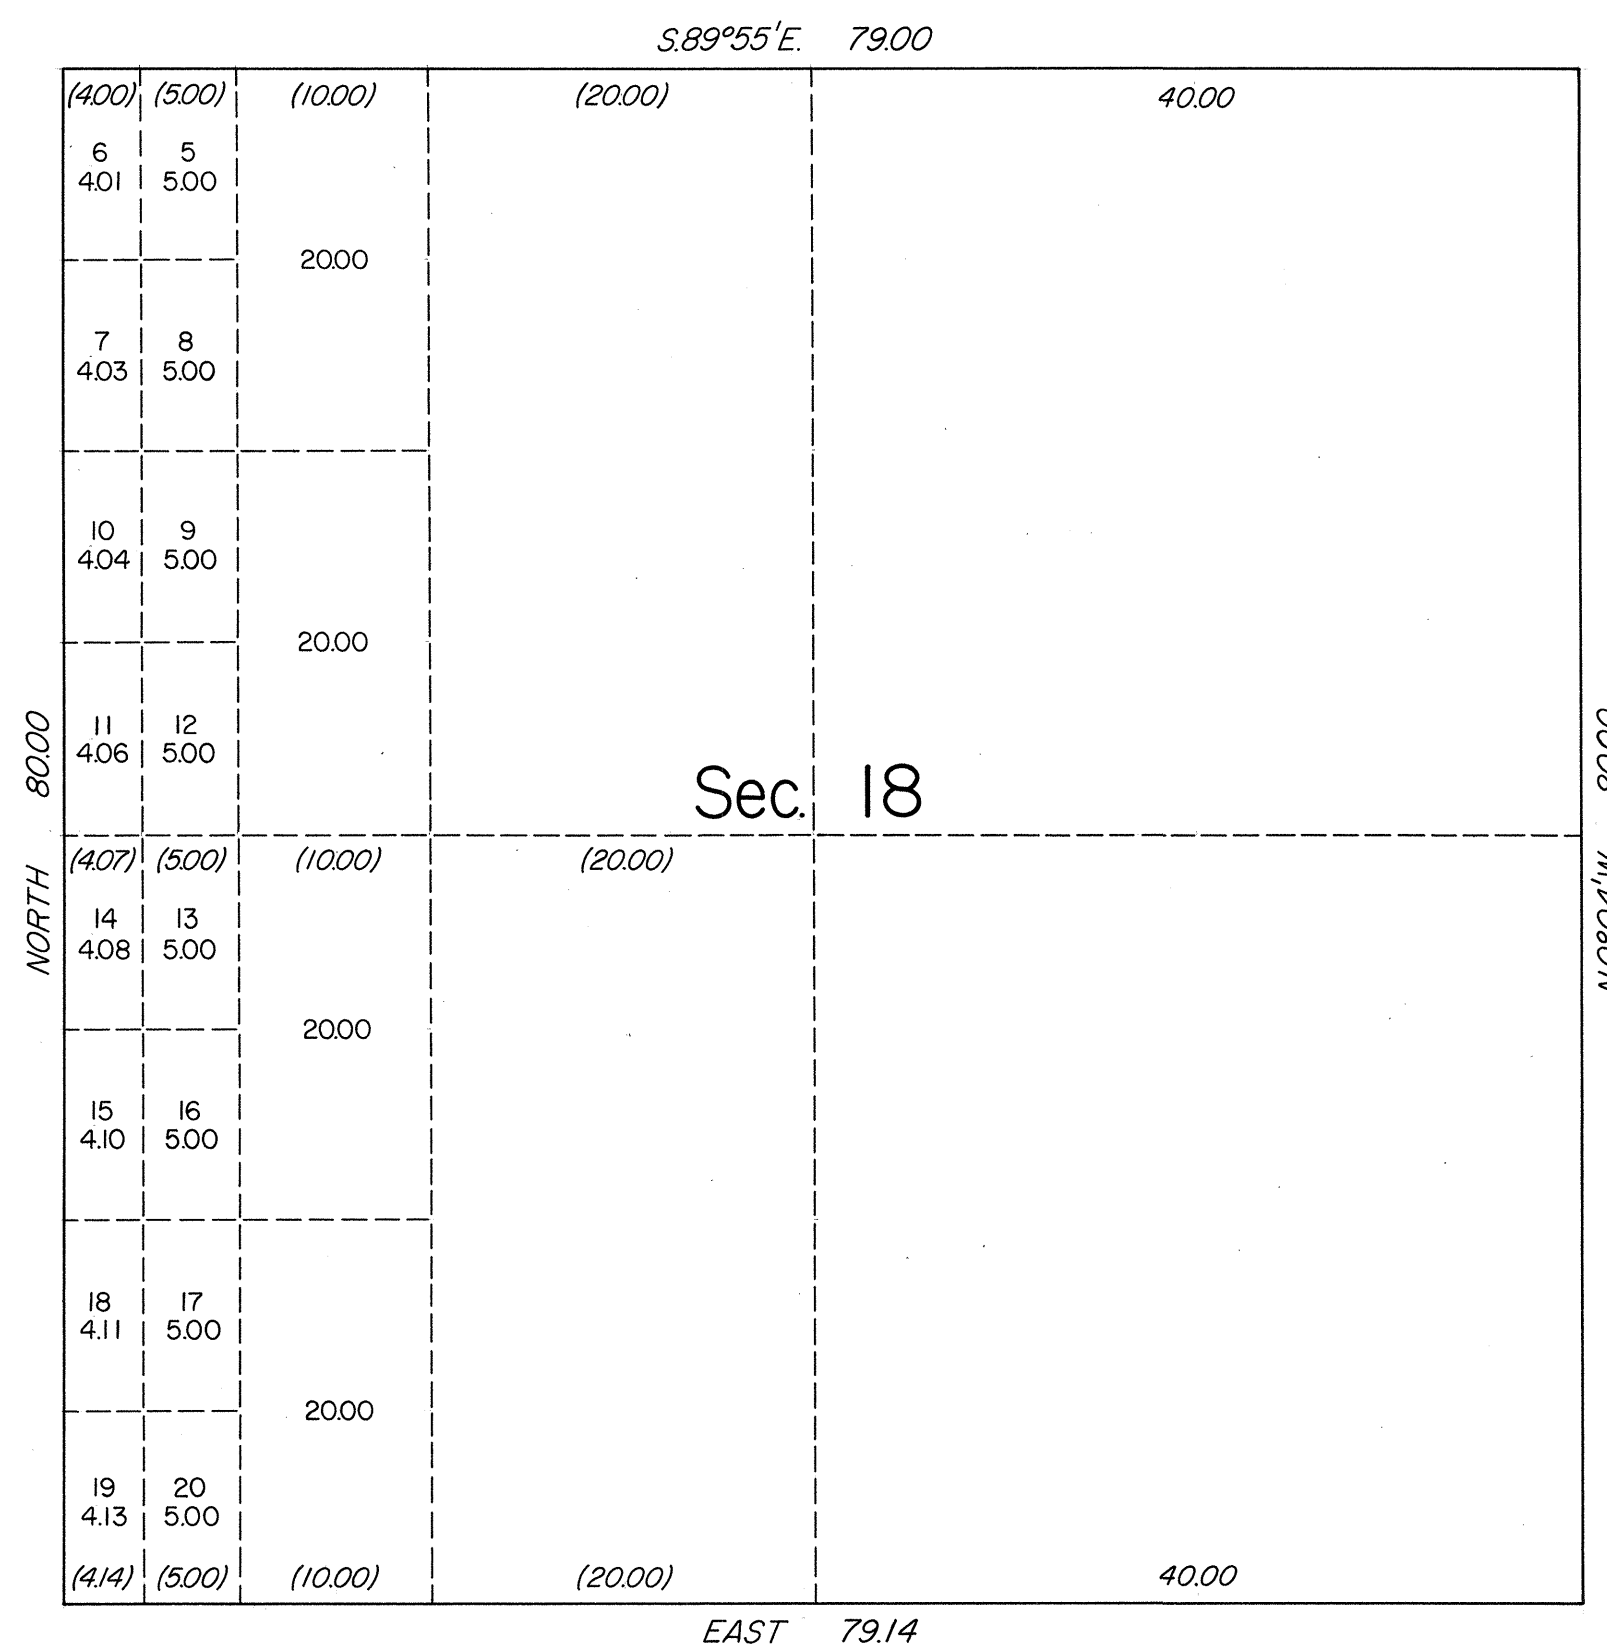


ORIGINAL

OFFICIALLY FILED
NEVADA STATE OFFICE
10:00 A.M. SEPTEMBER 19, 1984

TOWNSHIP 27 NORTH, RANGE 34 EAST, OF THE MOUNT DIABLO MERIDIAN, NEVADA
SUPPLEMENTAL PLAT OF SECTION 18

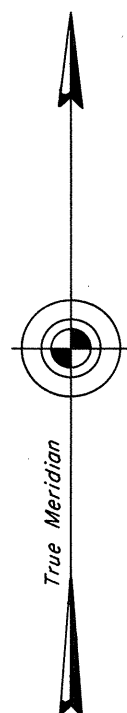

This plat showing a subdivision of original lots 1, 2, 3 and 4, sec. 18, T. 27 N., R. 34 E., Mount Diablo Meridian, Nevada, is based upon the plat approved November 29, 1902, and accepted March 4, 1903.

UNITED STATES DEPARTMENT OF THE INTERIOR
BUREAU OF LAND MANAGEMENT

Reno, Nevada September 6, 1984

This plat, showing amended lottings, is based upon the official records and, having been correctly prepared in accordance with the regulations of this Bureau, is hereby accepted.

For the Director

Lacel E. Bland

Chief Cadastral Surveyor