


ORIGINAL

OFFICIALLY FILED
NEVADA STATE OFFICE
10:00 a.m. August 4, 1982

TOWNSHIP 27 NORTH, RANGE 43 EAST, OF THE MOUNT DIABLO MERIDIAN, NEVADA

DEPENDENT RESURVEY

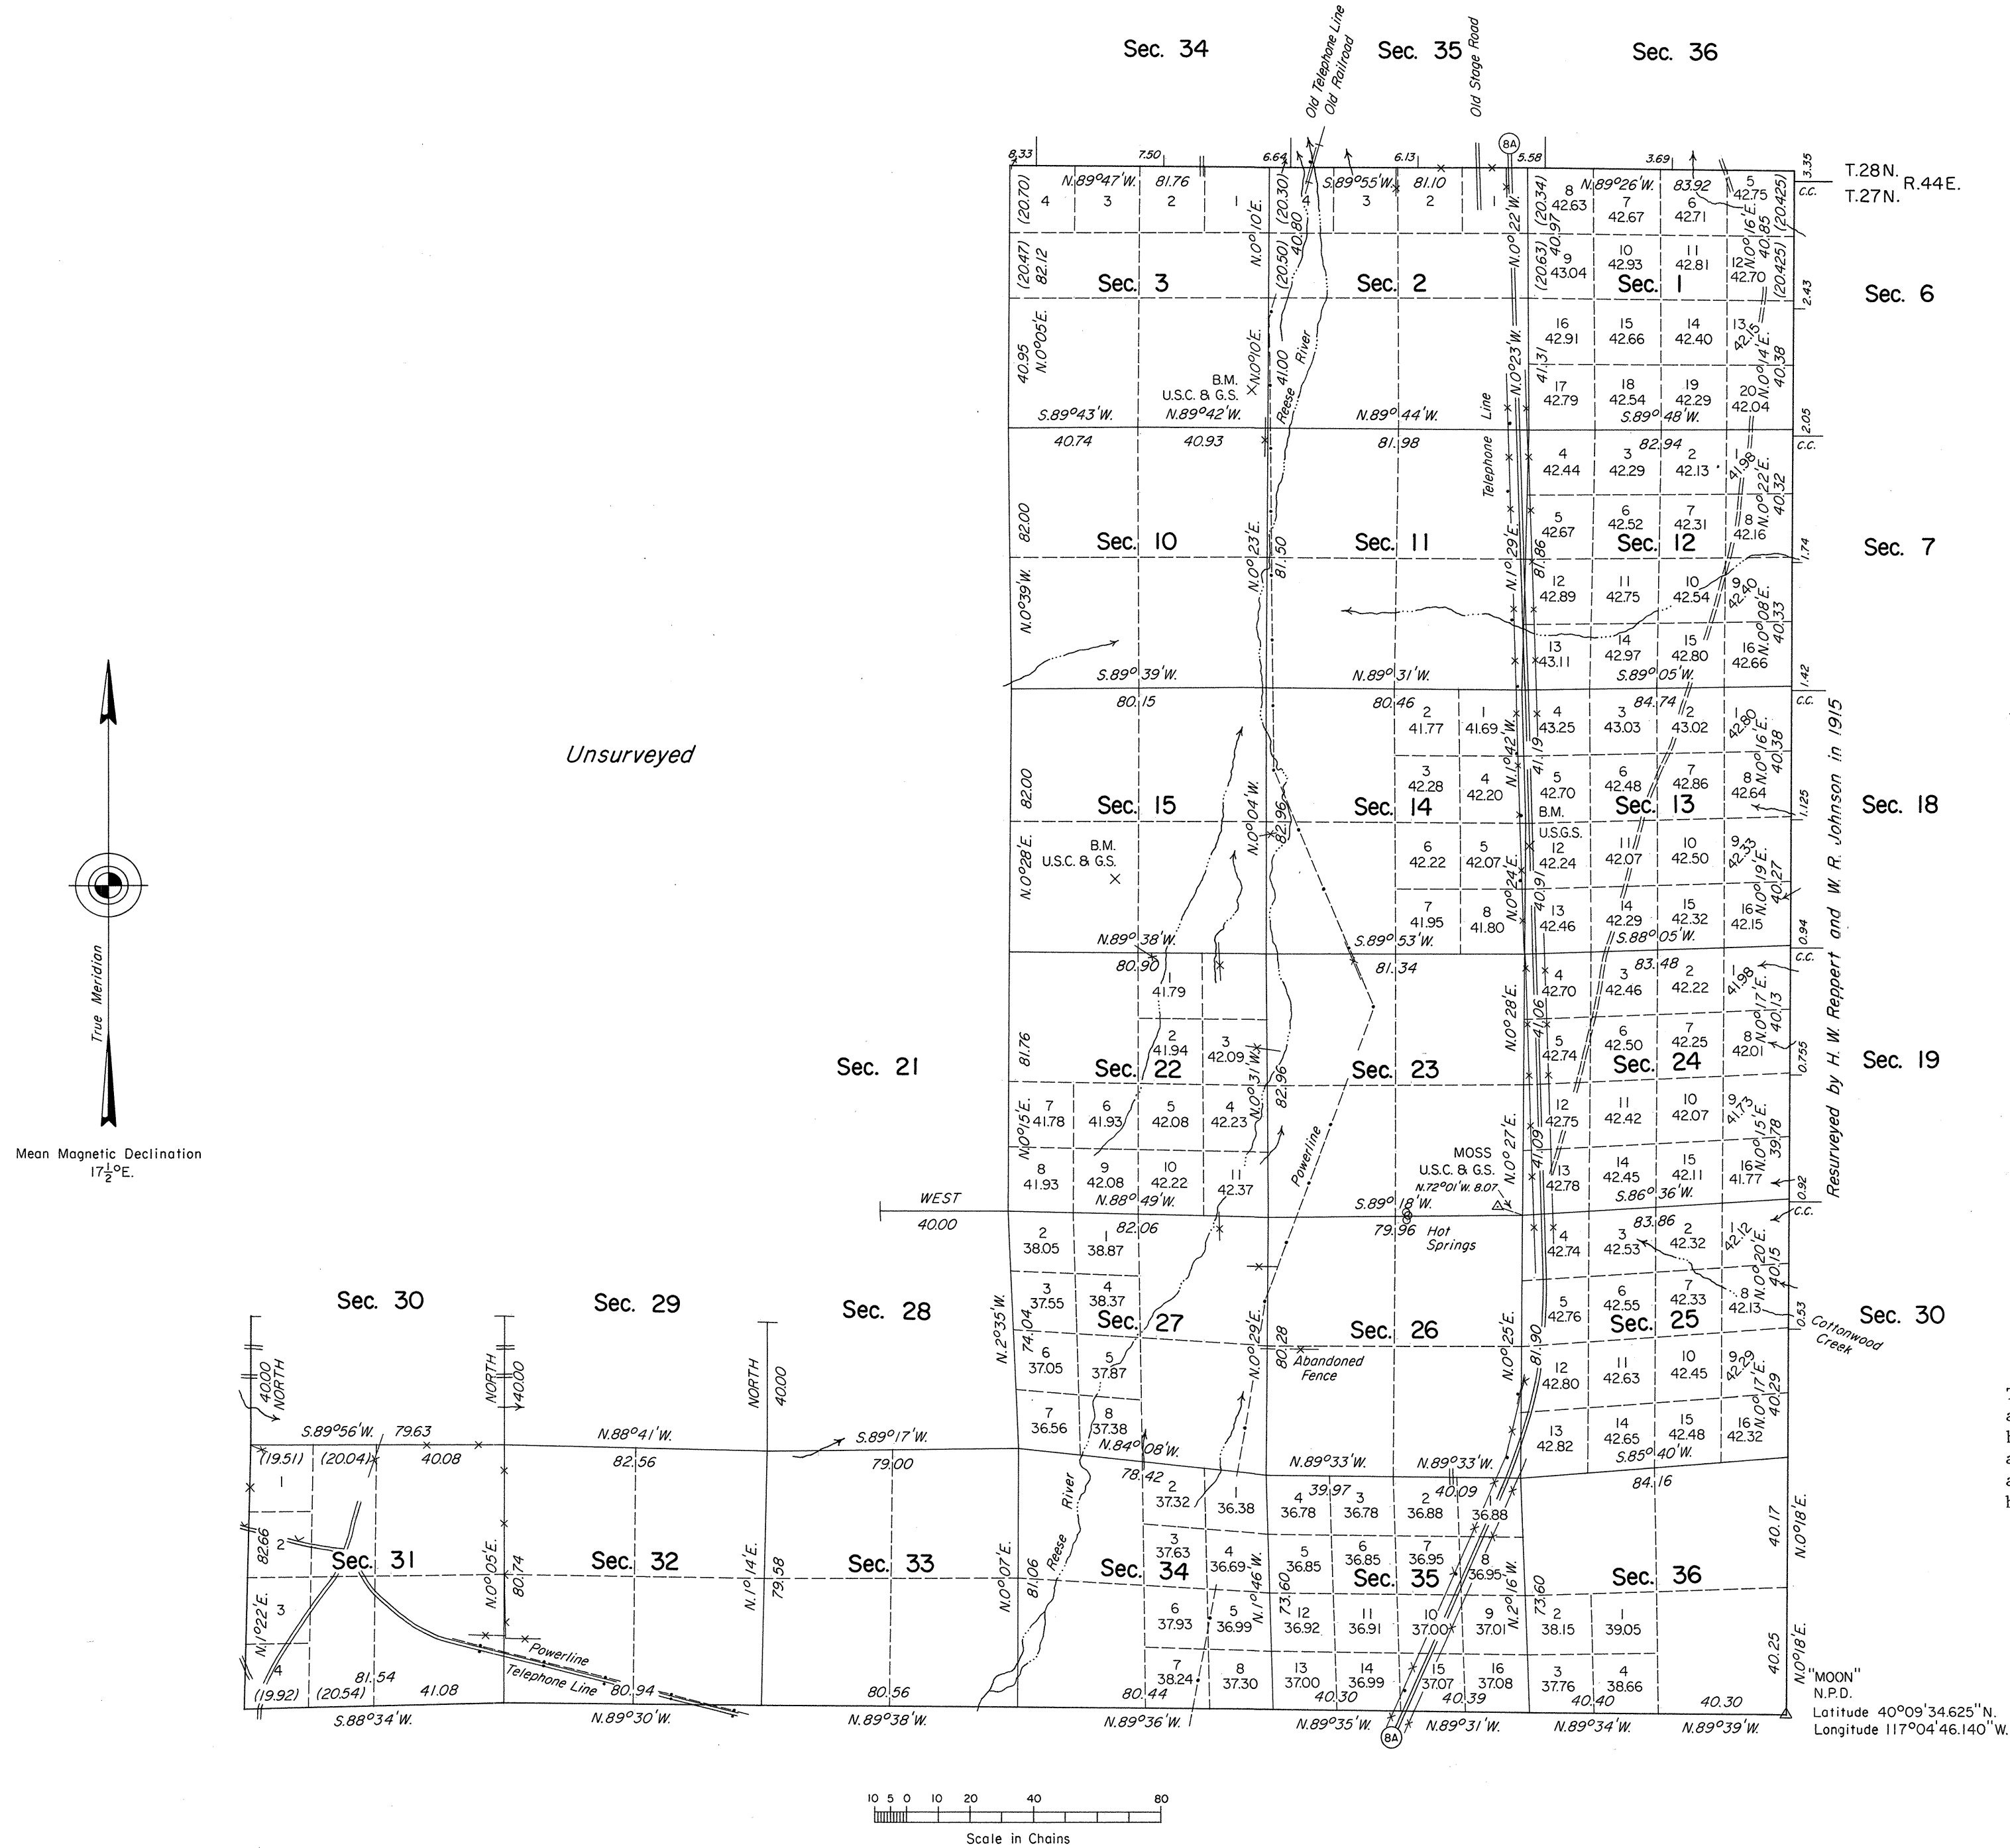

History of the earlier surveys is contained in the field notes.

This plat represents a dependent resurvey of the south boundary, a portion of the north and west boundaries and a portion of the subdivisional lines of T. 27 N., R. 43 E., designed to restore the corners in their original locations according to the best available evidence.

Lottings and areas, except as shown hereon, are as shown on the plat approved January 31, 1876.

Survey executed by Ronald K. Baugh, Cadastral Surveyor, June 23 to July 16, 1980, under Special Instructions dated April 25, 1980, for Group No. 583, Nevada.

REW