
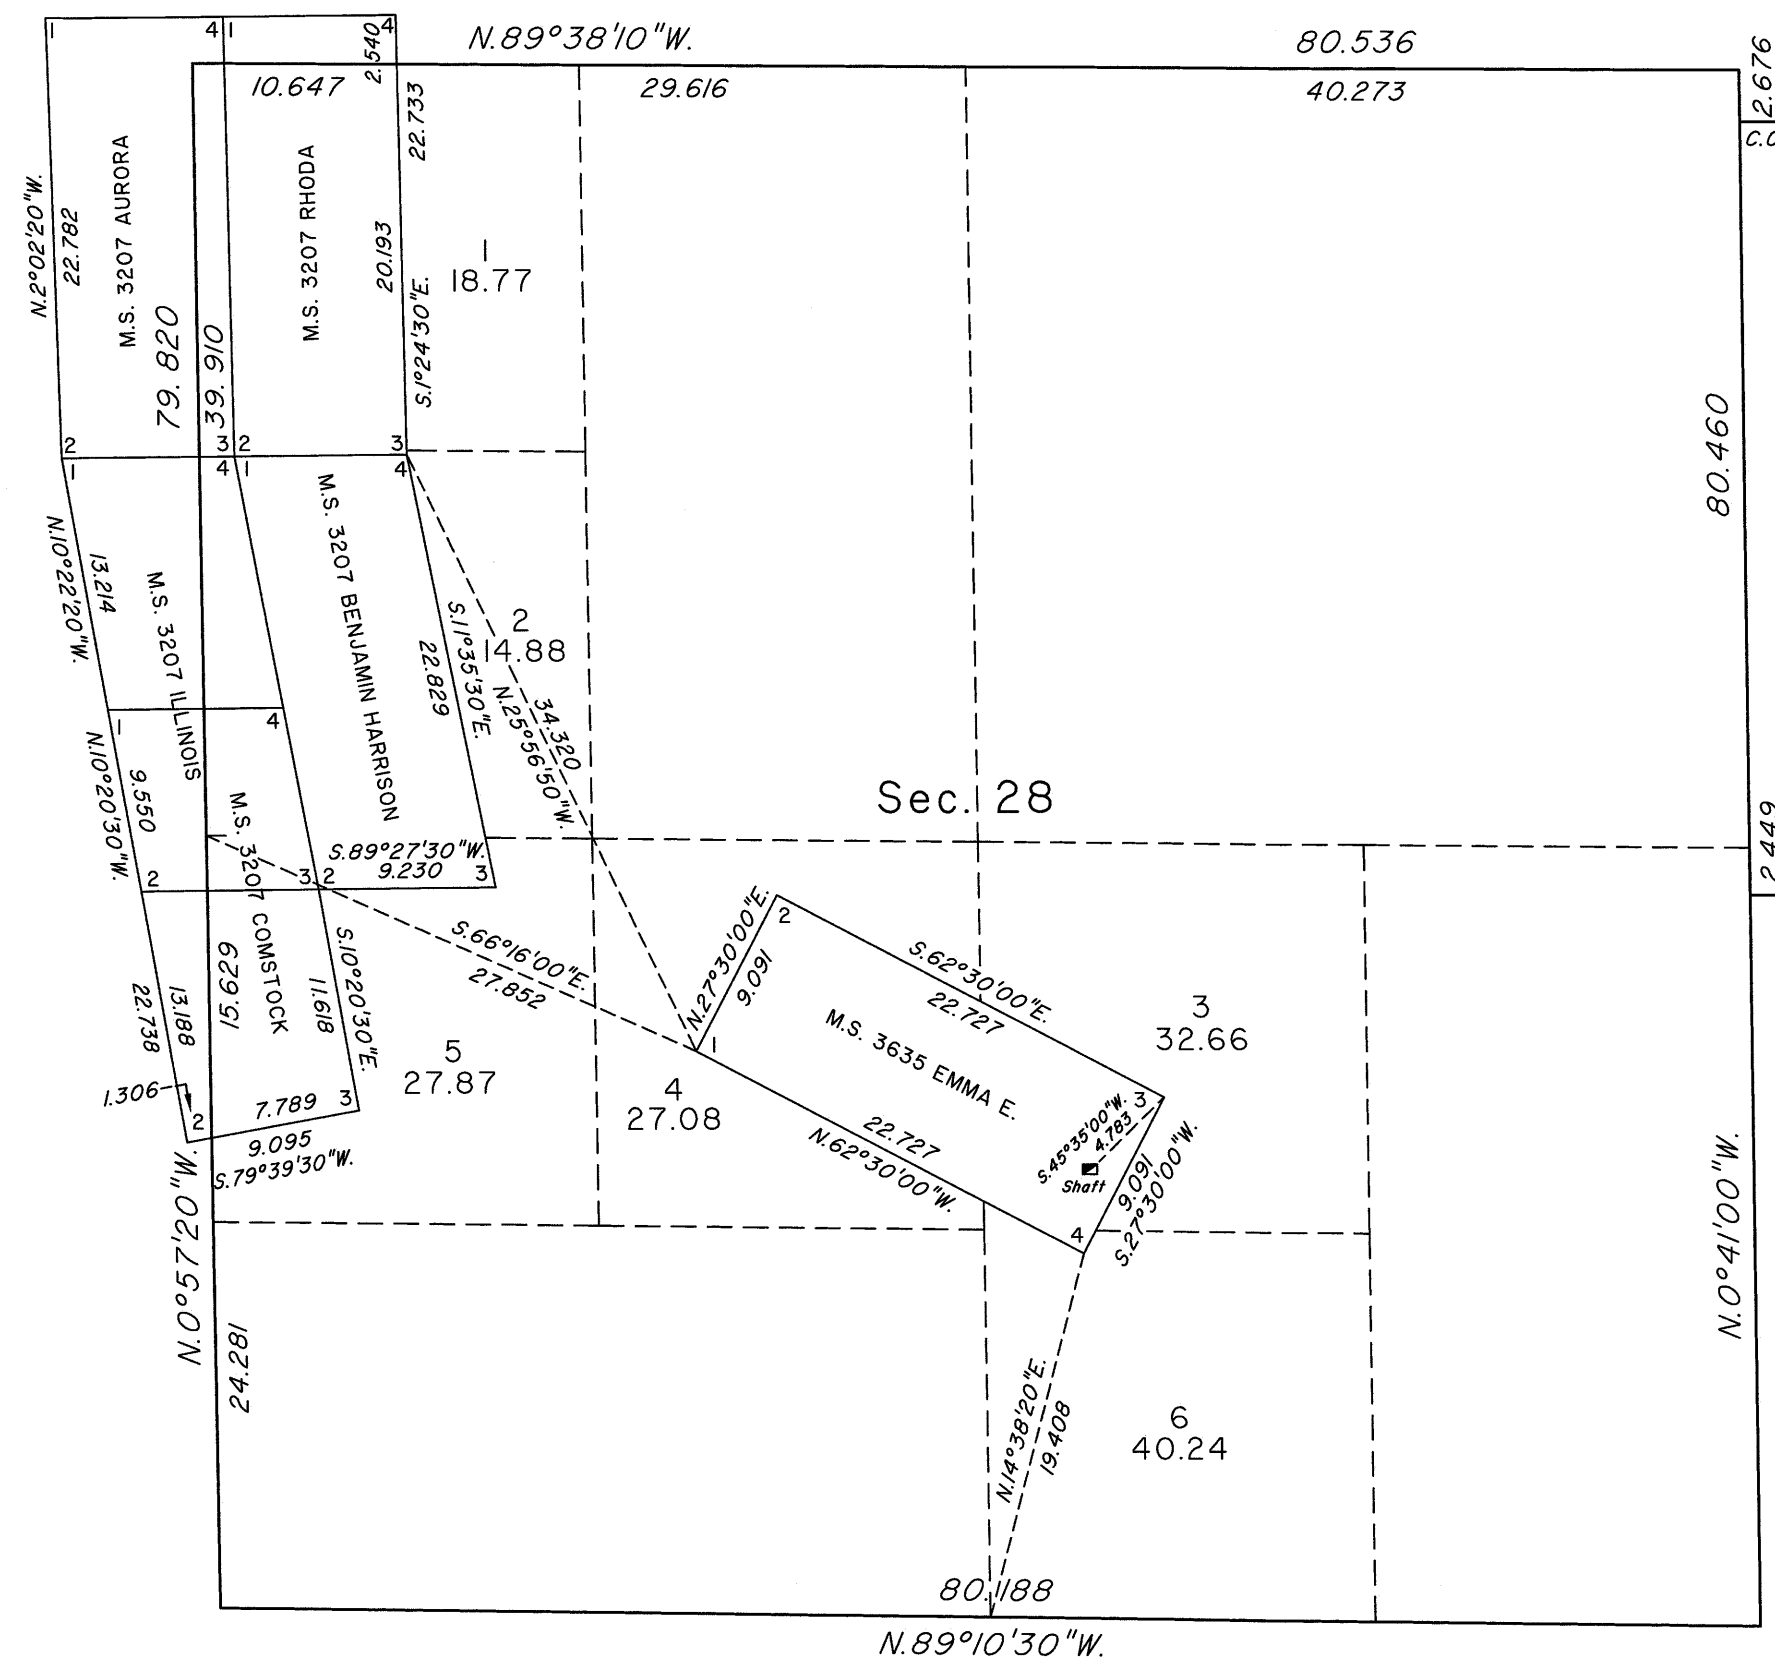


# TOWNSHIP 27 NORTH, RANGE 48 EAST, OF THE MOUNT DIABLO MERIDIAN, NEVADA

## ENLARGED DIAGRAM OF SECTION 28

OFFICIALLY FILED  
NEVADA STATE OFFICE  
at 10:00 AM on DEC 23 2013

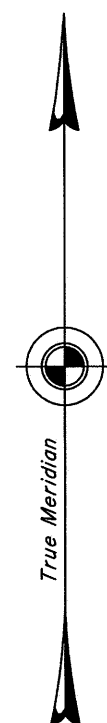

Reference should be made to Sheet No. 1 for survey information.

UNITED STATES DEPARTMENT OF THE INTERIOR  
BUREAU OF LAND MANAGEMENT

Reno, Nevada November 5, 2013

This plat is strictly conformable to the approved field notes, and the survey, having been correctly executed in accordance with the requirements of law and the regulations of this Bureau, is hereby accepted.

For the Director

*David A. Morlan*

Chief Cadastral Surveyor for Nevada

