


Township N^o 27 North

Range N^o 51 East

Mount Diablo Meridian

Recon. 263+264

S89°54'E T17°E

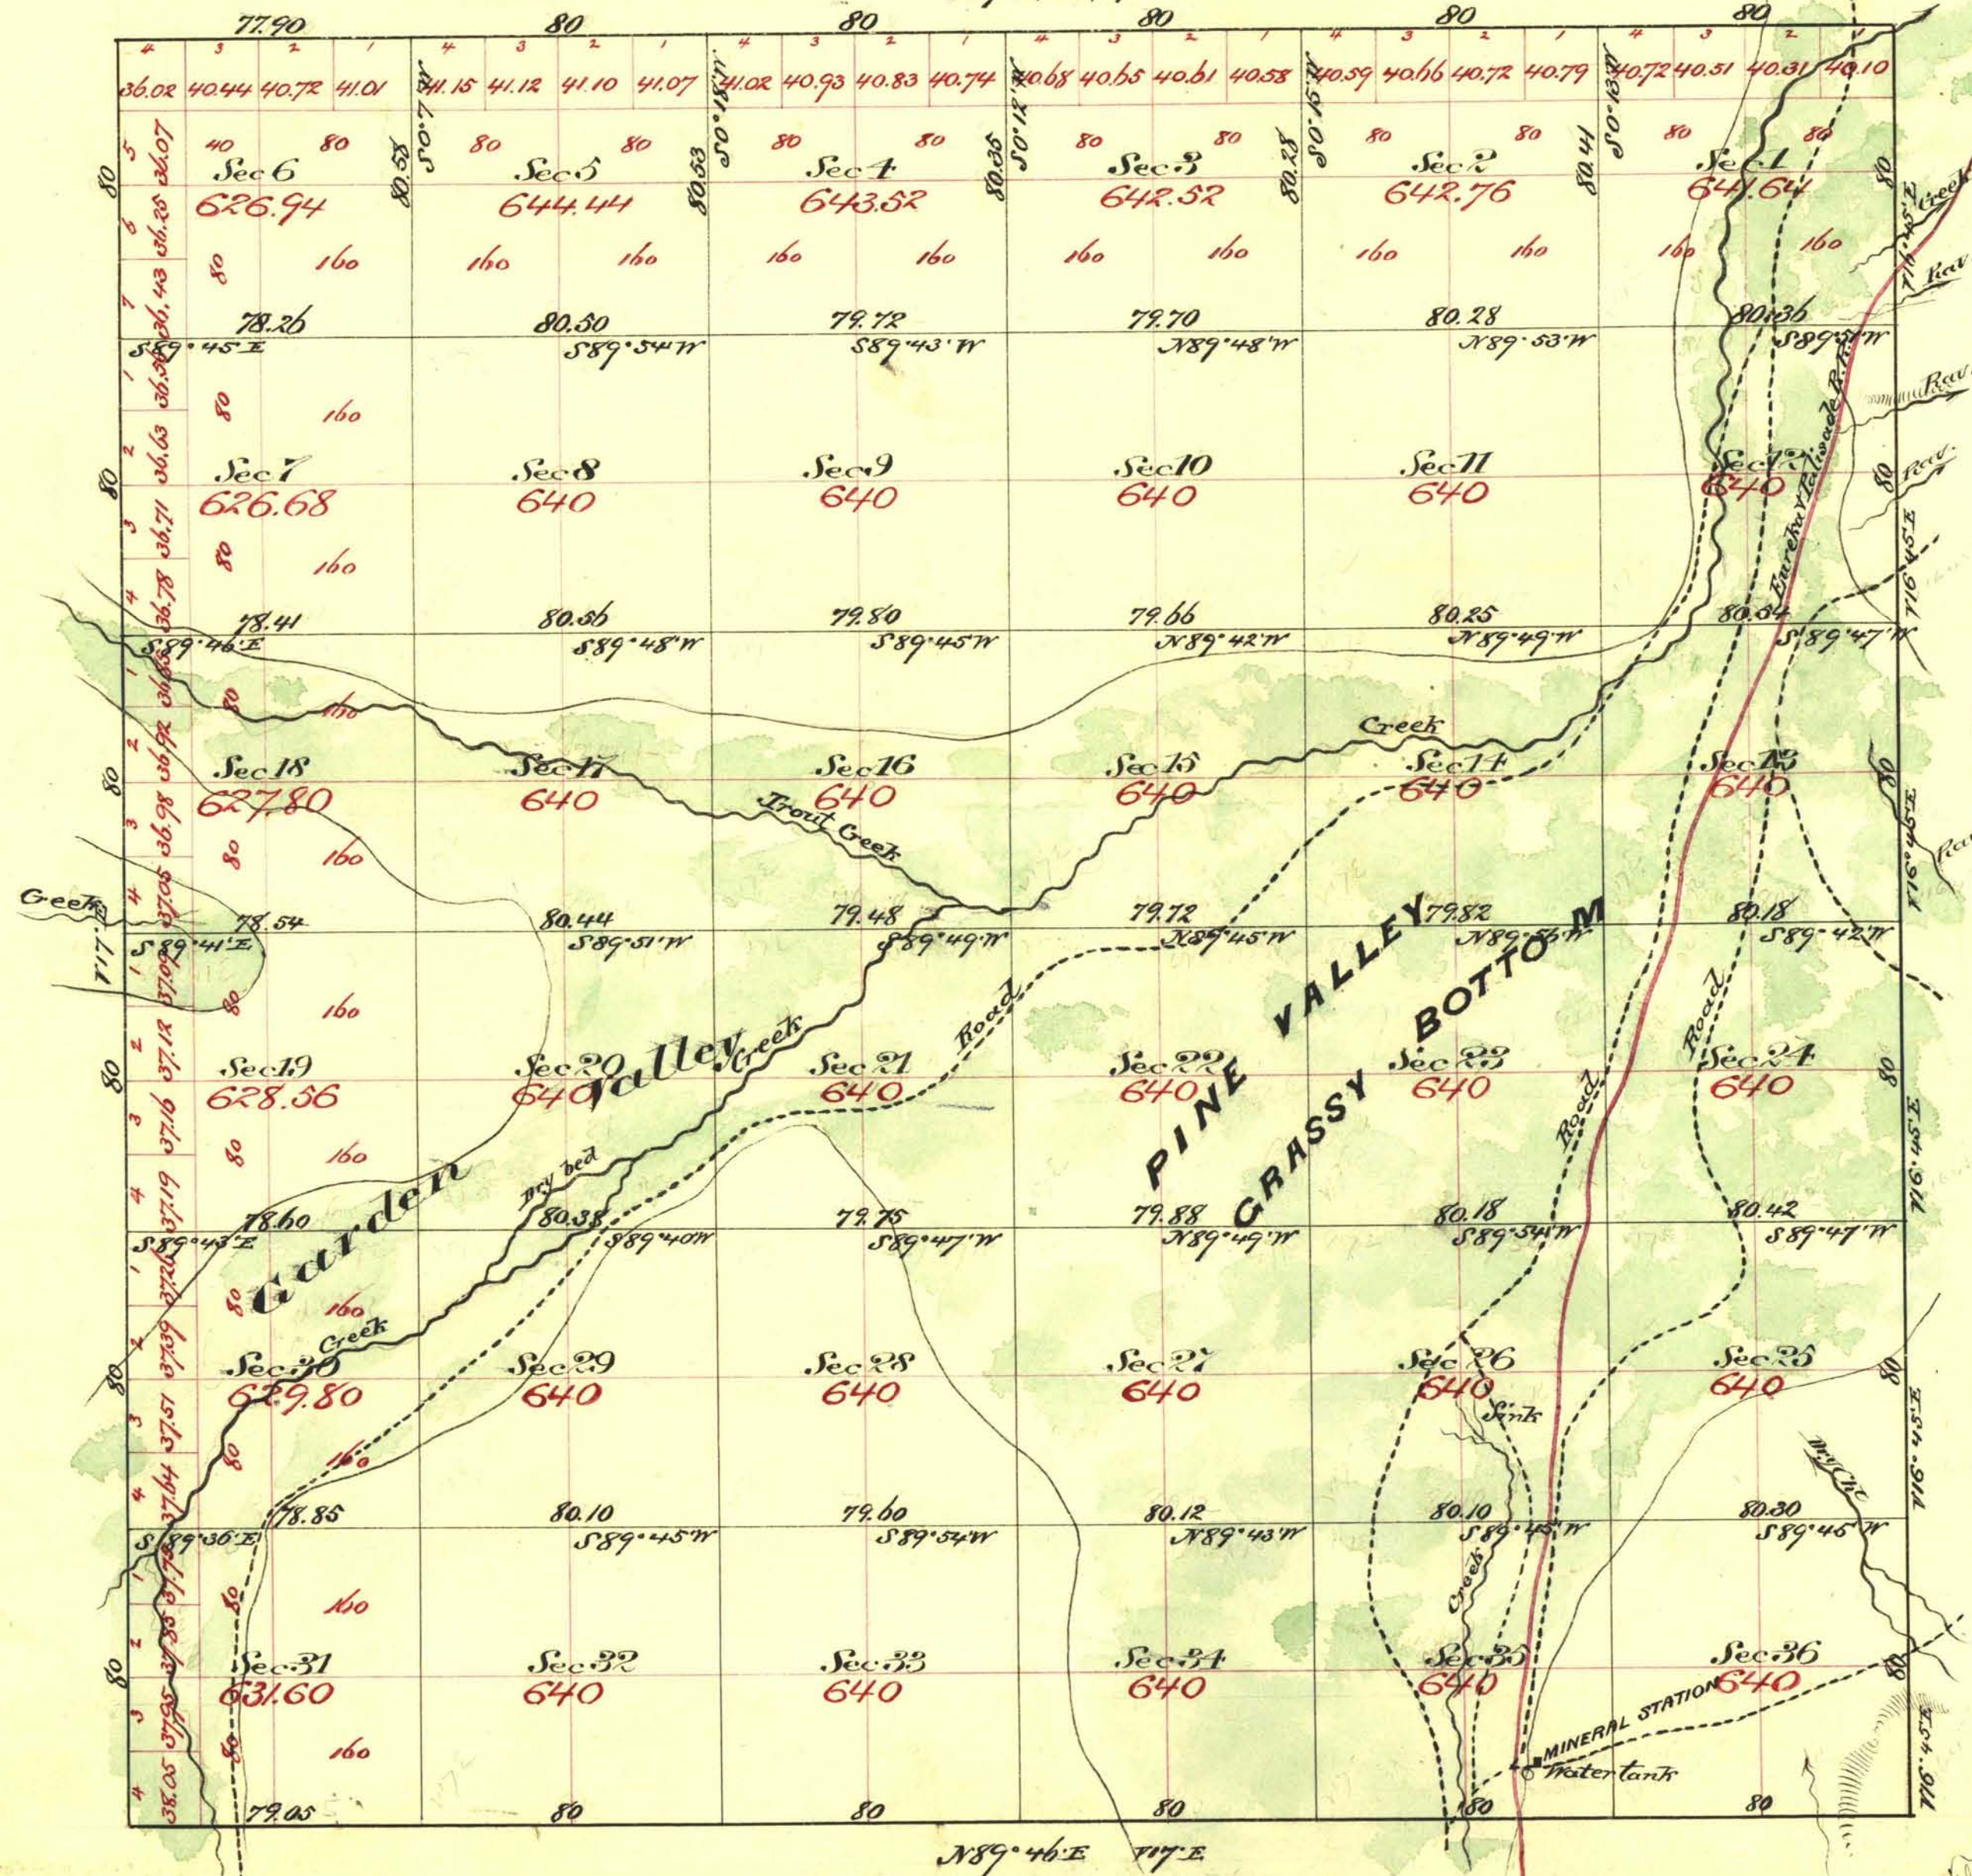

Aggregate Area of public land Surveyed 22,986.26 Ac.

Commenced April 1st 1879
Completed " 14th "

Subdivision lines not otherwise noted run N. 17° East

Surveys designated	By whom surveyed	Date of Contract	Acres at Survey	When surveyed	N ^o of Cont.
E. boundary	O. A. Palmer	Nov. 24 th 1869	4 - 00 - 00	1869	33
Rest of	Barker & Bridges	Jan 6 th 1879	17 - 76 - 95	1879	86
Subdivisions	"	"	39 - 76 - 65	April	"

The above plat of Township N° 27 North of Range N° 51 East Mount Diablo Meridian is strictly conformable to the field notes of the survey thereof on file in this office which have been examined and approved
W. S. Davis, Secy. Genl. Sur.
Virginia City Nev.
May 13th 1879

W. S. Davis
U. S. Sur. Genl. Sur.