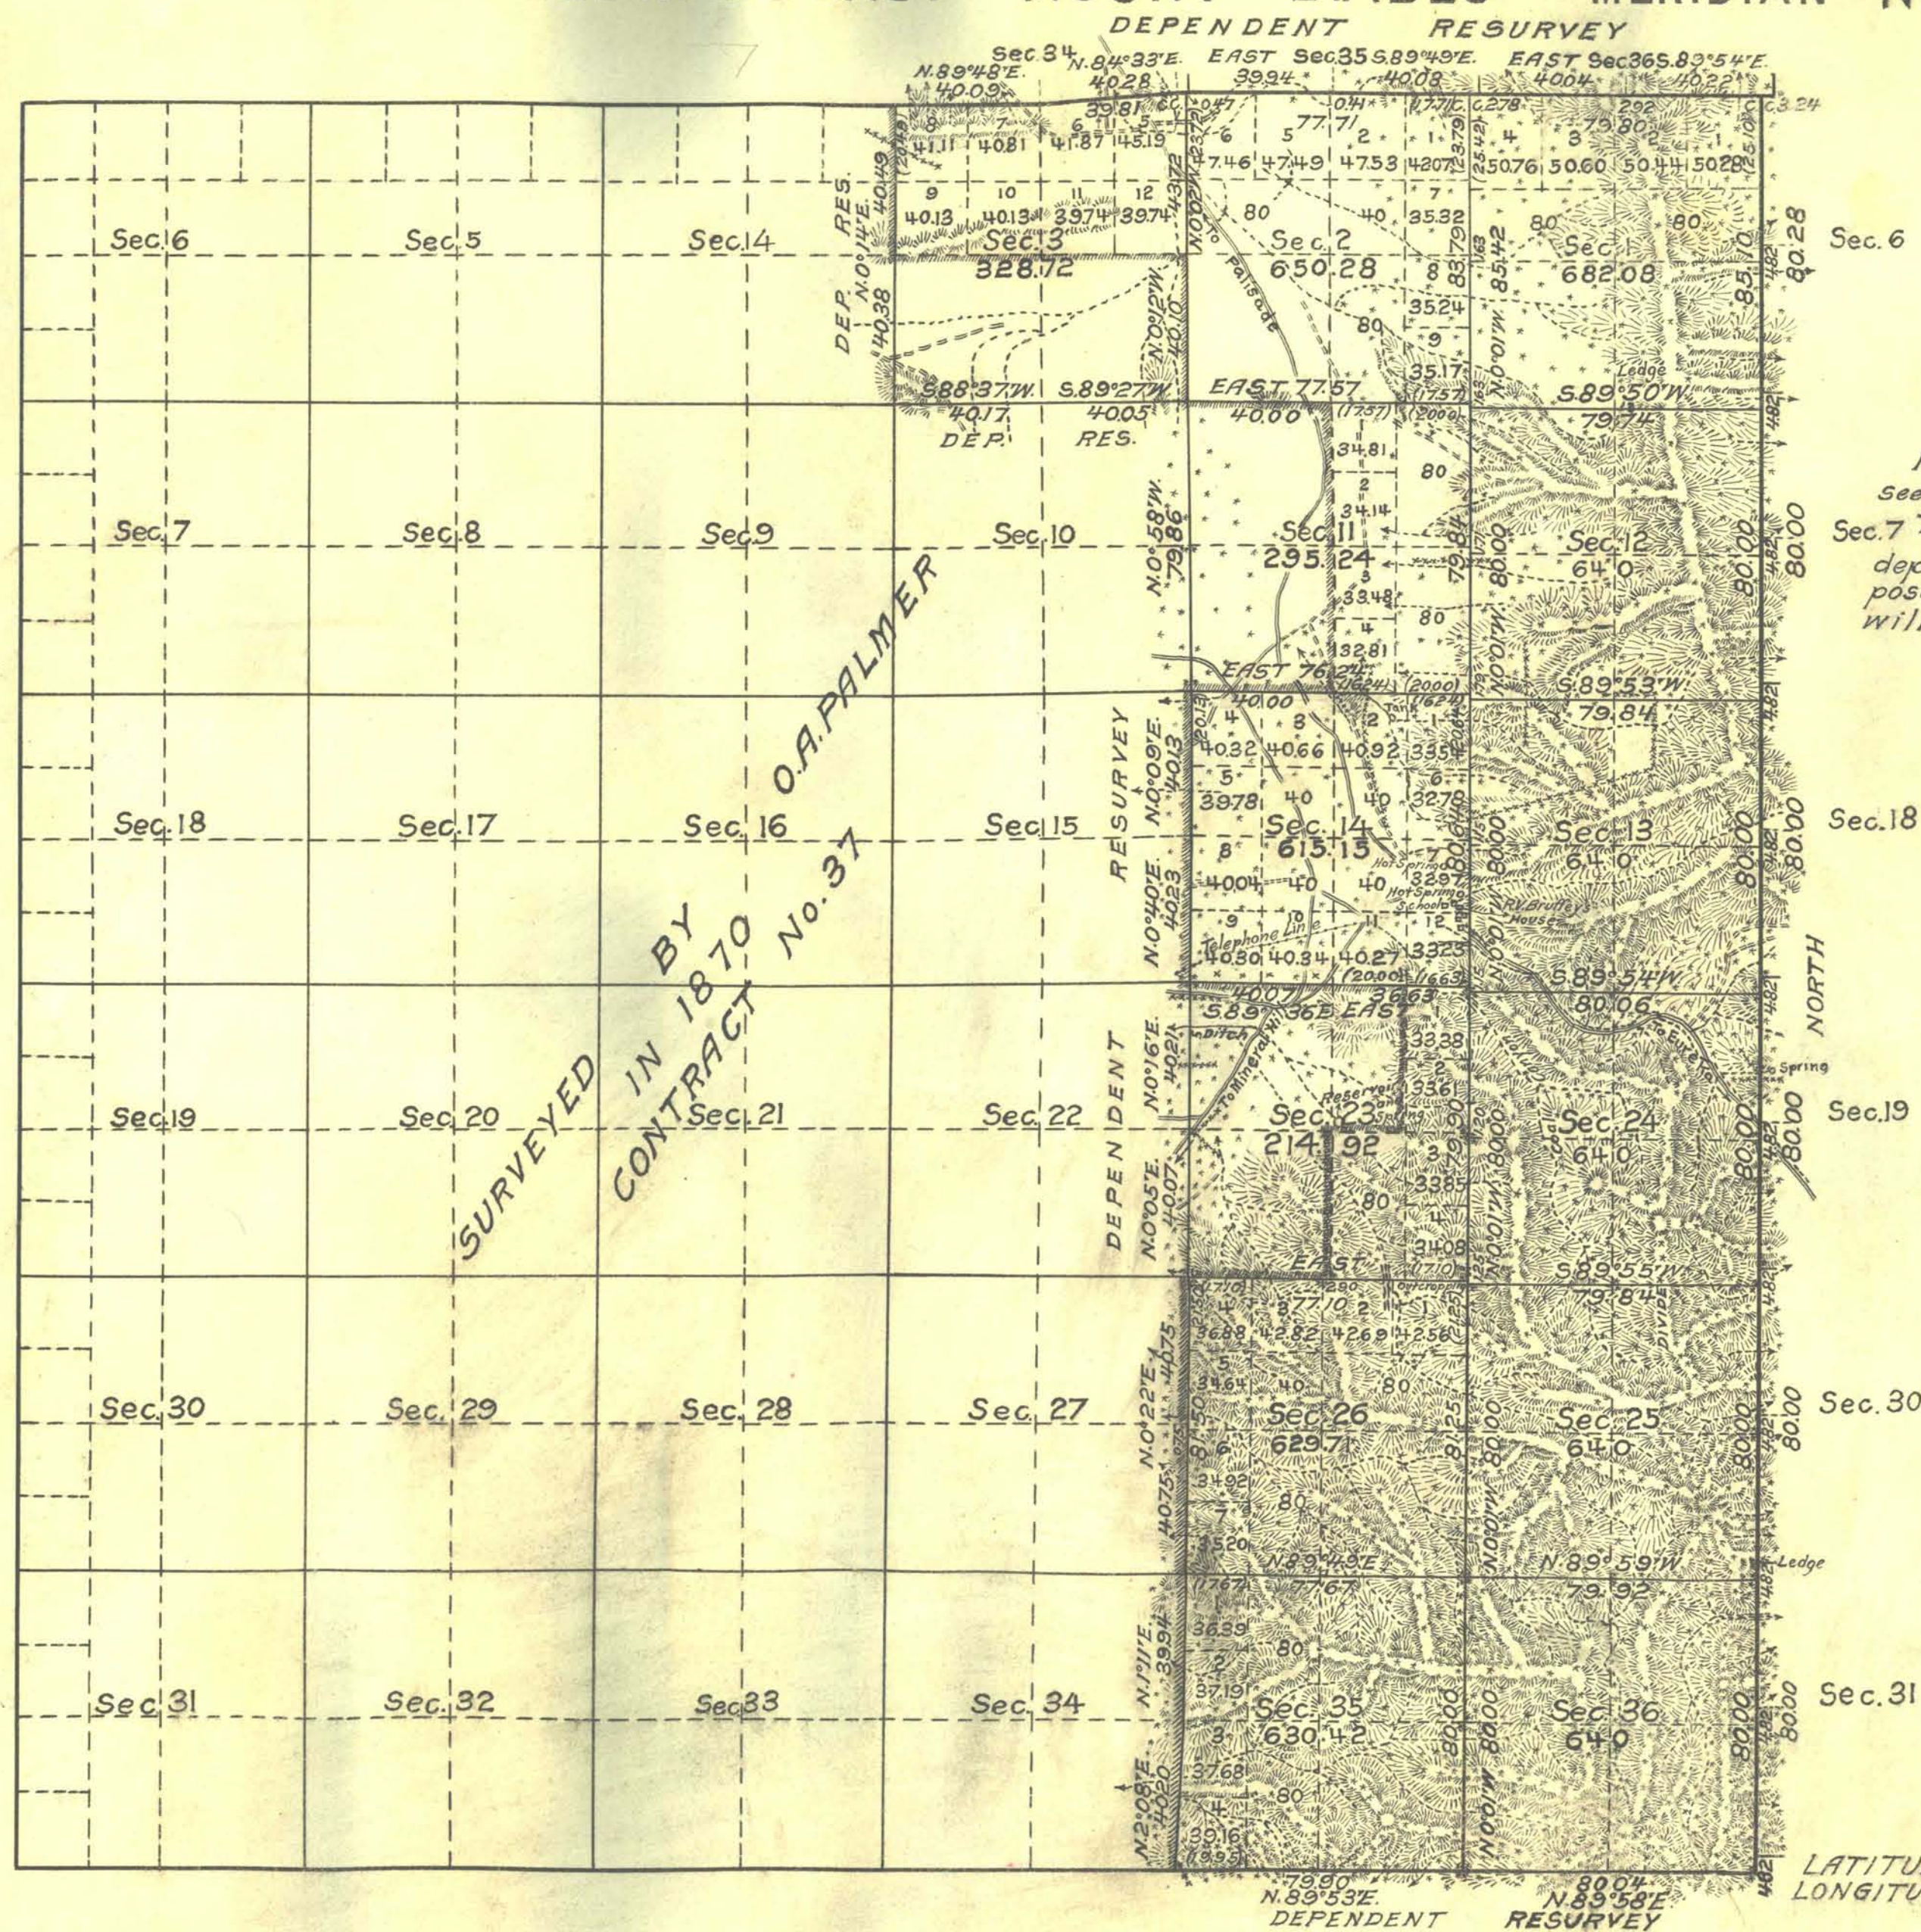


TOWNSHIP N^o 27 NORTH RANGE N^o 52 EAST MOUNT DIABLO MERIDIAN NEVADA.

NOTE

For areas and descriptions of S¹/₂ Sec. 3, see plat approved Feb. 20, 1871.
Sec. 7 The N¹/₂ of Sec. 3 having been independently resurveyed, future disposals in the N¹/₂ of this section will be based upon this plat.

Mean Magnetic Declination,

Scale: 40 Chains to an Inch.

Area Surveyed, 724652 Acres.

LINES DESIGNATED	BY WHOM SURVEYED	GROUP NO.	DATE	MILEAGE MLS. CHS.	WHEN SURVEYED	
					BEGUN	COMPLETED
Exteriors	Carl S. Swanholm	III	April 23, 1923	4 79.94	Nov. 12, 1924	Nov. 21, 1924
Subdivisional	Carl S. Swanholm	III	" " "	14 73.53	Nov. 3, 1924	Nov. 27, 1924
Exteriors	George W. Ridgway	III	" " "	6 05.75	July 1, 1926	Nov. 15, 1926
Subdivisional	George W. Ridgway	III	" " "	9 03.62	July 1, 1926	Nov. 15, 1926

Office of U.S. Supervisor of Surveys

Denver, Colorado, Dec. 6, 1927.

The above plat of Township No. 27 North Range No. 52 East of the Mount Diablo Meridian, Nevada is strictly conformable to the field notes of the survey thereof which have been examined and approved.

Samuel Johnson
U.S. Supervisor of Surveys.

DEPARTMENT OF THE INTERIOR
GENERAL LAND OFFICE

Washington, D.C., April 21, 1928.

The survey represented by this plat having been correctly executed in accordance with the requirements of law and the regulations of this office, is hereby accepted.

John C. Howell
Assistant Commissioner.