


TOWNSHIP N° 27 NORTH, RANGE N° 54 EAST, OF THE MOUNT DIABLO MERIDIAN, NEVADA.

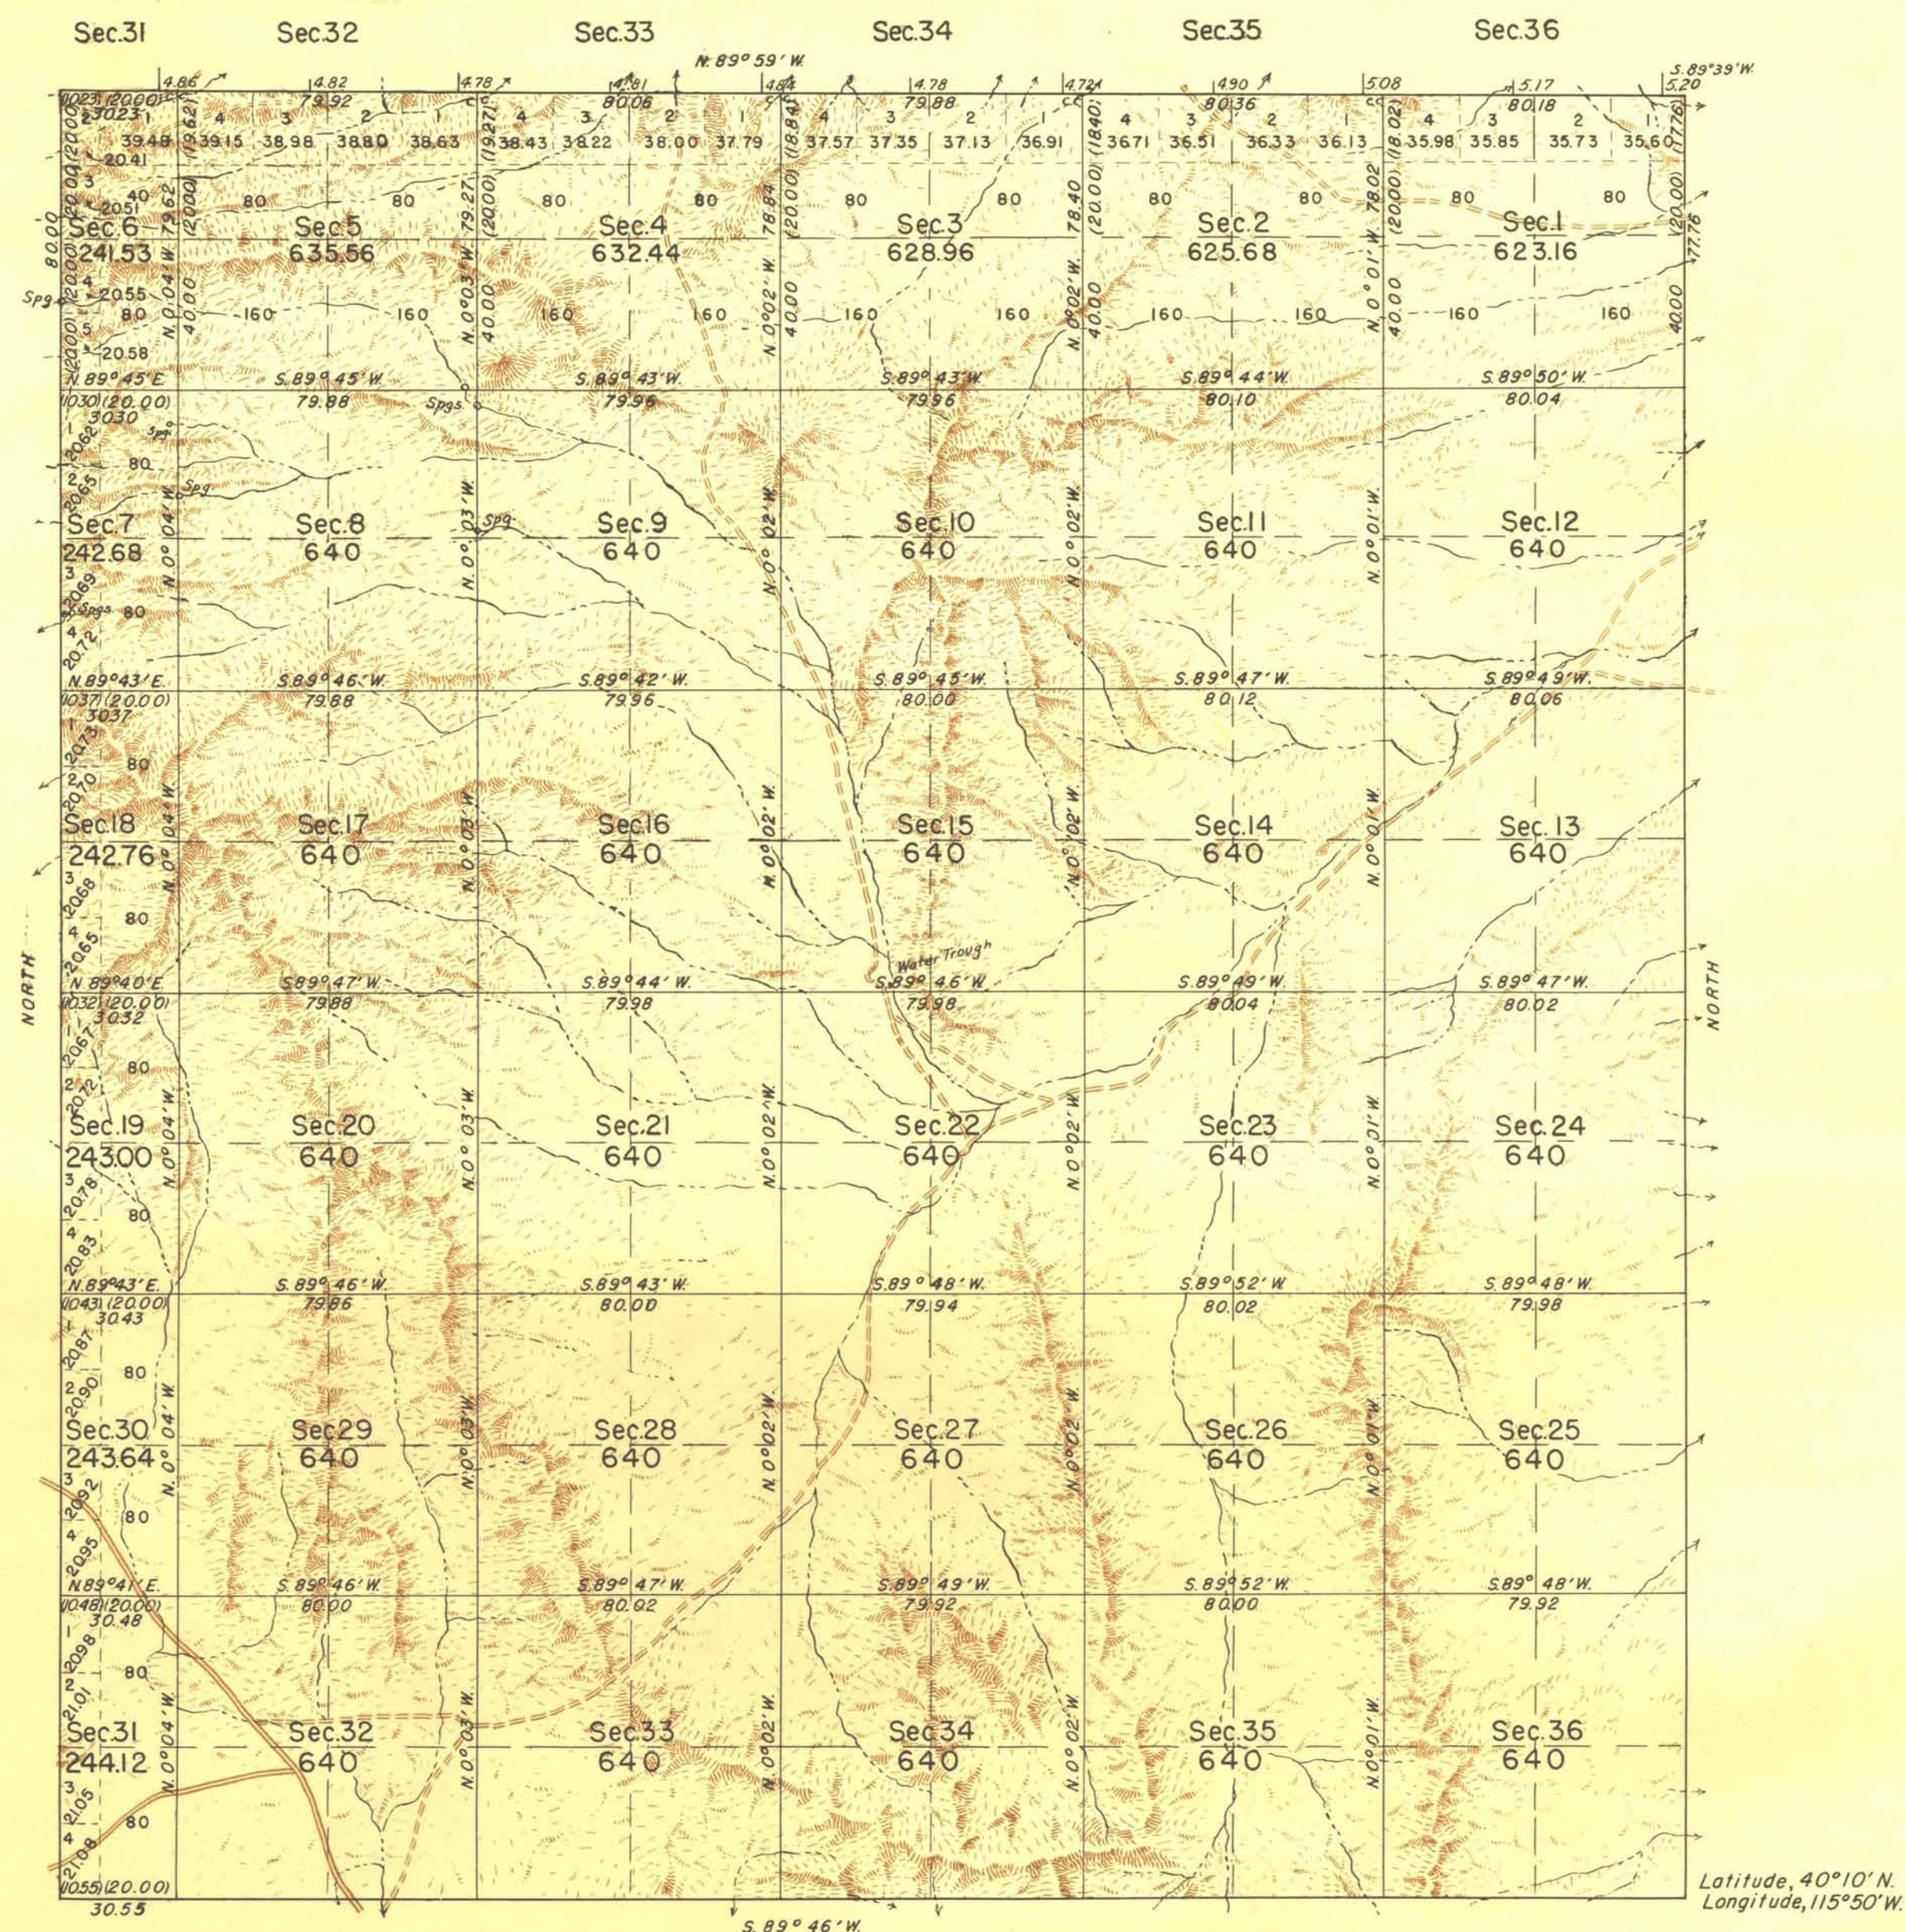

Latitude, 40°10' N.
Longitude, 115°50' W.

Scale: 40 Chains to an Inch

Mean Magnetic Declination, 19° 00' E.		Area Surveyed 20,603.53 Acres			
LINES DESIGNATED	BY WHOM SURVEYED	GROUP		WHEN SURVEYED	
		N°	DATE	BEGUN	COMPLETED
Exterior, N. Bdy.	G. W. Ridgway	III			1926
" W. Bdy.	Swanholm & Ridgway	III			1924 1926
" E. Bdy.	Voigt & Inch	195			1936 1939
" S. Bdy.		"			1939
Subdivisional	Phillip L. Inch	"	May 7 1936	June 30, 1939	July 25, 1939
Miscellaneous		"	" " "	"	"

T.H.D.

UNITED STATES DEPARTMENT OF THE INTERIOR
GENERAL LAND OFFICE

DENVER, COLORADO, JANUARY 29, 1945.
THIS PLAT OF TOWNSHIP NO. 27 NORTH, RANGE NO. 54 EAST, OF THE MOUNT DIABLO MERIDIAN, NEVADA, IS STRICTLY CONFORMABLE TO THE FIELD NOTES OF THE SURVEY THEREOF WHICH HAVE BEEN EXAMINED AND APPROVED.

J. D. Wolfson
SUPERVISOR OF SURVEYS.

WASHINGTON, D. C., SEPTEMBER 6, 1945.
THE SURVEY REPRESENTED BY THIS PLAT HAVING BEEN CORRECTLY EXECUTED IN ACCORDANCE WITH THE REQUIREMENTS OF LAW AND THE REGULATIONS OF THIS OFFICE, IS HEREBY ACCEPTED.

J. D. Wolfson
ASSISTANT COMMISSIONER.