


ORIGINAL

TOWNSHIP 27 NORTH, RANGE 62 EAST, OF THE MOUNT DIABLO MERIDIAN, NEVADA

DEPENDENT RESURVEY

OFFICIALLY FILED
NEVADA LAND OFFICE
10:00 AM December 1, 1965

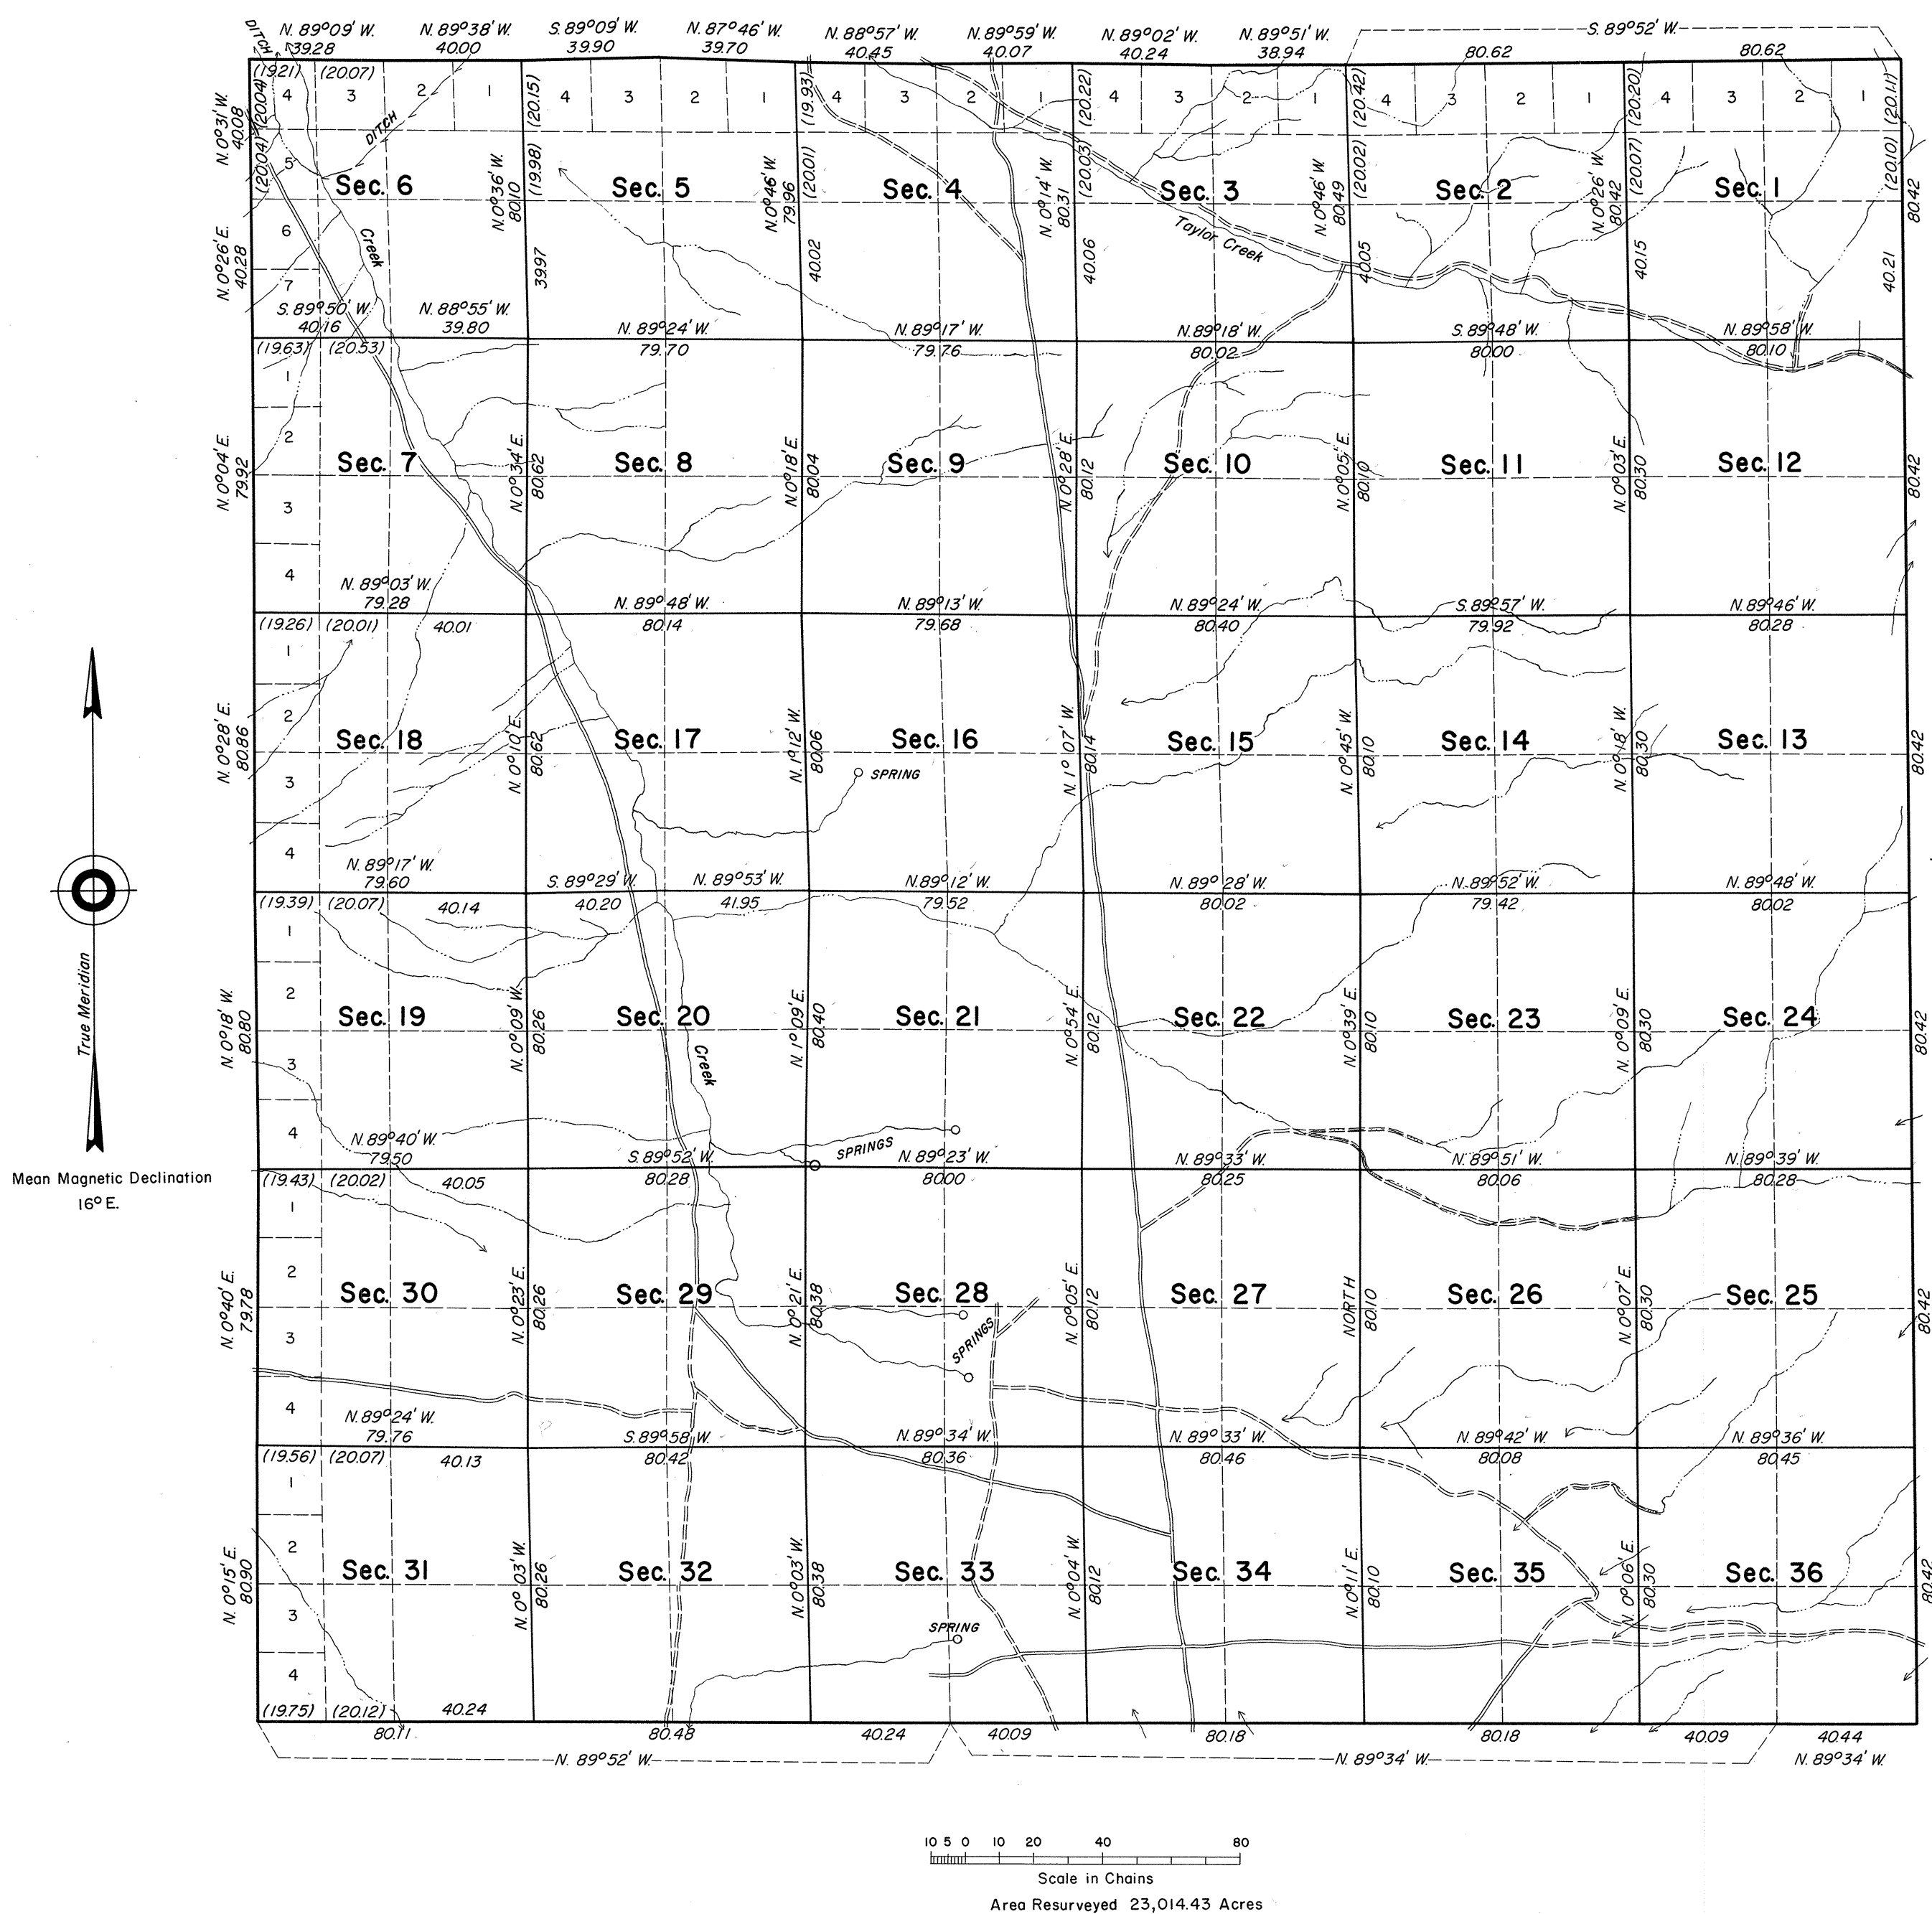

History of the earlier surveys is contained in the field notes.

This plat represents a dependent resurvey of the north, south, east, and west boundaries and subdivisional lines, designed to restore the corners in their true original locations according to the best available evidence. Lottings and areas are as shown on the plat approved October 2, 1882.

The resurvey was executed by Eldon W. Sibley and Horace G. Parker, Cadastral Surveyors, September 19, 1963, to July 10, 1964, under Special Instructions dated August 19, 1963, for Group No. 417, Nevada.

UNITED STATES DEPARTMENT OF THE INTERIOR
BUREAU OF LAND MANAGEMENT
Washington, D. C. November 4, 1965

This plat is strictly conformable to the approved field notes, and the survey, having been correctly executed in accordance with the requirements of law and the regulations of this Bureau, is hereby accepted.

For the Director

Lat. 40°09'57.63" N.
Long. 114°55'16.75" W.

E. Lemington
Chief, Division of Engineering

2712-A

T27N R62E