


TOWNSHIP 27 NORTH, RANGE 67 EAST, OF THE MOUNT DIABLO MERIDIAN, NEVADA

DEPENDENT RESURVEY

OFFICIALLY FILED
NEVADA STATE OFFICE
10:00 a.m., January 5, 1978

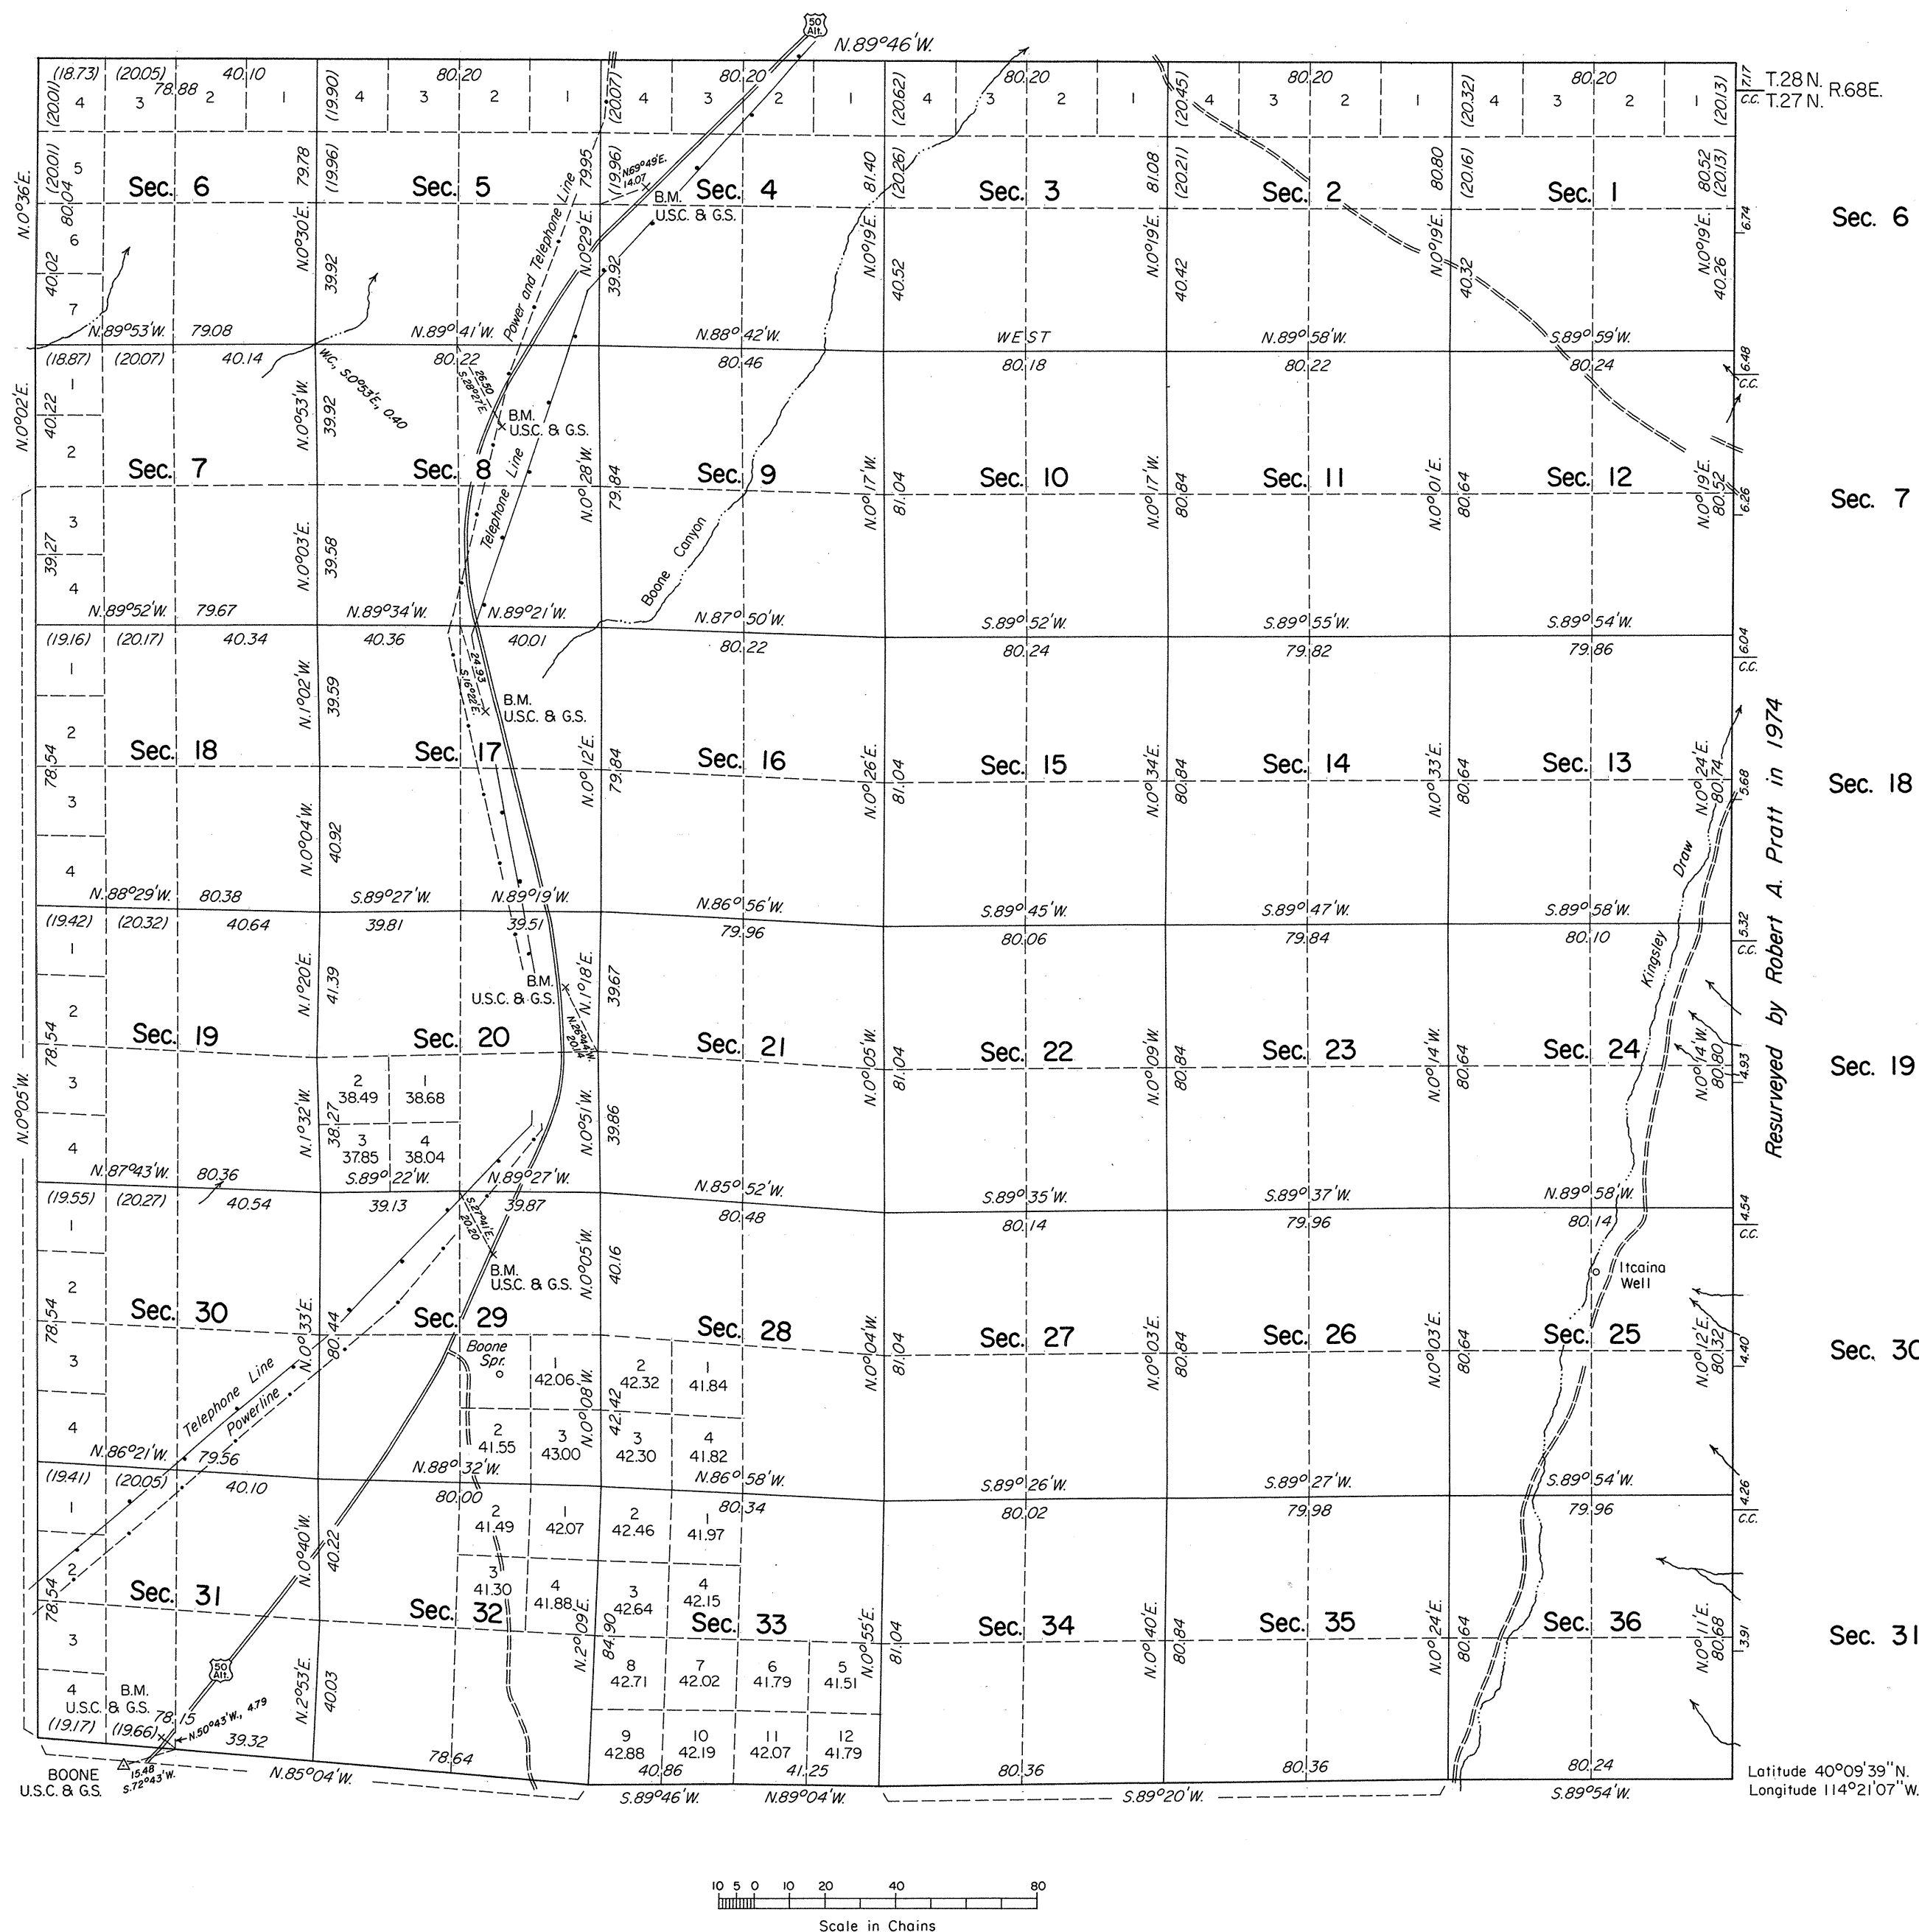

Sec. 6 A history of surveys is contained in the field notes.

The north boundary was resurveyed concurrently under T. 28 N., R. 67 E., of this same group.

This plat represents a dependent resurvey of the south and west boundaries and the subdivisional lines of T. 27 N., R. 67 E., designed to restore the corners in their true original locations according to the best available evidence.

Sec. 7 Lottings and areas, except as shown hereon, are as shown on the plat approved February 20, 1883.

Survey executed by Robert A. Pratt, Cadastral Surveyor, May 12 to July 14, 1976, under Special Instructions dated March 22, 1976, for Group No. 534, Nevada.

Sec. 18

UNITED STATES DEPARTMENT OF THE INTERIOR
BUREAU OF LAND MANAGEMENT
Washington, D.C. November 28, 1977

Sec. 19 This plat is strictly conformable to the approved field notes, and the survey, having been correctly executed in accordance with the requirements of law and the regulations of this Bureau, is hereby accepted.

For the Director

Sec. 30 *Donald W. [Signature]*
Chief, Division of Cadastral Survey

Sec. 31

Latitude 40°09'39"N.
Longitude 114°21'07"W.