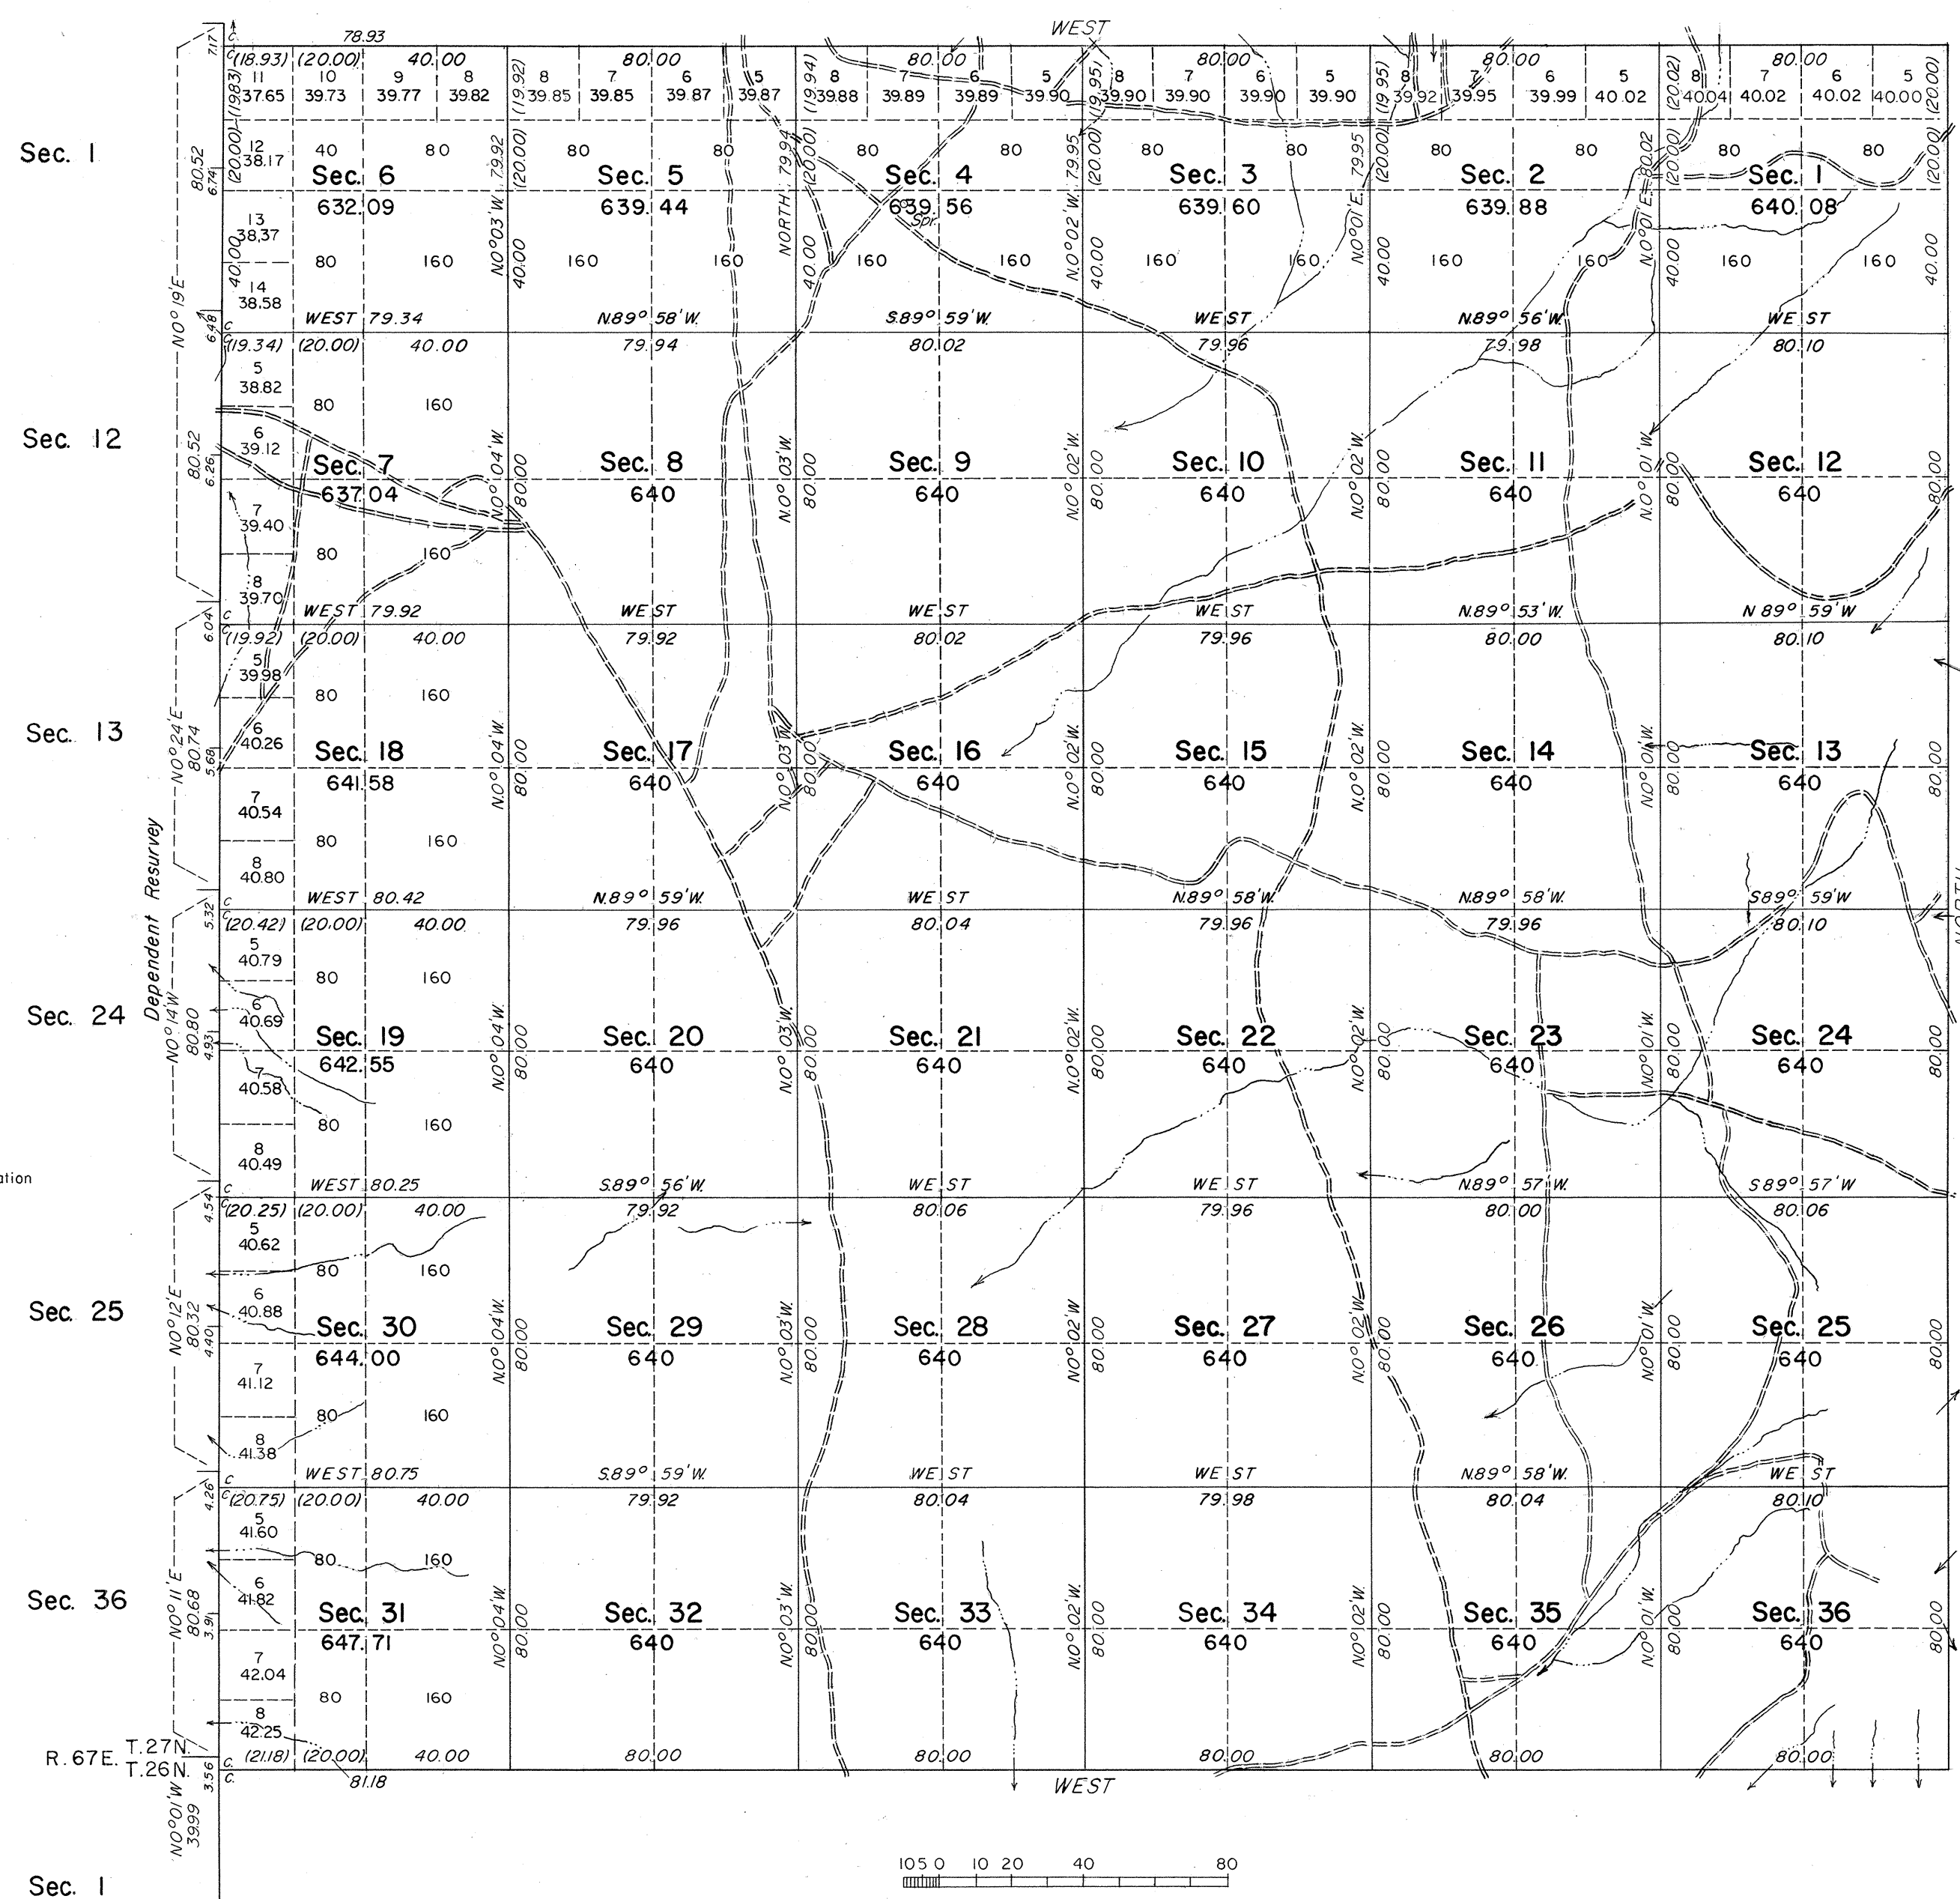


TOWNSHIP 27 NORTH, RANGE 68 EAST, OF THE MOUNT DIABLO MERIDIAN, NEVADA
INDEPENDENT RESURVEY

A history of surveys is contained in the field notes.

A dependent resurvey of the east boundary of T. 26 N., R. 67 E., was executed under this same group.

This plat represents a dependent resurvey of the east boundary of T. 27 N., R. 67 E., designed to restore the corners in their true original locations according to the best available evidence; and an independent resurvey of the south and north boundaries and the subdivisional lines of T. 27 N., R. 68 E., superseding the plat approved February 20, 1883.

Survey executed by Robert A. Pratt, Cadastral Surveyor, September 30 to November 22, 1974, under Special Instructions dated July 15, 1974, for Group No. 513, Nevada.

UNITED STATES DEPARTMENT OF THE INTERIOR
BUREAU OF LAND MANAGEMENT
Washington, D.C. November 7, 1977

This plat is strictly conformable to the approved field notes, and the survey, having been correctly executed in accordance with the requirements of law and the regulations of this Bureau, is hereby accepted.

For the Director

Bernard W. Hallen
Chief, Division of Cadastral Survey

Latitude 40°09'36.6" N.
Longitude 114°14'18.1" W.