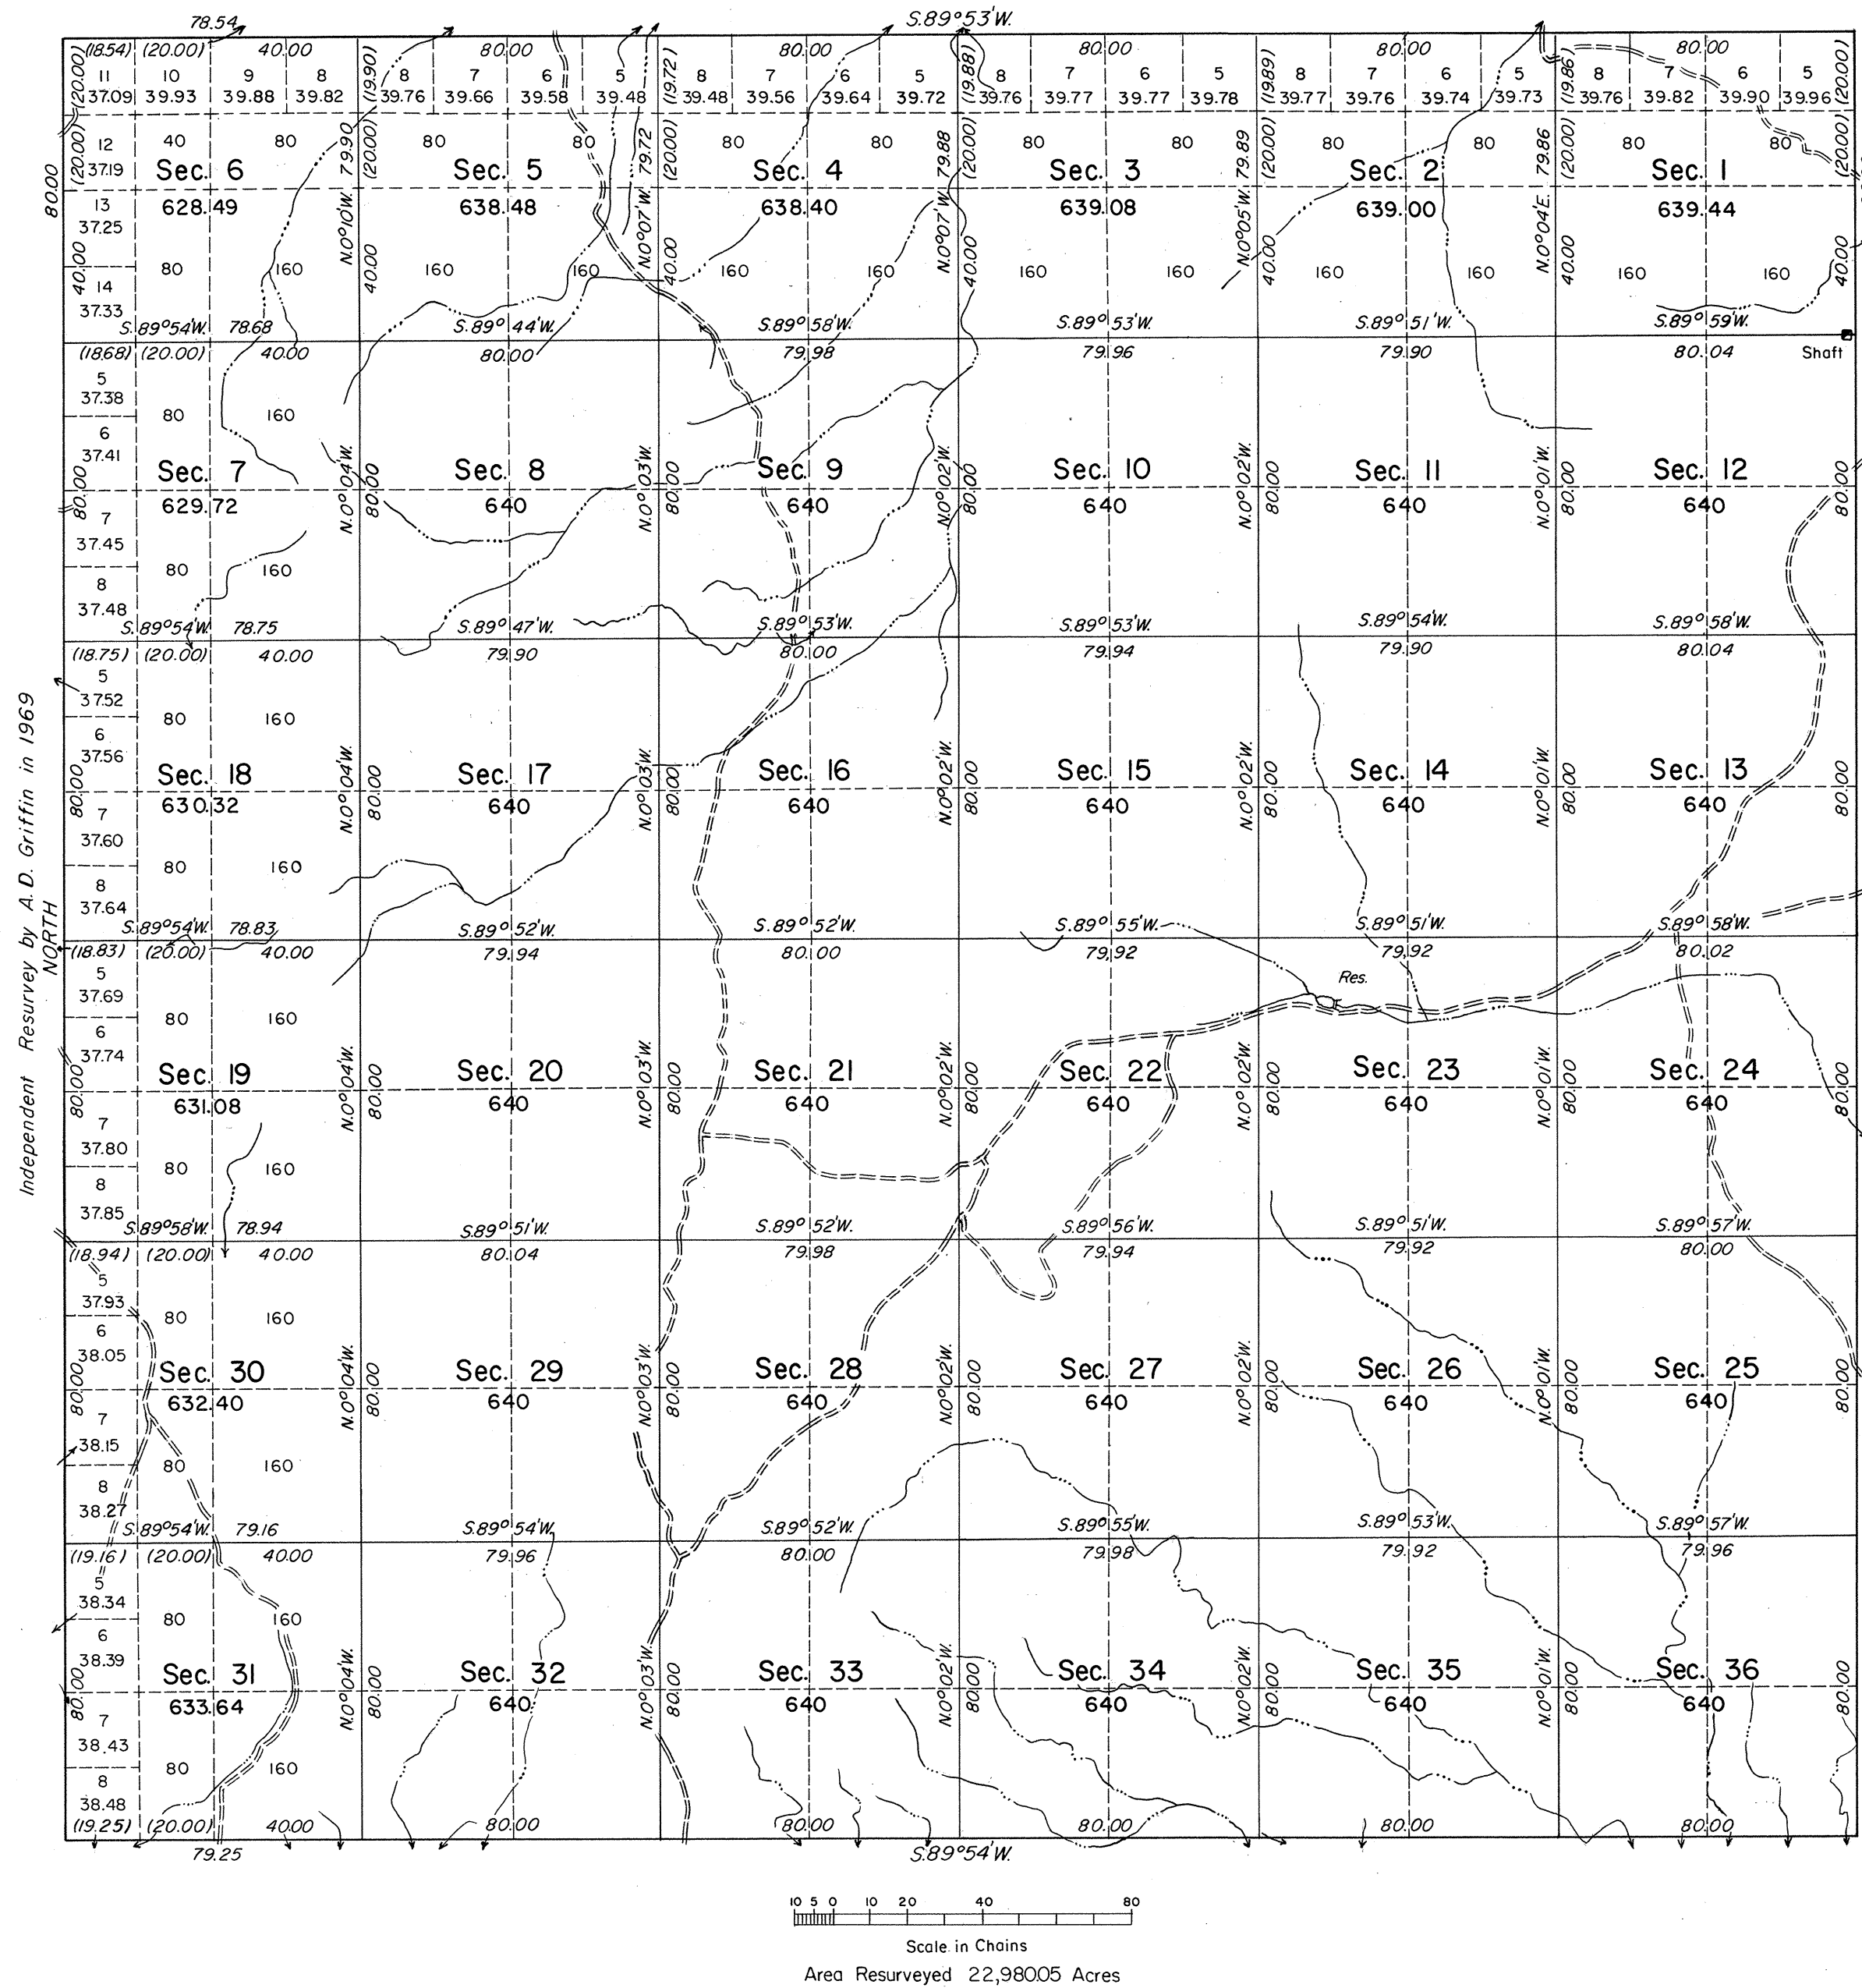


TOWNSHIP 27 NORTH, RANGE 69 EAST, OF THE MOUNT DIABLO MERIDIAN, NEVADA.
INDEPENDENT RESURVEY

History of the earlier surveys is contained in the field notes.

An independent resurvey of the south boundary was executed concurrently under T. 26 N., R. 69 E., of this Group.

This plat represents an independent resurvey of the north and east boundaries and the subdivisional lines of T. 27 N., R. 69 E., superseding the plat approved February 20, 1883.

Survey executed by Eldon W. Sibley and Robert A. Pratt, Cadastral Surveyors, June 4 to June 17, 1971, under Special Instructions dated April 5, 1971, for Group No. 478, Nevada.

UNITED STATES DEPARTMENT OF THE INTERIOR
BUREAU OF LAND MANAGEMENT
Washington, D.C. April 19, 1973

This plat is strictly conformable to the approved field notes, and the survey, having been correctly executed in accordance with the requirements of law and the regulations of this Bureau, is hereby accepted.

For the Director

Clark I. Luman

Chief, Division of Cadastral Survey