


TOWNSHIP 27 NORTH, RANGE 70 EAST, OF THE MOUNT DIABLO MERIDIAN, NEVADA

INDEPENDENT RESURVEY

OFFICIALLY FILED
NEVADA STATE OFFICE
10.00 A.M. July 5, 1974

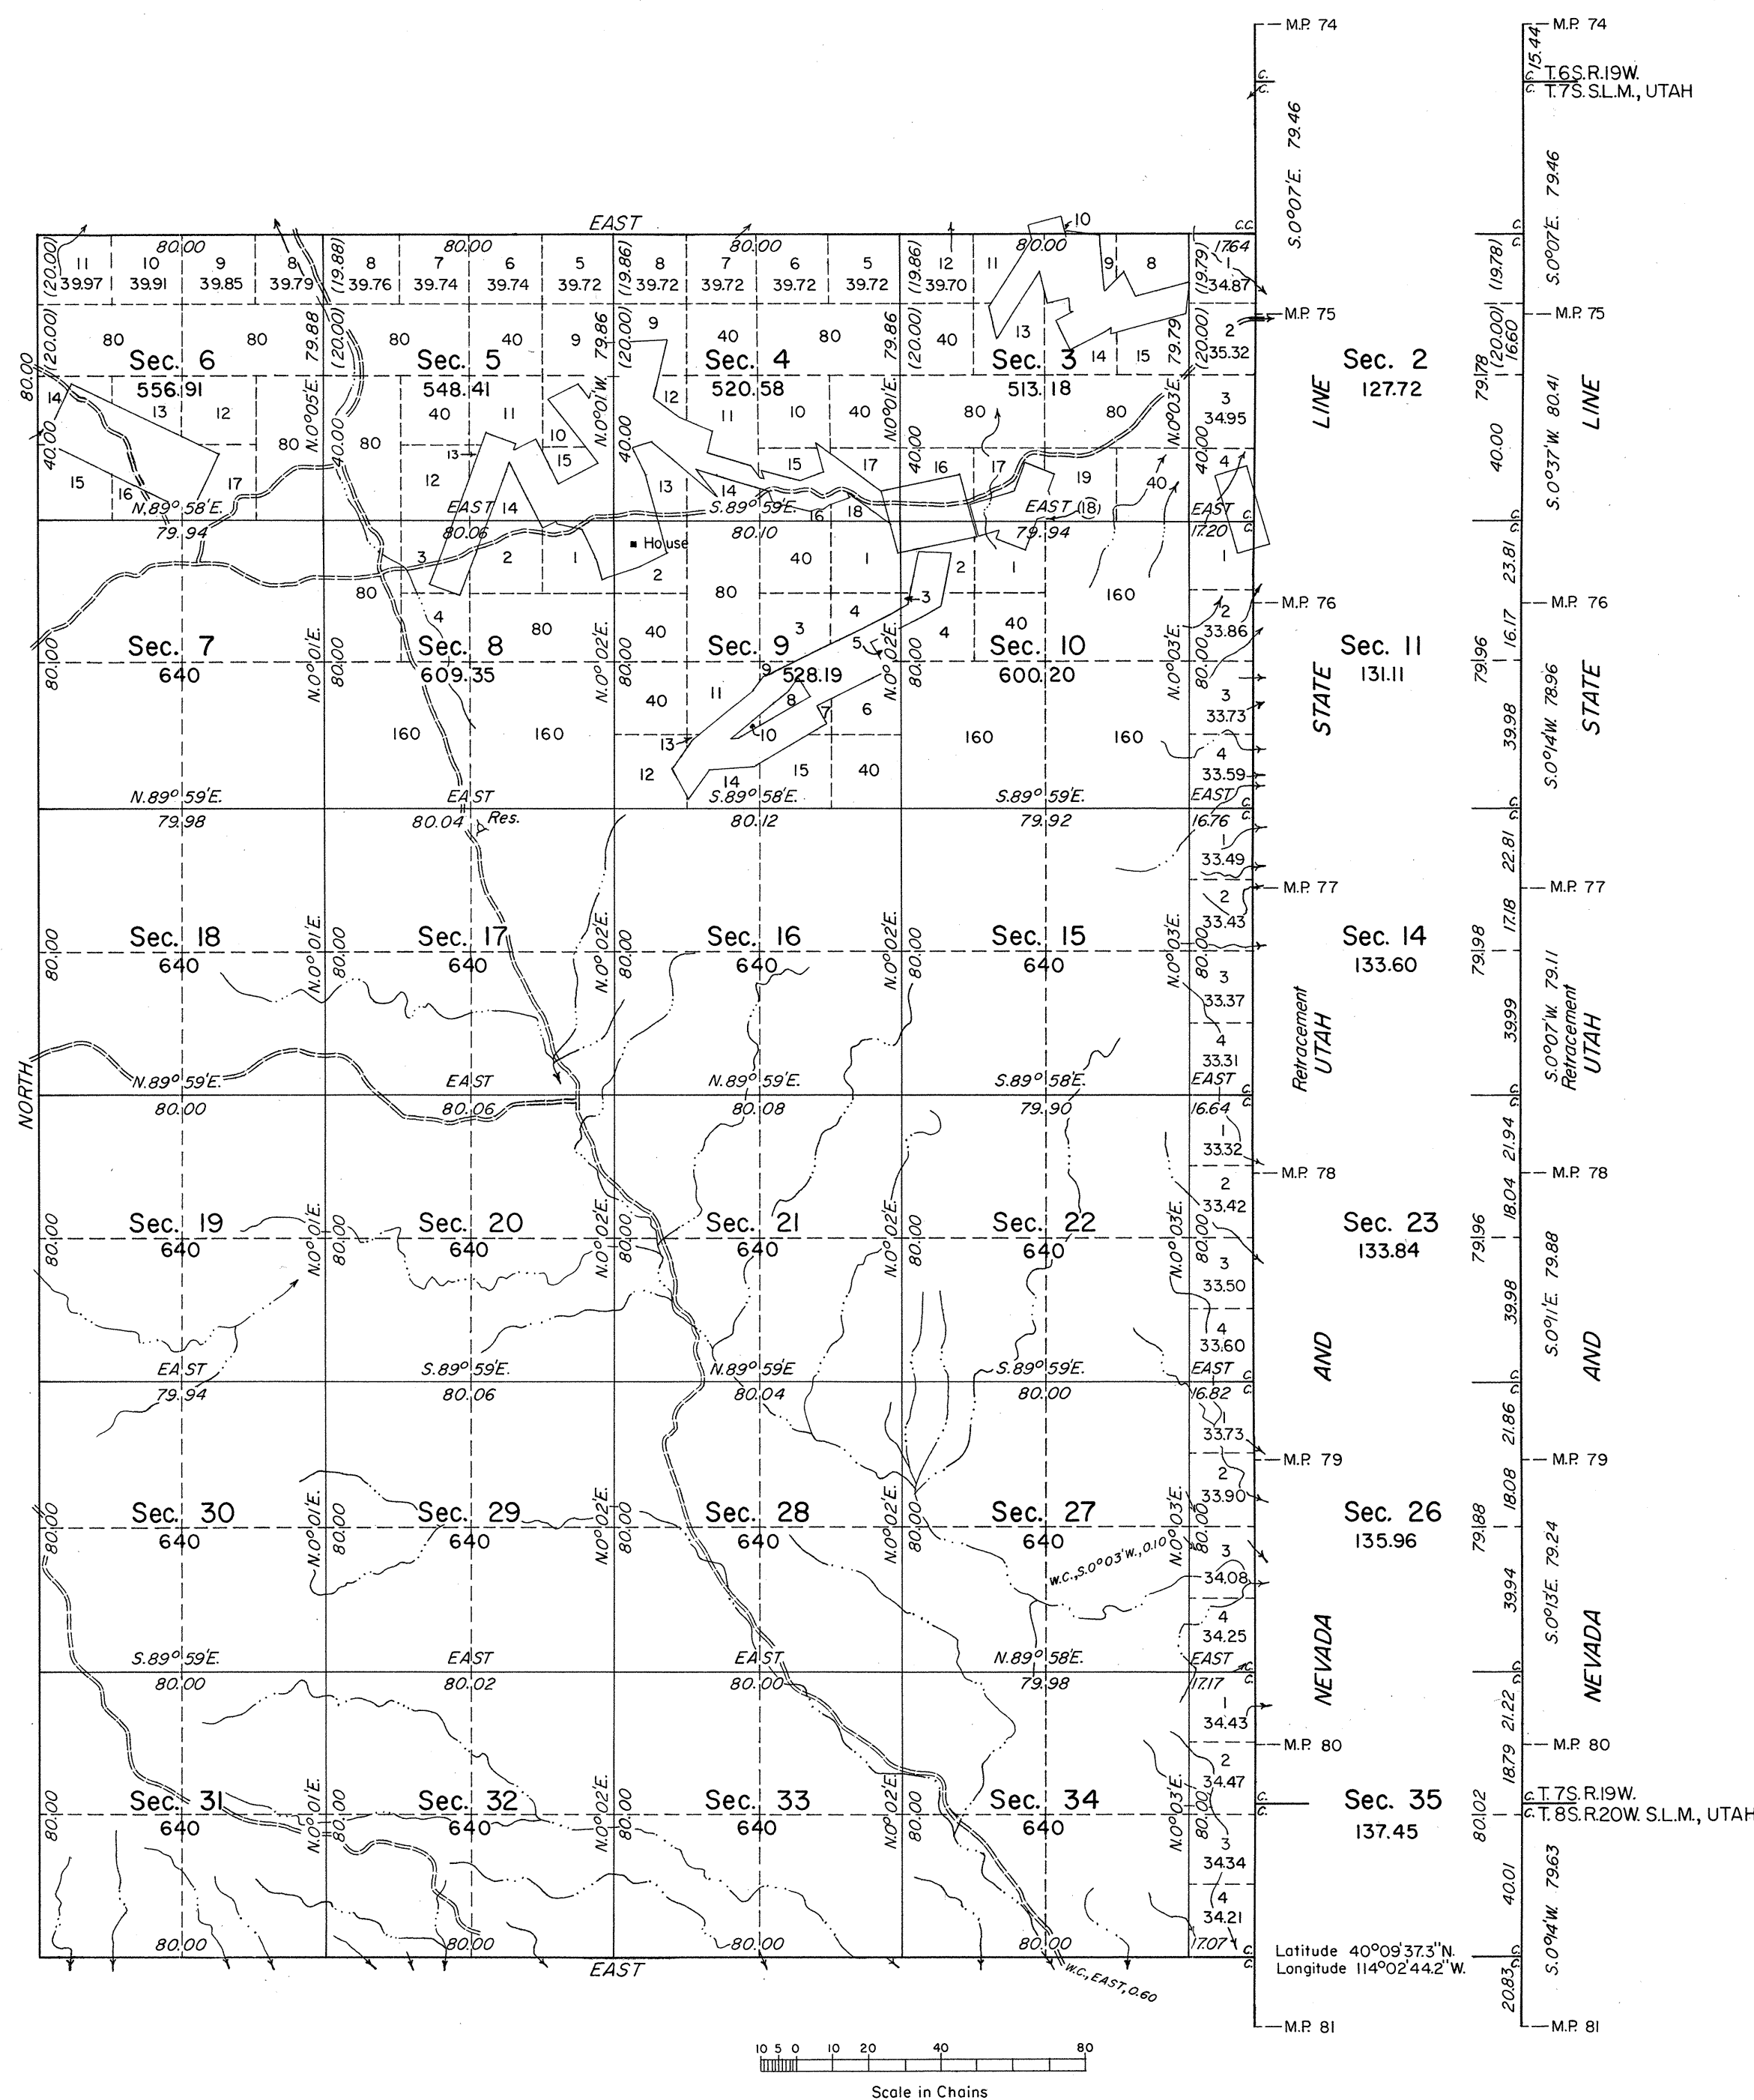

A history of surveys is contained in the field notes.

An independent resurvey of the west boundary and the south boundary was executed concurrently under T. 27 N., R. 69 E., and T. 26 N., R. 70 E., of this group. A retracement of the 75th mile on the Nevada-Utah State Line was executed concurrently under T. 28 N., R. 70 E., of this group.

This plat in six sheets represents a retracement of the Nevada-Utah State Line between Mile Post Nos. 75 and 81, the independent resurvey of the north boundary and subdivisional lines of T. 27 N., R. 70 E., superseding the plat approved February 20, 1883, and the retracement and remonumentation of a portion of Mineral Surveys Nos. 43, 44, 45 and 4328.

Survey executed by Eldon W. Sibley and Robert A. Pratt, Cadastral Surveyors, June 17, 1971 to October 4, 1972, under Special Instructions dated April 5, 1971, for Group No. 478, Nevada.

For enlargements of sections 2, 3, 4, 5, 6, 8, 9, 10 and 11, see Sheet Nos. 2 through 6.

AREAS -

Total Area of Segregation	615.54 Acres
Total Area Exclusive of Segregation	15,556.50 Acres
Total Area Resurveyed	16,172.04 Acres

UNITED STATES DEPARTMENT OF THE INTERIOR
BUREAU OF LAND MANAGEMENT
Washington, D.C. June 12, 1974

This plat is strictly conformable to the approved field notes, and the survey, having been correctly executed in accordance with the requirements of law and the regulations of this Bureau, is hereby accepted.

For the Director

Bernard W. Holroyd
Chief, Division of Cadastral Survey