


RESURVEY. TOWNSHIP N° 27 SOUTH, RANGE N° 59 EAST, MOUNT DIABLO MERIDIAN, NEVADA. FRACTIONAL.

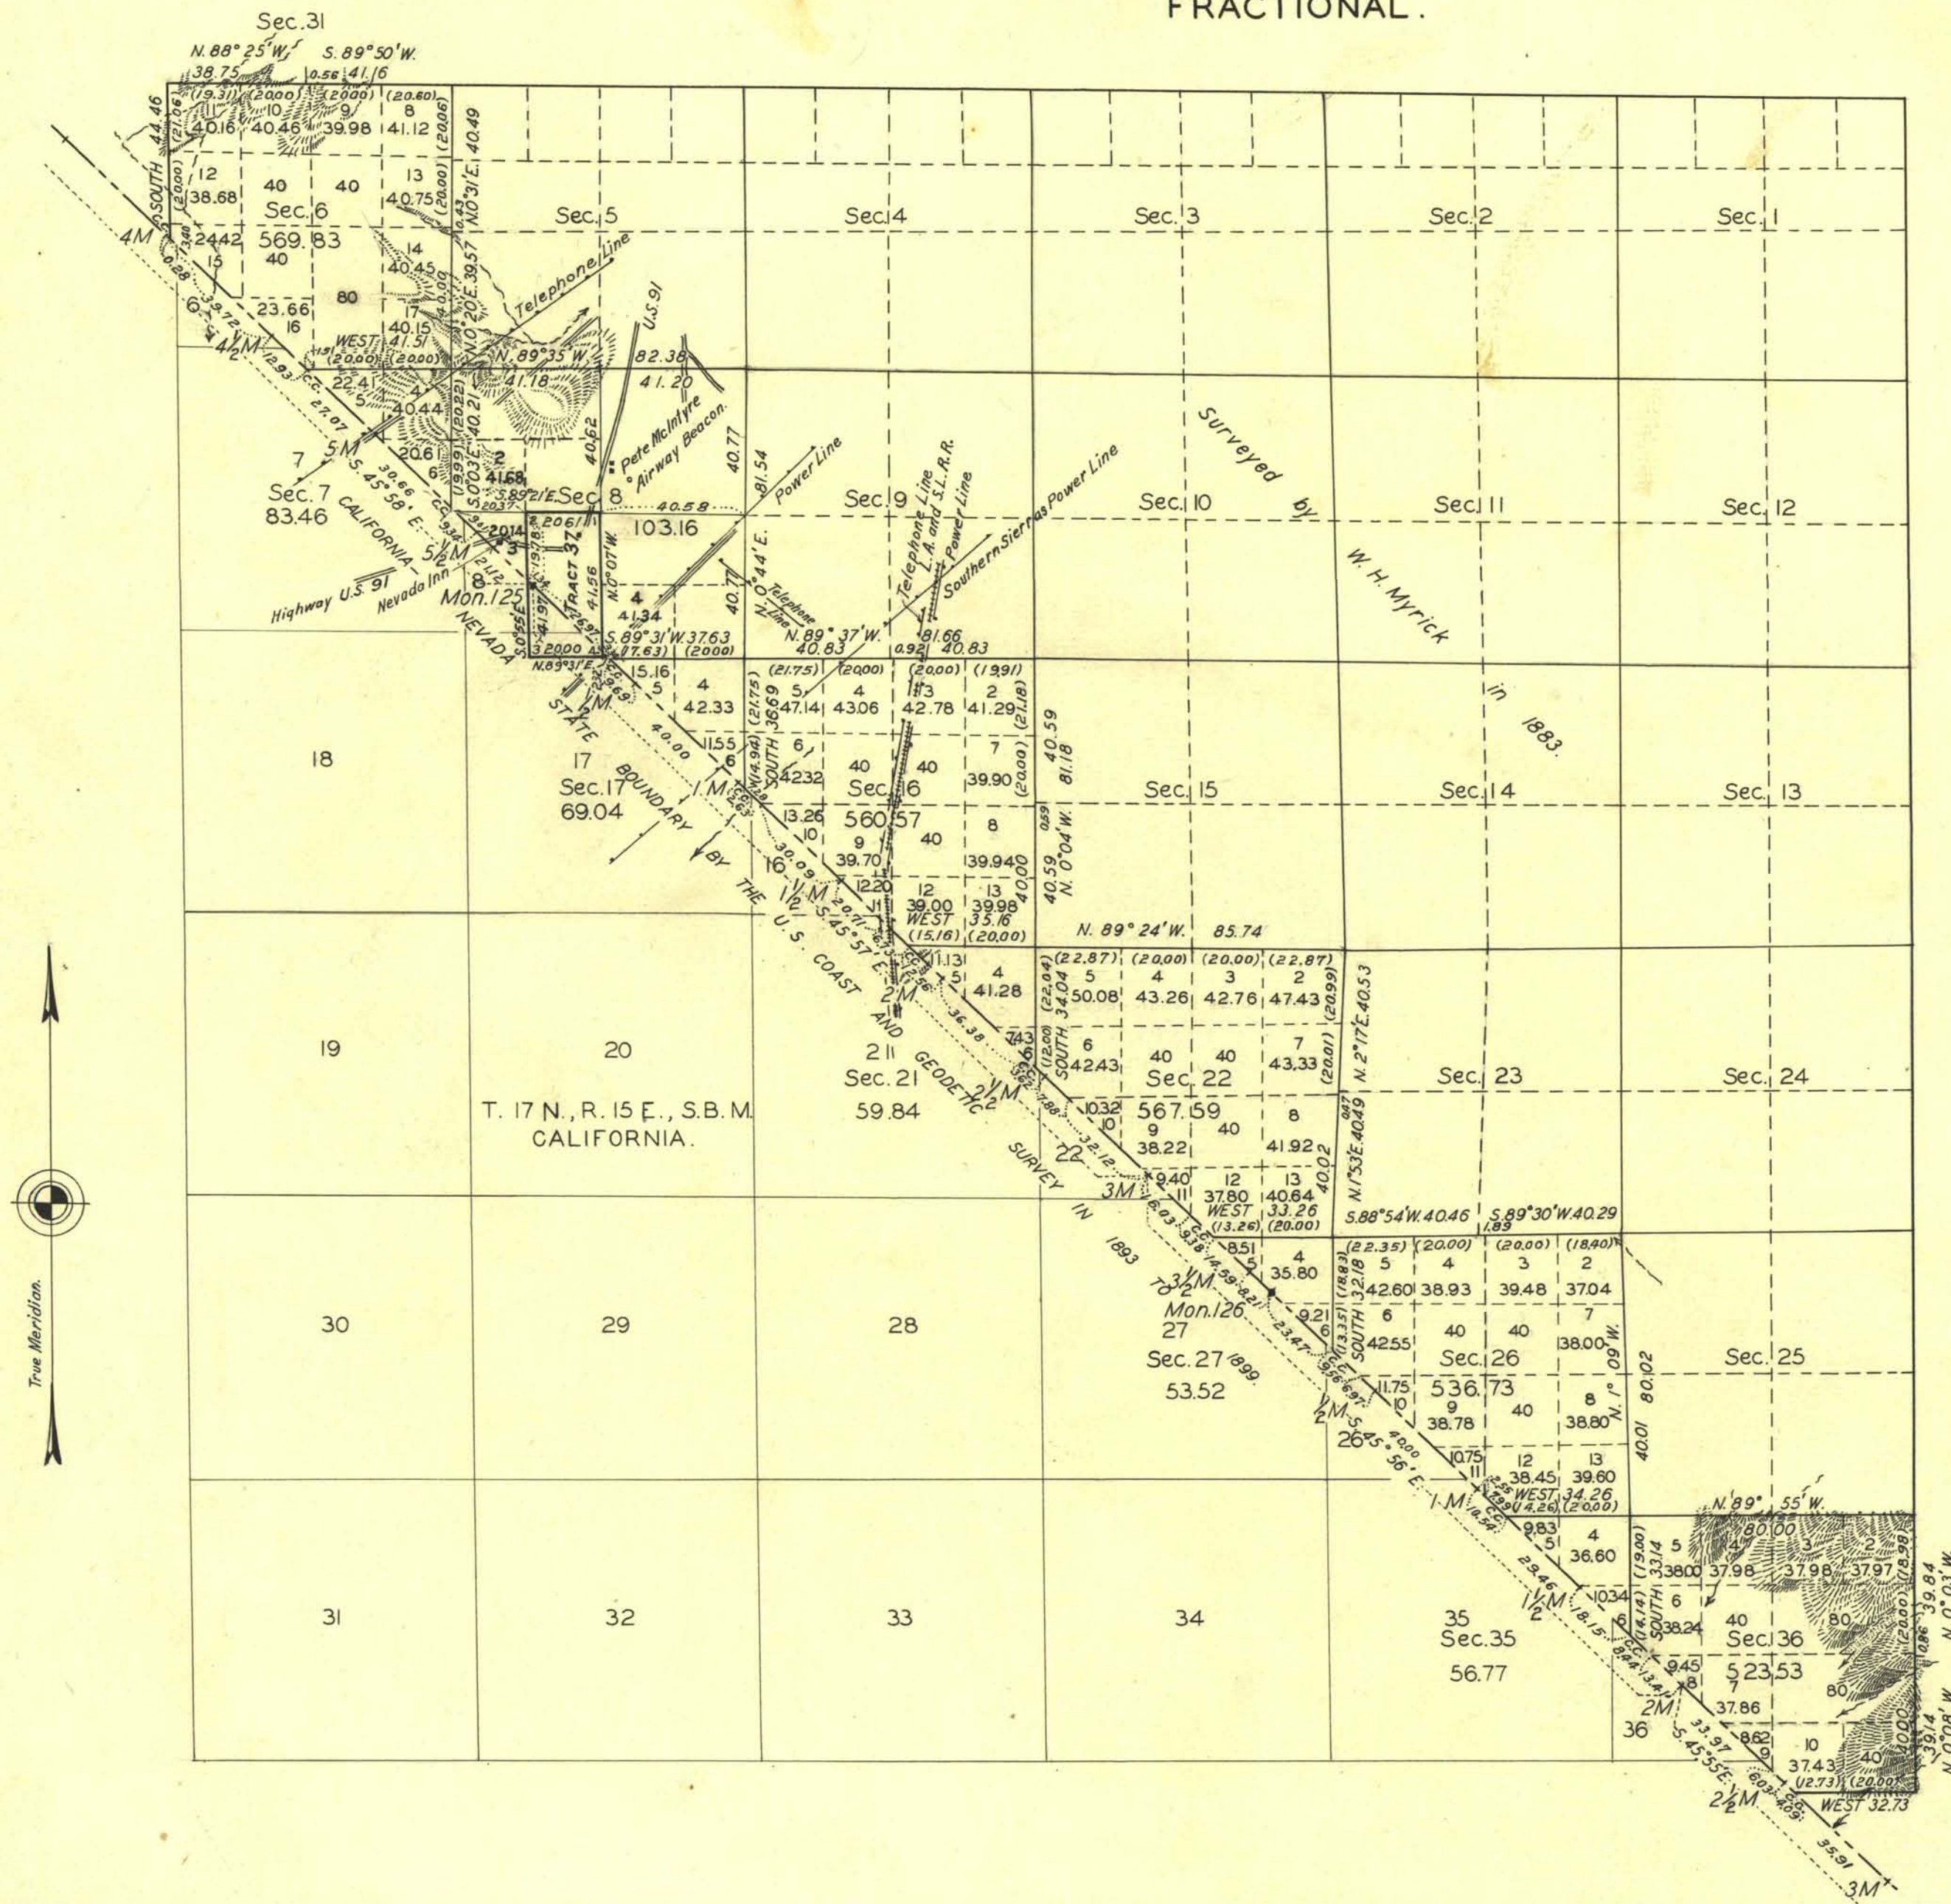

Index to segregated tract.

No.	Entry & status	Original survey.		
		Tp.	Rq.	Sec. Subdivn.
37	Carson 017739 H.E. Pete McIntyre Pending	27S.	59E.	8 E $\frac{1}{2}$ SW $\frac{1}{4}$

The tract segregation shown hereon represents the position and form of said tract under the original description as referred to the original survey, located as such on the ground according to the best available evidence of its true position.

Latitude 35° 34' 13" N.
Longitude 115° 20' 51" W. At Mon. 126.

Scale: 40 Chains to an Inch.

Area resurveyed 3184.04 Acres.

LINES DESIGNATED	BY WHOM SURVEYED	GROUP		MILEAGE		WHEN SURVEYED	
		N°	DATE	MLS.	CHS.	BEGUN	COMPLETED
N. BDY.	T. A. MAGEE	CALIF.				1883	
E. & S. BDRS. & SUBDIVNS	W. H. MYRICK						
EXTERIOR	ROGER F. WILSON	205	OCT. 11, 1927	2	76.08	APRIL 15, 1932	MAY 24, 1932
SUBDIVISIONS	"	"	"	14	52.43	"	"
STATE BDY.	"	"	"	8	29.33	"	"
MISCELLANEOUS	"	"	"	4	16.62	"	"
TRACT 37	"	"	"	1	44.14	MAY 18, 1933	MAY 18, 1933

QBT.

Office of U. S. Supervisor of Surveys
Denver, Colorado, August 28, 1933.

The above plat of Township No. 27 South, Range No. 59 East, of the Mount Diablo Meridian, Nevada, is strictly conformable to the field notes of the survey thereof which have been examined and approved.

Wm. H. Myrick
U. S. Supervisor of Surveys.

DEPARTMENT OF THE INTERIOR
GENERAL LAND OFFICE
Washington, D.C., October 6, 1933.
The survey represented by this plat having been correctly executed in accordance with the requirements of law and the regulations of this office, is hereby accepted.

Antoinette Kump
Assistant Commissioner.