


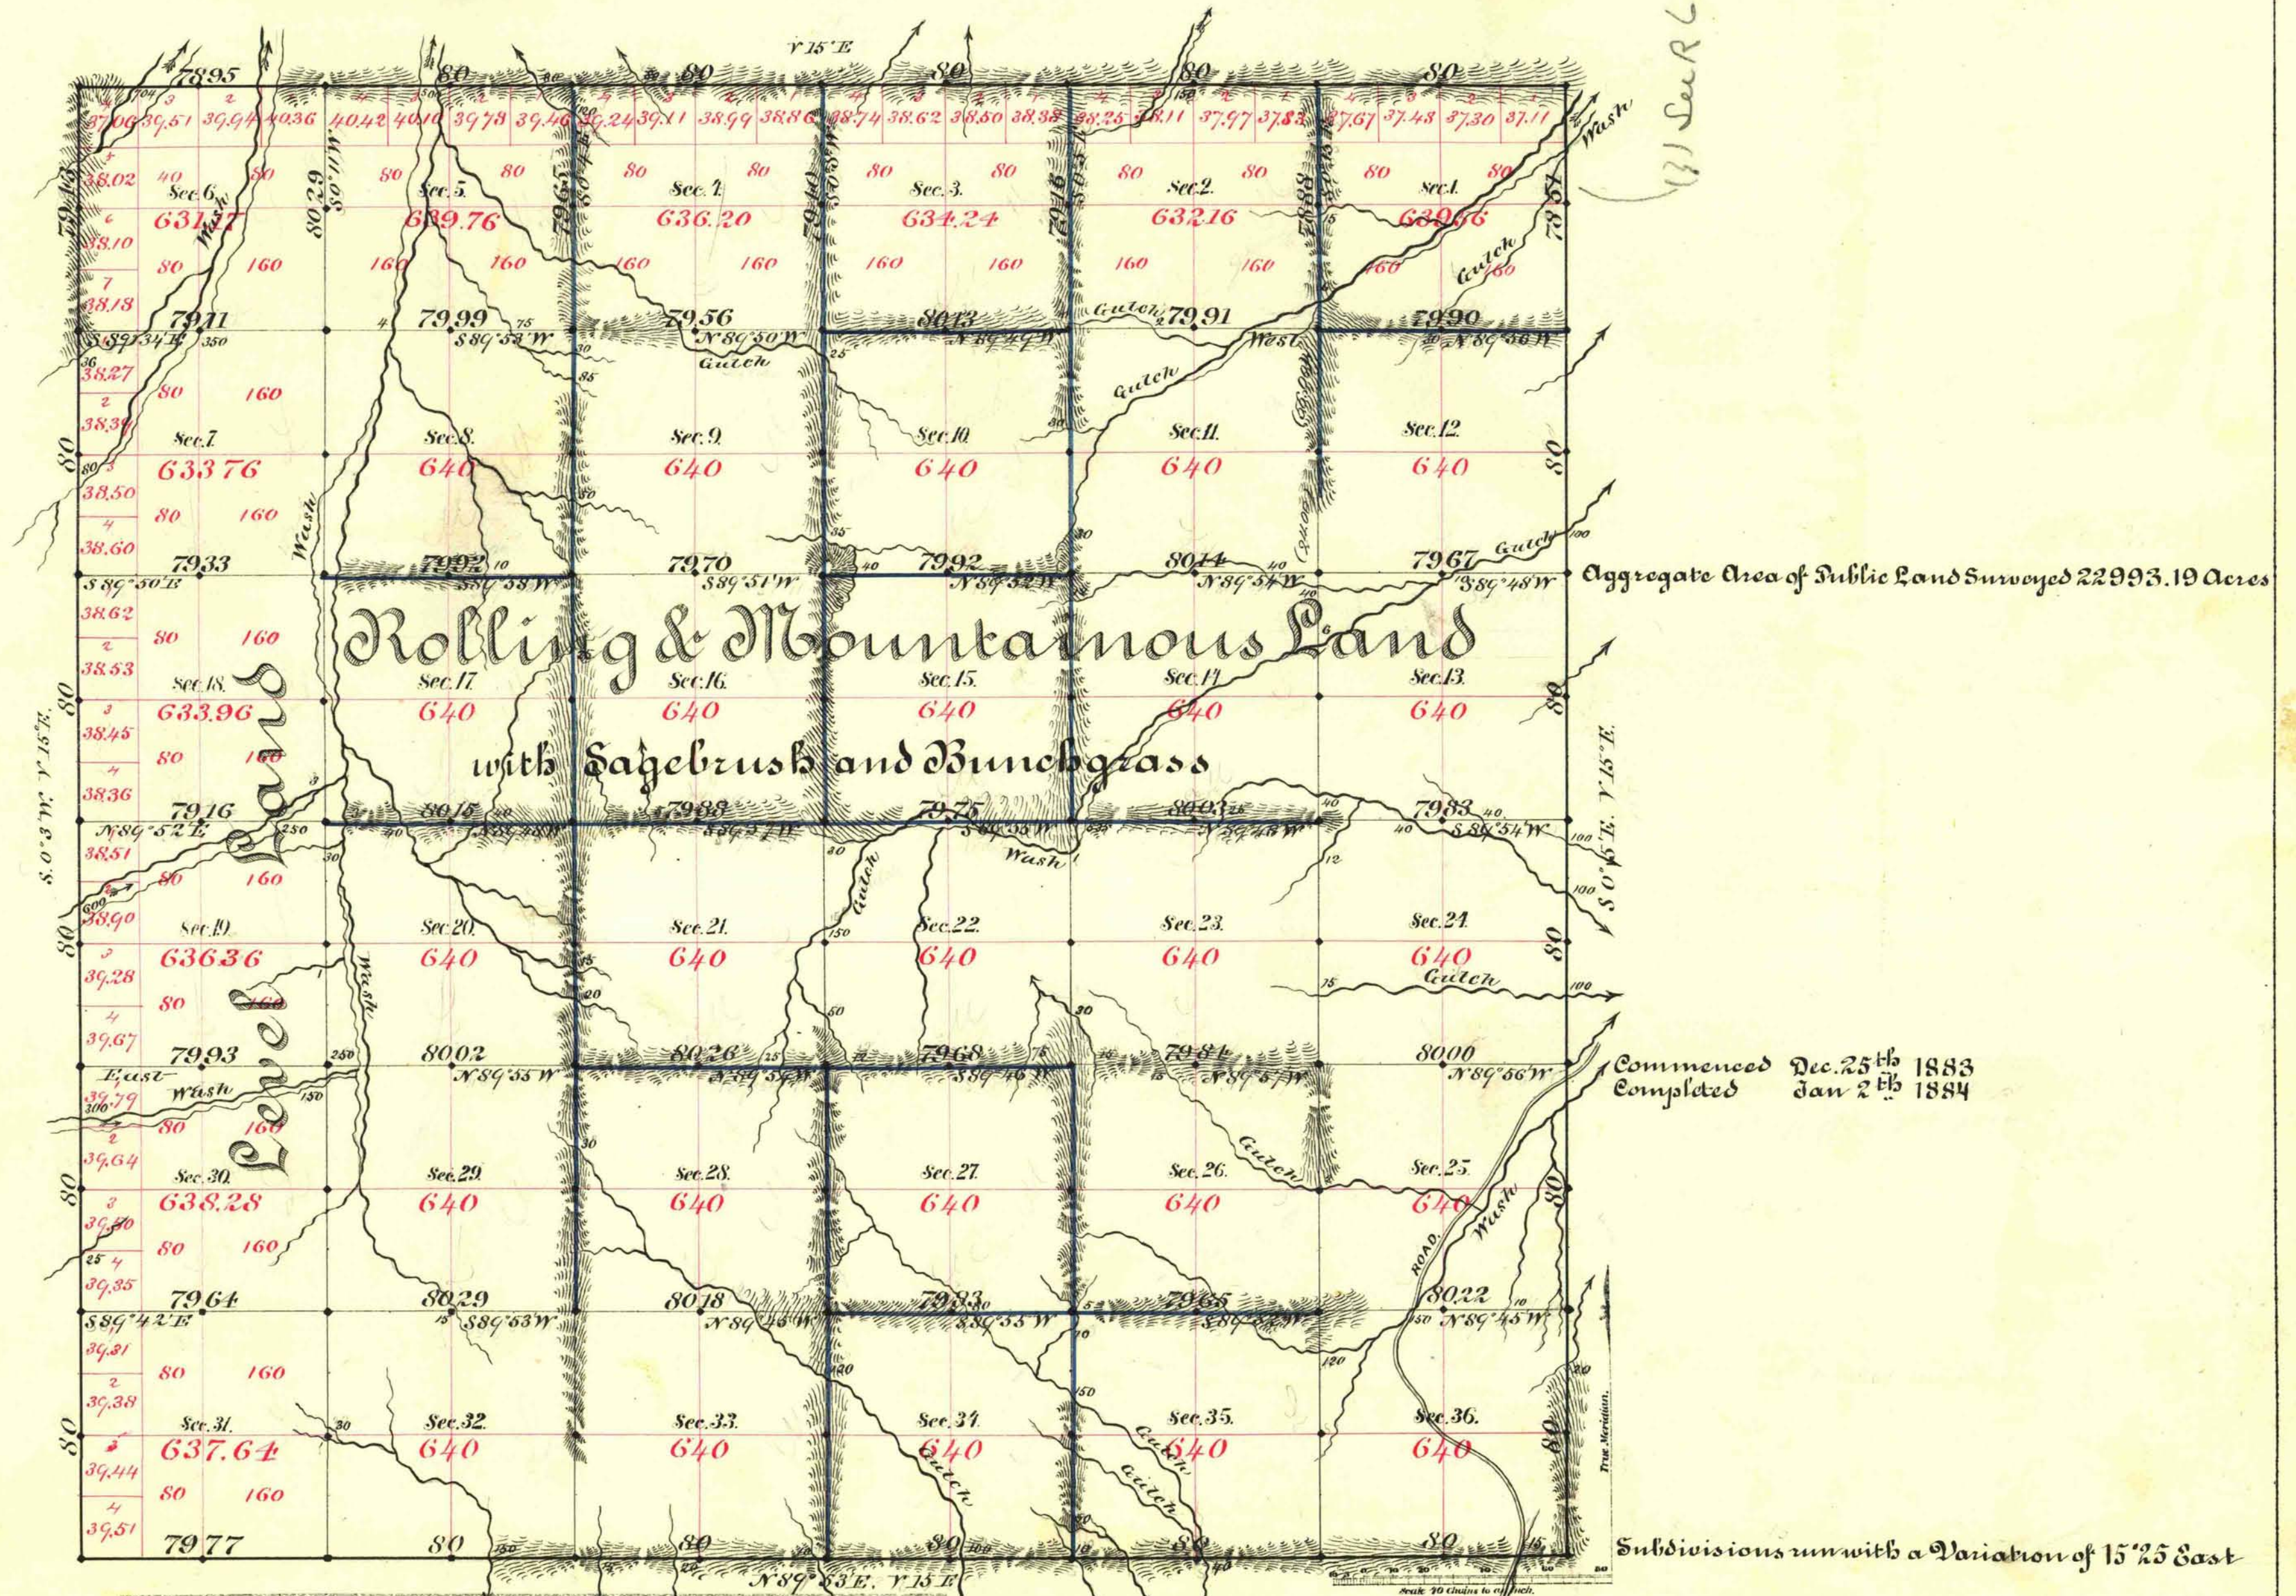

Survey Designated.	By Whom Surveyed.	Date of Contract.	Amount of Survey.	When Surveyed.
West Boy.	W. H. Myrick	July 22 nd 1882	5 - 79 - 23	1883
North "	E. A. Magee	June 21 st "	5 - 78 - 95	1882
E & S	W. H. Myrick	July 1 st "	11 - 78 - 28	Dec & Jan. 1883 & 84
Subdivs black	"	"	31 - 20 - 81	"
" Blue	"	"	28 - 52 - 19	"

The above Map of Township N° 27 South of Range N° 62 East of Mount Diablo Meridian is strictly conformable to the field notes of the survey thereof on file in this Office, which have been examined and approved.

Surveyor General's Office, Reno, Nev.
March 22nd 1884.