


TOWNSHIP N° 28 NORTH RANGE N° 18 EAST MOUNT DIABLO MERIDIAN

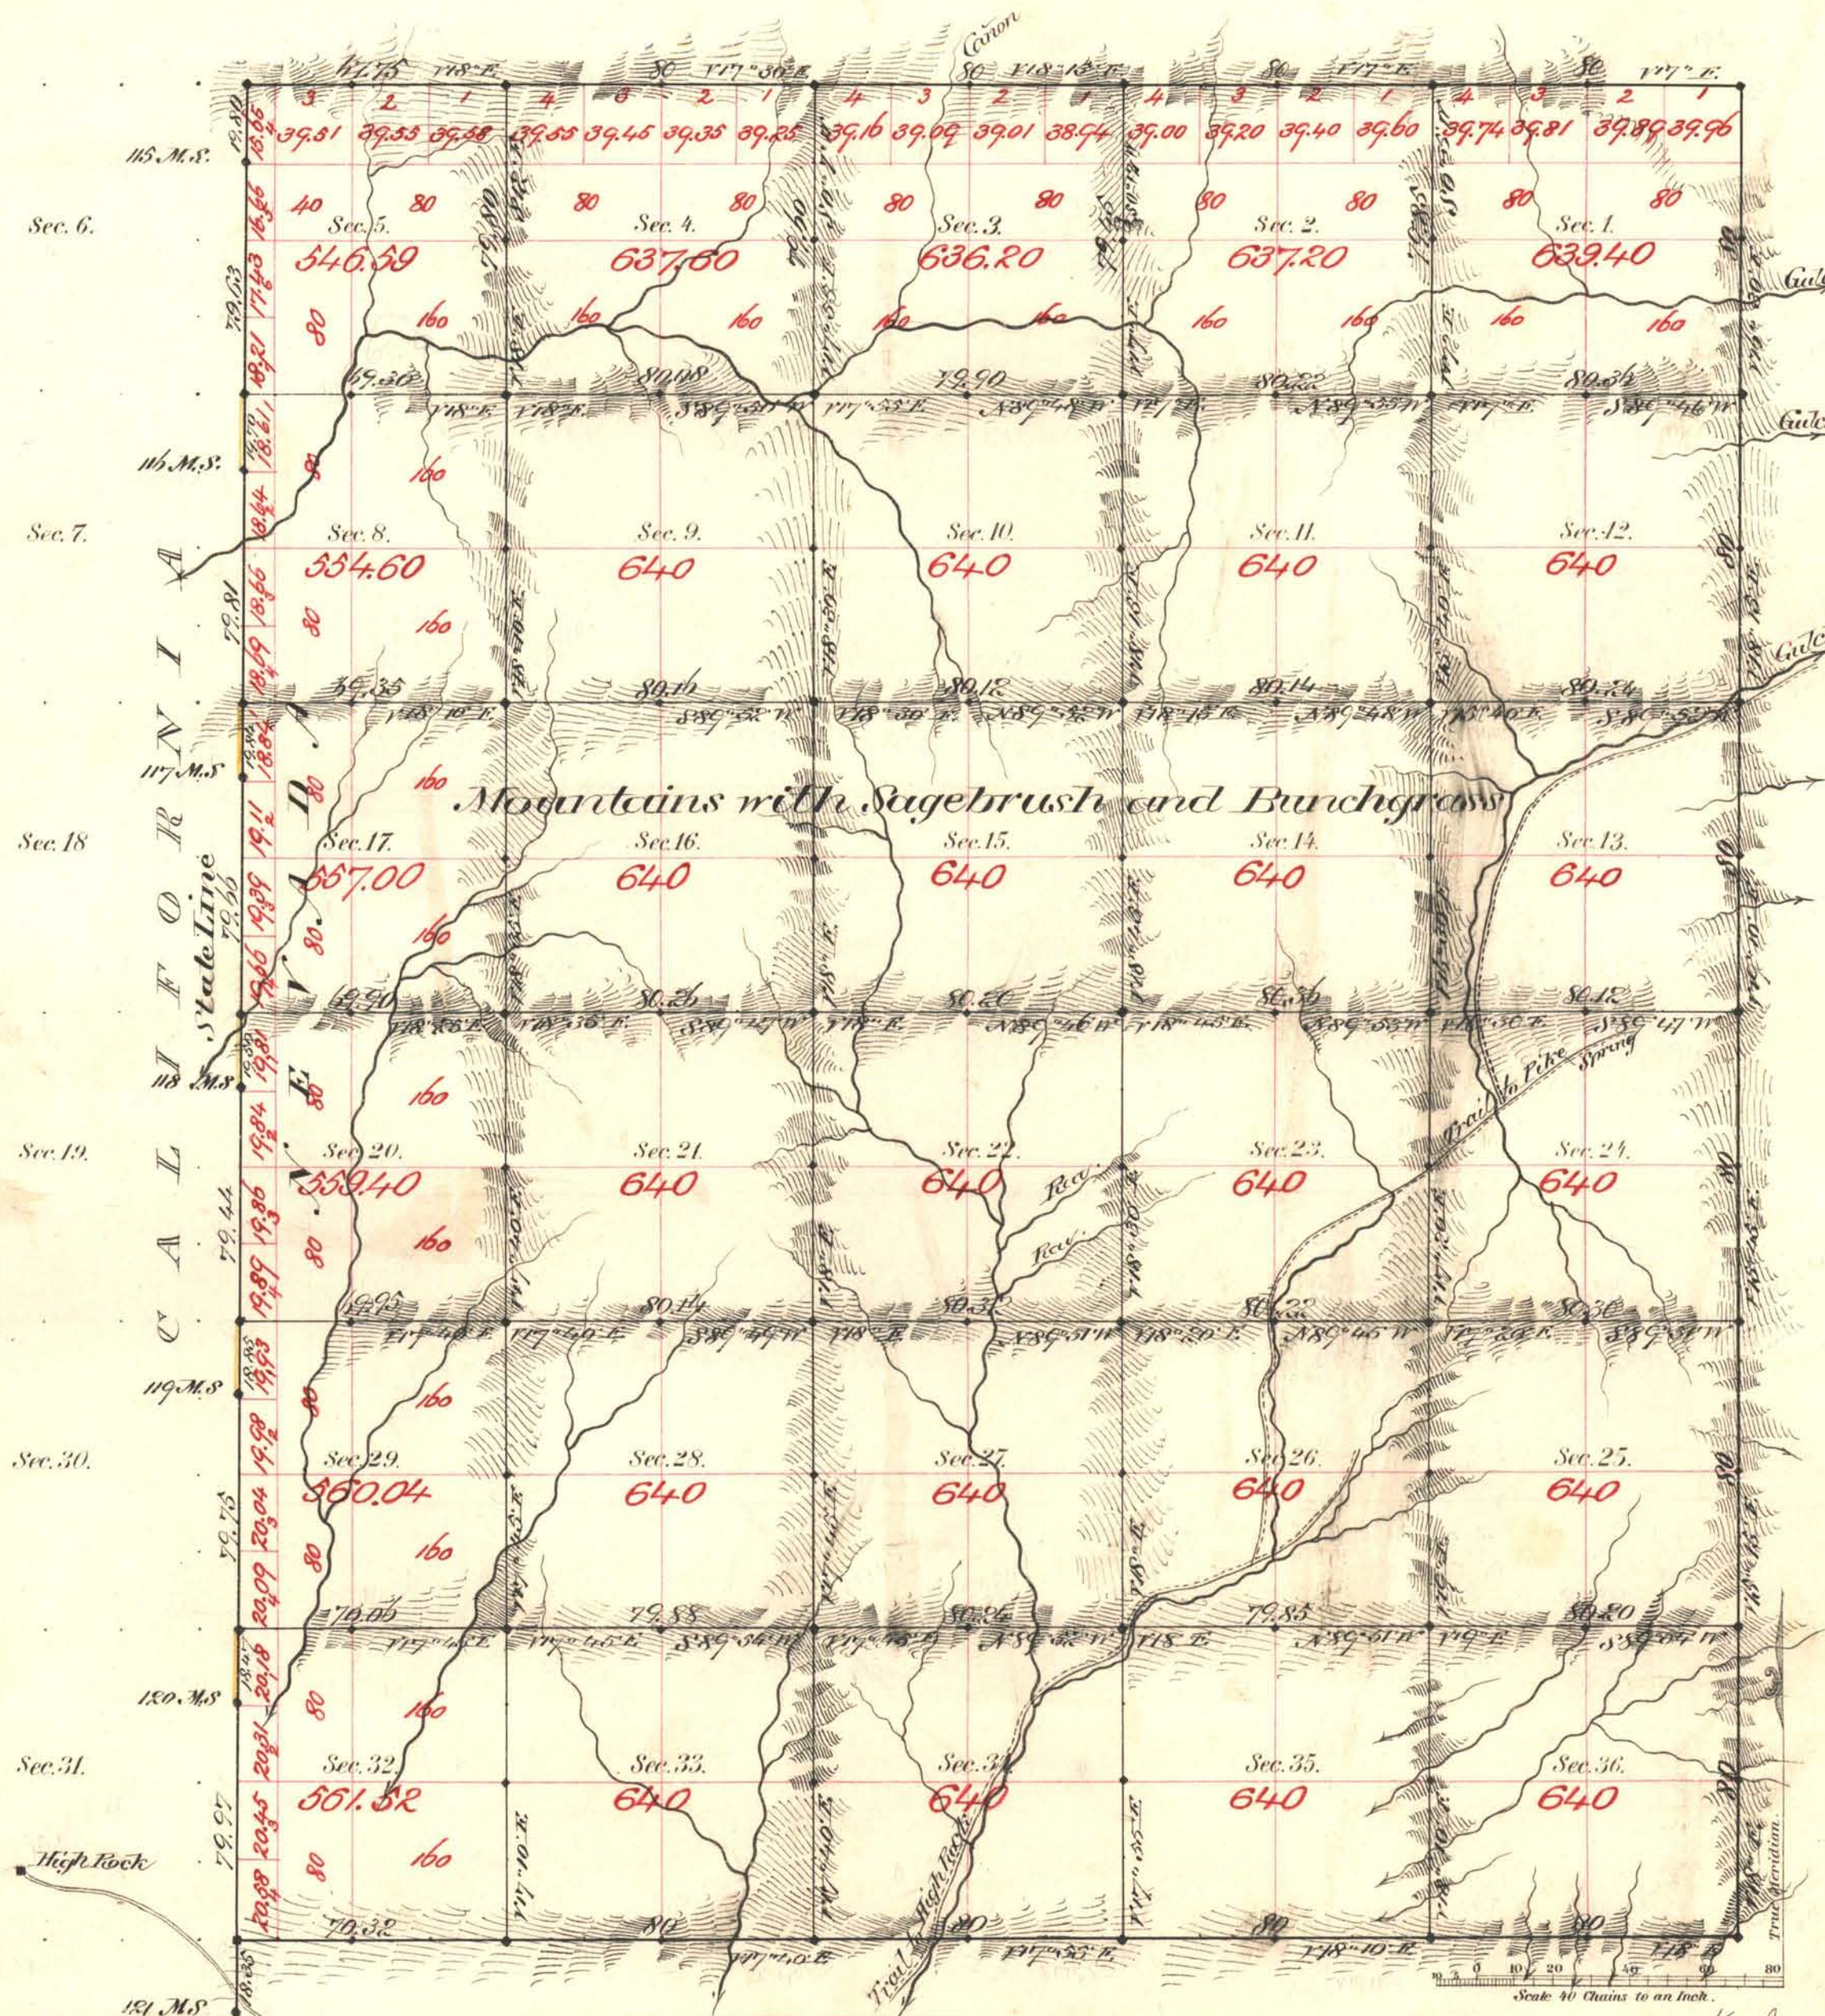

Aggregate Area of Public Land Surveyed

18,689.55 Acres

Commenced July 11th 1880
Completed " 11th "

Survey Designated	By Whom Surveyed	Date of Contract	Amount of Survey	When Surveyed
State Line	A. M. New Schmid	July 2nd 1872	M. Chs. Lks.	1872
Subdivisions of Gridline	A. M. New Schmid	Sept. 1st 1880	21- 57- 78	1880
Subdivisions of 310	L. J. New Schmid	Oct. 2nd "	18- 30- 37	Dec. "
Connections in S. E. corner	"	"	1- 15- 36	"

700 Cor.
95
100
"

The above Map of Township N° 28 North of Range N° 18 East
Mount Diablo Meridian is strictly conformable to the field
notes of the survey thereof on file in this Office, which have been examined and approved.
Surveyor General's Office.
Virginia City, Nev.
February 18th 1881
C. J. Davis
Sur. Gen. Nev.