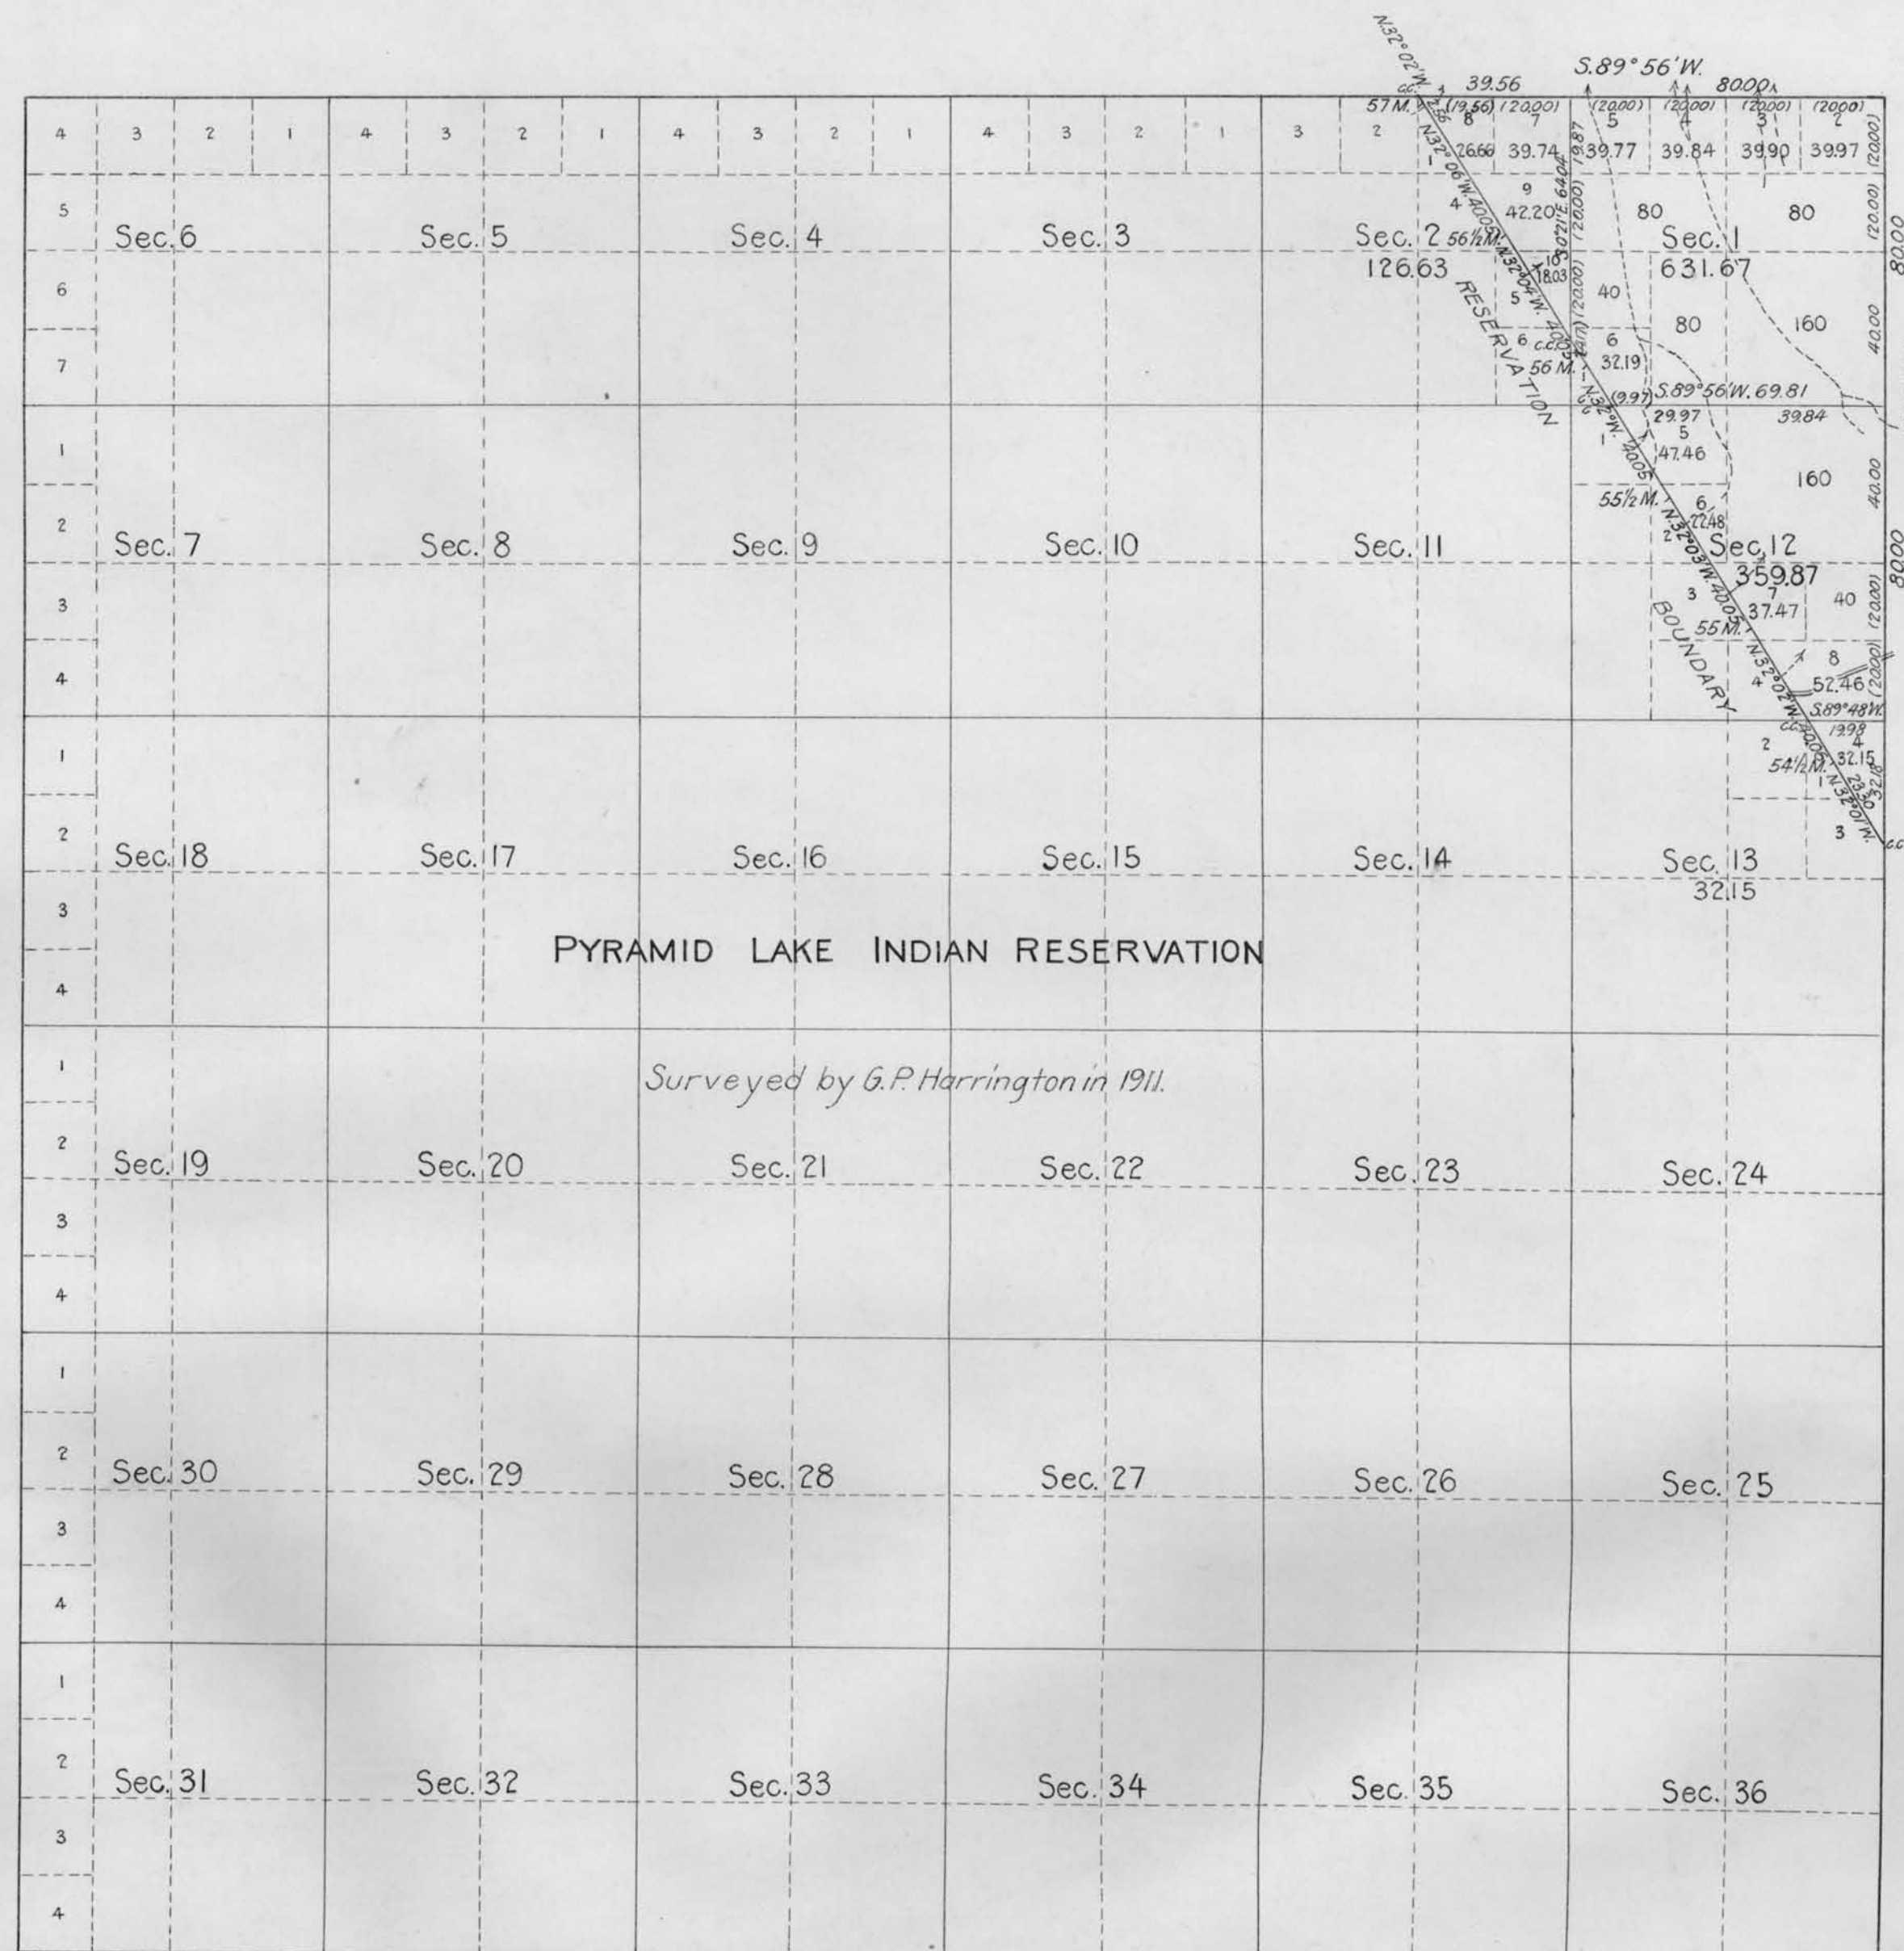


TOWNSHIP N^o 28 NORTH, RANGE N^o 22 EAST, MOUNT DIABLO MERIDIAN, NEVADA.

Scale: 40 Chains to an Inch.

Area Surveyed, 1150.32 Acres.

LINES DESIGNATED	BY WHOM SURVEYED	GROUP		MILEAGE		WHEN SURVEYED	
		N ^o	DATE	MLS.	CHS.	BEGUN	COMPLETED
Exterior	Wilfred A. Pray	48				Nov. 13, 1916.	Nov. 3, 1916.
P.L.I. Res.	Guy P. Harrington					Oct. 9, 1911.	Oct. 9, 1911.
Exterior	Walter H. Good	117	Jan. 9, 1926	1	39.56	May 5, 1928.	May 5, 1928.
Subdivisional	" " "	"	" " "	1	73.83	June 25, 1928.	June 25, 1928.

Office of U.S. Supervisor of Surveys
Denver, Colorado Oct. 27, 1930.
The above plat of Township No. 28 North, Range No. 22 East of the Mount Diablo Base and Meridian, Nevada is strictly conformable to the field notes of the survey thereof which have been examined and approved.

Wm. H. Dineen
U.S. Supervisor of Surveys.

DEPARTMENT OF THE INTERIOR
GENERAL LAND OFFICE

Washington, D.C. November 21, 1930.
The survey represented by this plat having been correctly executed in accordance with the requirements of law and the regulations of this office is hereby accepted.

Wm. C. Havell
Assistant Commissioner.