


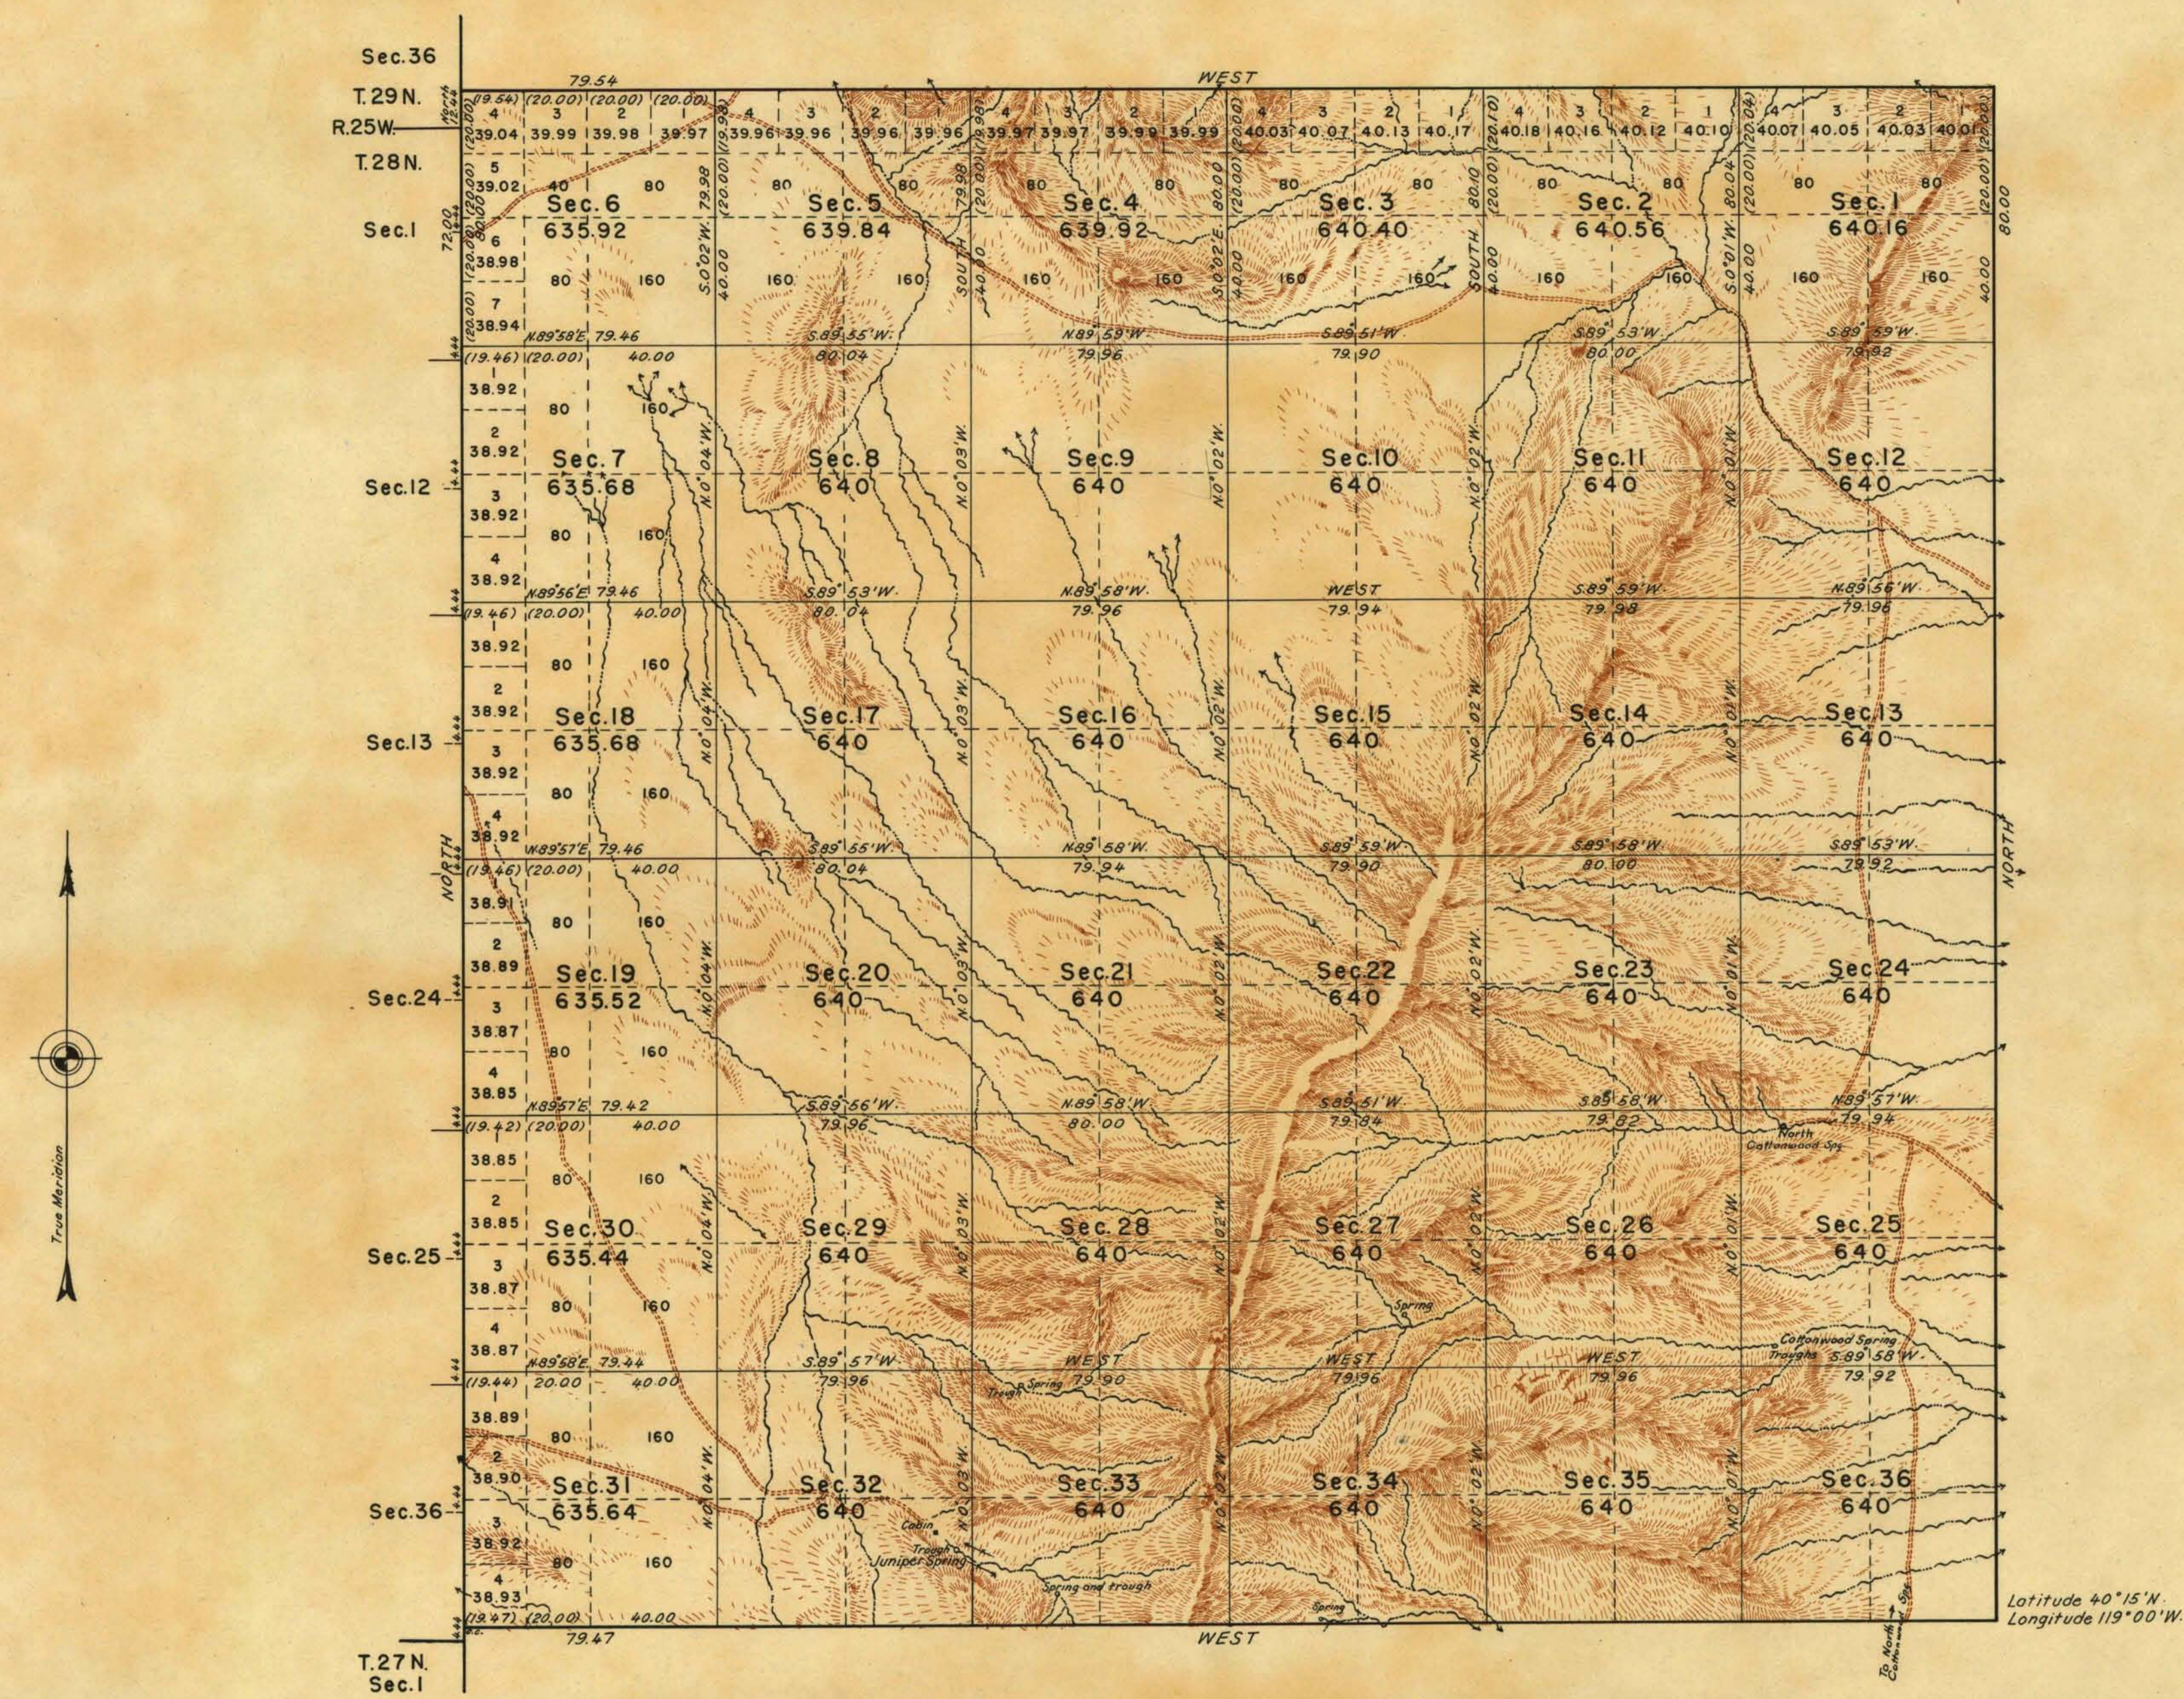

Area Surveyed, 23,014.76 Acres.

LINES DESIGNATED	BY WHOM SURVEYED	GROUP No	DATE OF SPECIAL INSTRUCTIONS	WHEN SURVEYED	
				BEGUN	COMPLETED
Exterior, North Subdivisional	Carl S. Swanholm and James W. Hardison	209	August 25, 1936	Sept. 21, 1938	Oct. 13, 1938

Denver, Colorado, June 29, 1945
This plot of Township N^o 28 North, Range N^o 26 East,
of the Mount Diablo Meridian, Nevada, is strictly con-
formable to the field notes of the survey thereof which
have been examined and approved.

Washington, D.C., JAN. 4, 1946
The survey represented by this plot
having been correctly executed in accordance
with the requirements of law and the regulations
of this office, is hereby accepted.

W. A. Anton
Supervisor of Surveys.

Joel David Wolfson
Assistant Commissioner.