


G *f* *F* *e* *E* *d* *D* *c* *C* *b* *B* *a* *A*

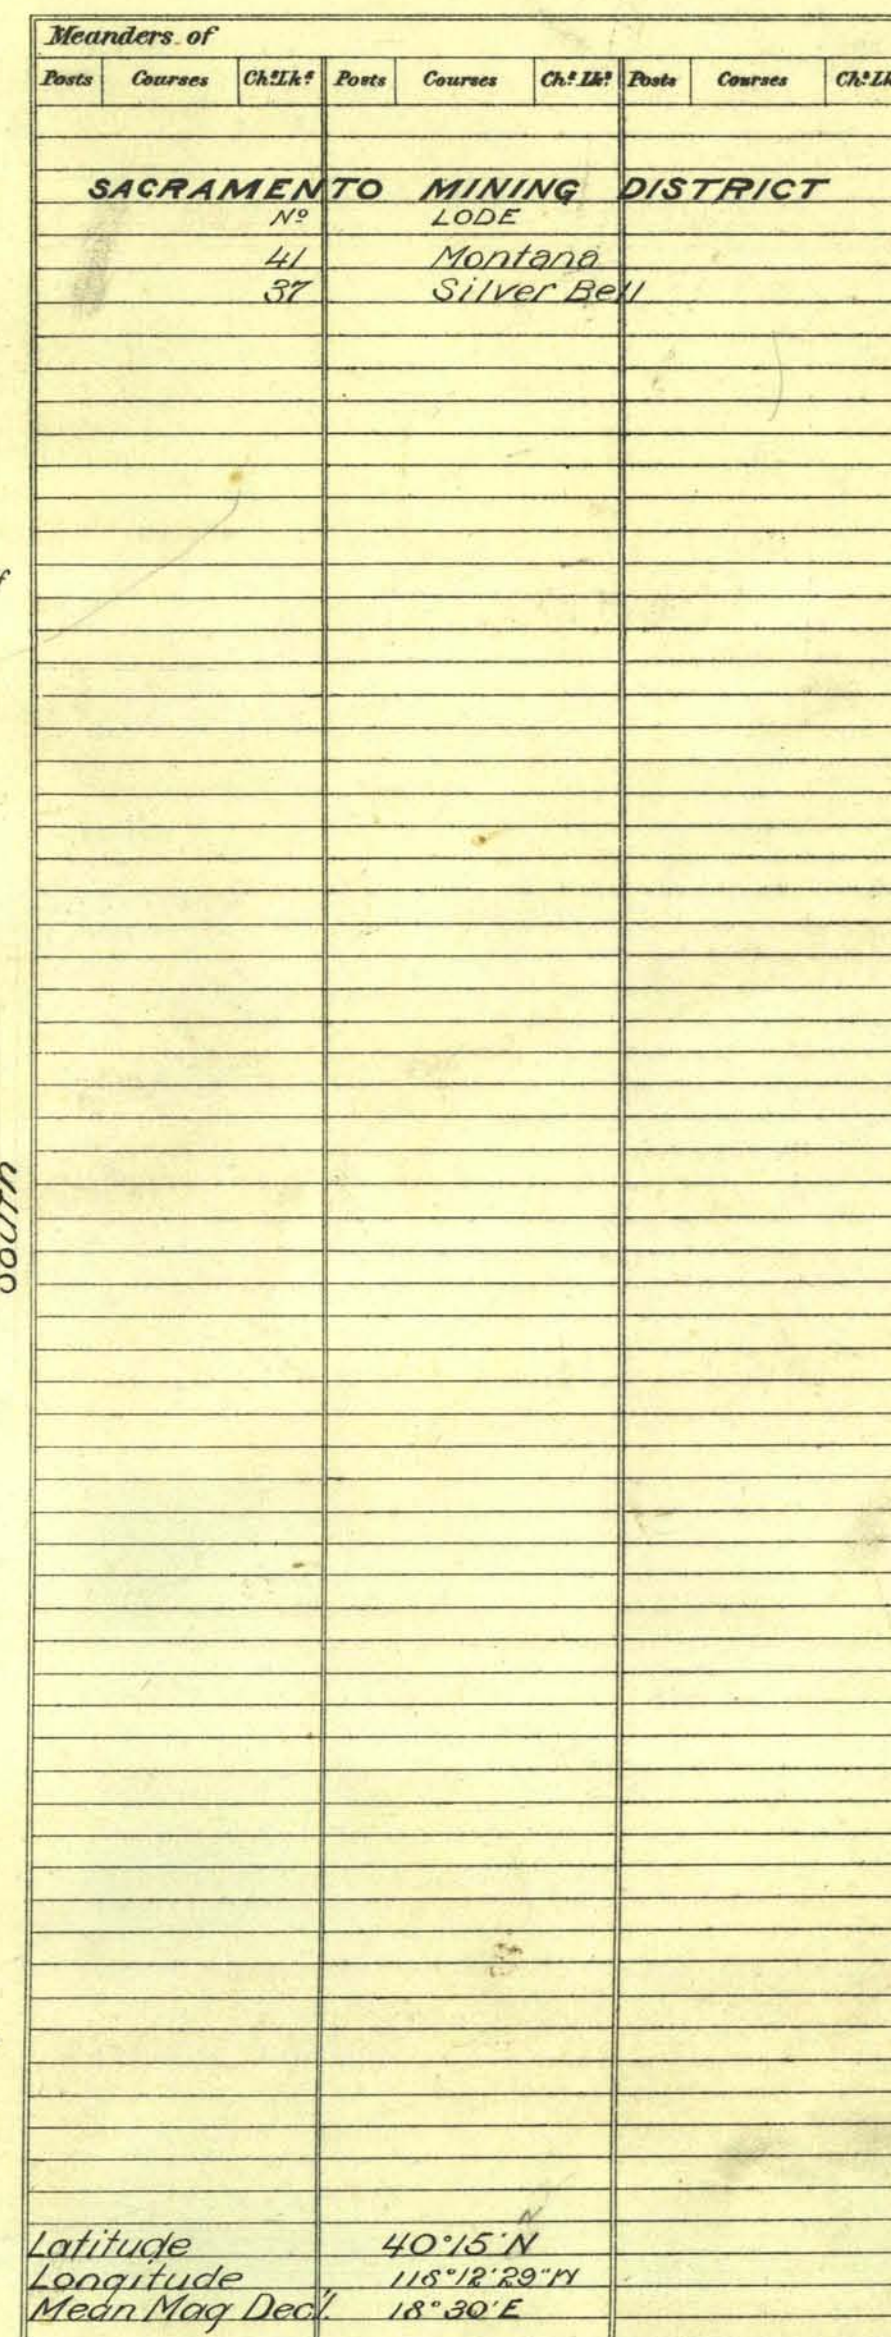

Accepted by G.L.O. March 4th 1903.

Surveys Designated	By Whom Surveyed	Date of Contract	Amount of Surveys M. Crs. Lks.	When Surveyed	Ns of Contract
NE & S. Township lines	FRANK H. CRISS	May 31 1900	13 11 90	July 1 - 10 1901	224
Subdivisions	" " " "	" " " "	60 33 62	" 11 - 18 "	"
N. Barry Res.	" " " "	" " " "	5 00 04	" 1 " "	"
Hy.	E. H. Dyer	Oct. 1 1863	6 00 00	1863	E

The above Map of Township N^o 28 N of Range N^o 33 E
Mt Diablo Meridian, Nevada, is strictly conformable to the field
notes of the survey thereof on file in this Office, which have been examined and approved.

Surveyor General's Office,
Reno Nevada, November 29 1902

Matthew, Ryfe
Sur.^y Genl.

Error in Area of Sec. 3, corrected to read 634.40 Acres. Area in total Acreage to read 23,523.71 Acres. this 5th day of January, 1904.

Matthew Syke
U.S. Surveyor General for Nevada.

T 28 N, R 33 E.

10