


Supplemental Plat of Section 1, Township No. 28 North, Range No. 33 East Mt. Diablo Meridian, Nevada.

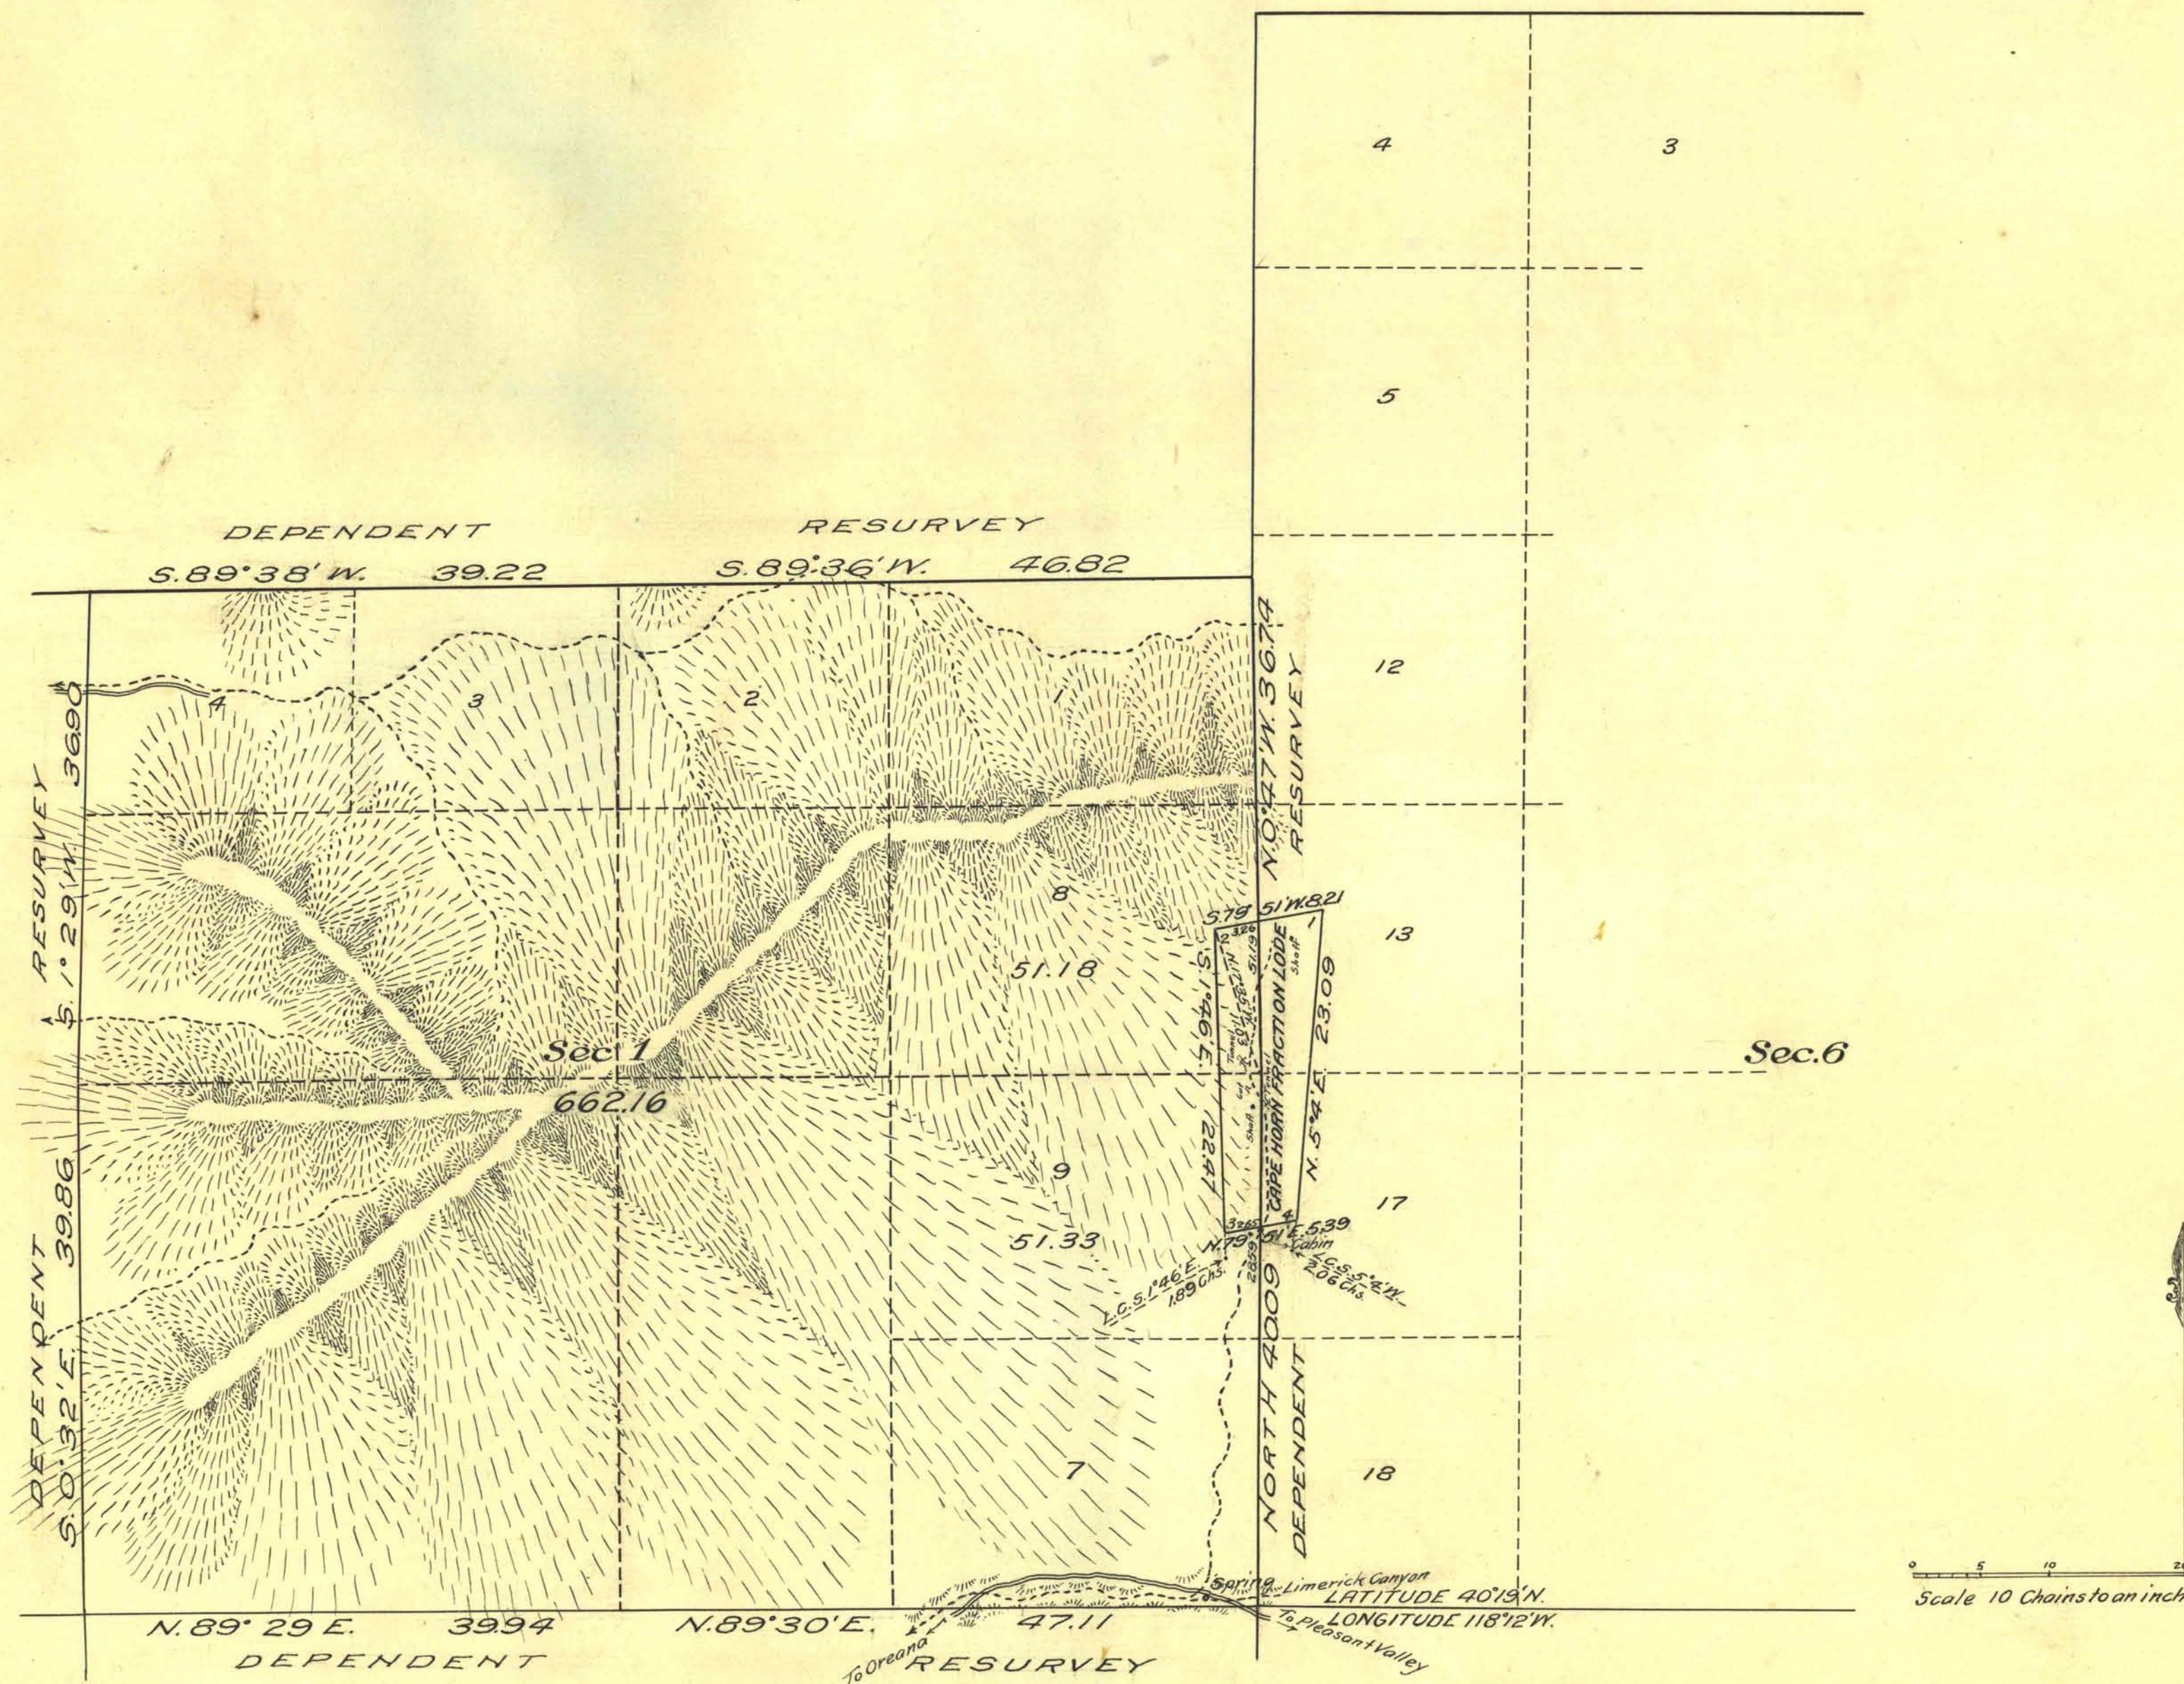

The above supplemental map of Section 1 Township No. 28 North, Range No. 33 East Mt. Diablo Meridian Nevada is strictly conformable to the field notes of the survey thereof on file in this Office, which have been examined and approved.

U. S. Surveyor General's Office)
 Reno, Nevada)
 November 10, 1923)

Surveys Designated	By Whome Surveyed	No.	Group Date	Amount of Surveys			When Surveyed	
				Mls.	chs.	fts.	Begin	Completed
Boundary Section 1, Dep. Res.	George W. Ridgway	100	May 10, 1922	4	06	68	Nov. 6, 1922	Nov. 7, 1922
Body Cape Horn Fraction Lode	U.S. Cadastral Engineer	100	" " "	0	59	16	Nov. 7, 1922	Nov. 8, 1922

J.R.C.