


Supplemental Plat
of
Sections 2 and 11 of Township N^o 28 North Range N^o 34 East M^t Diablo Meridian Nevada

Scale 20 chs. to 1 inch

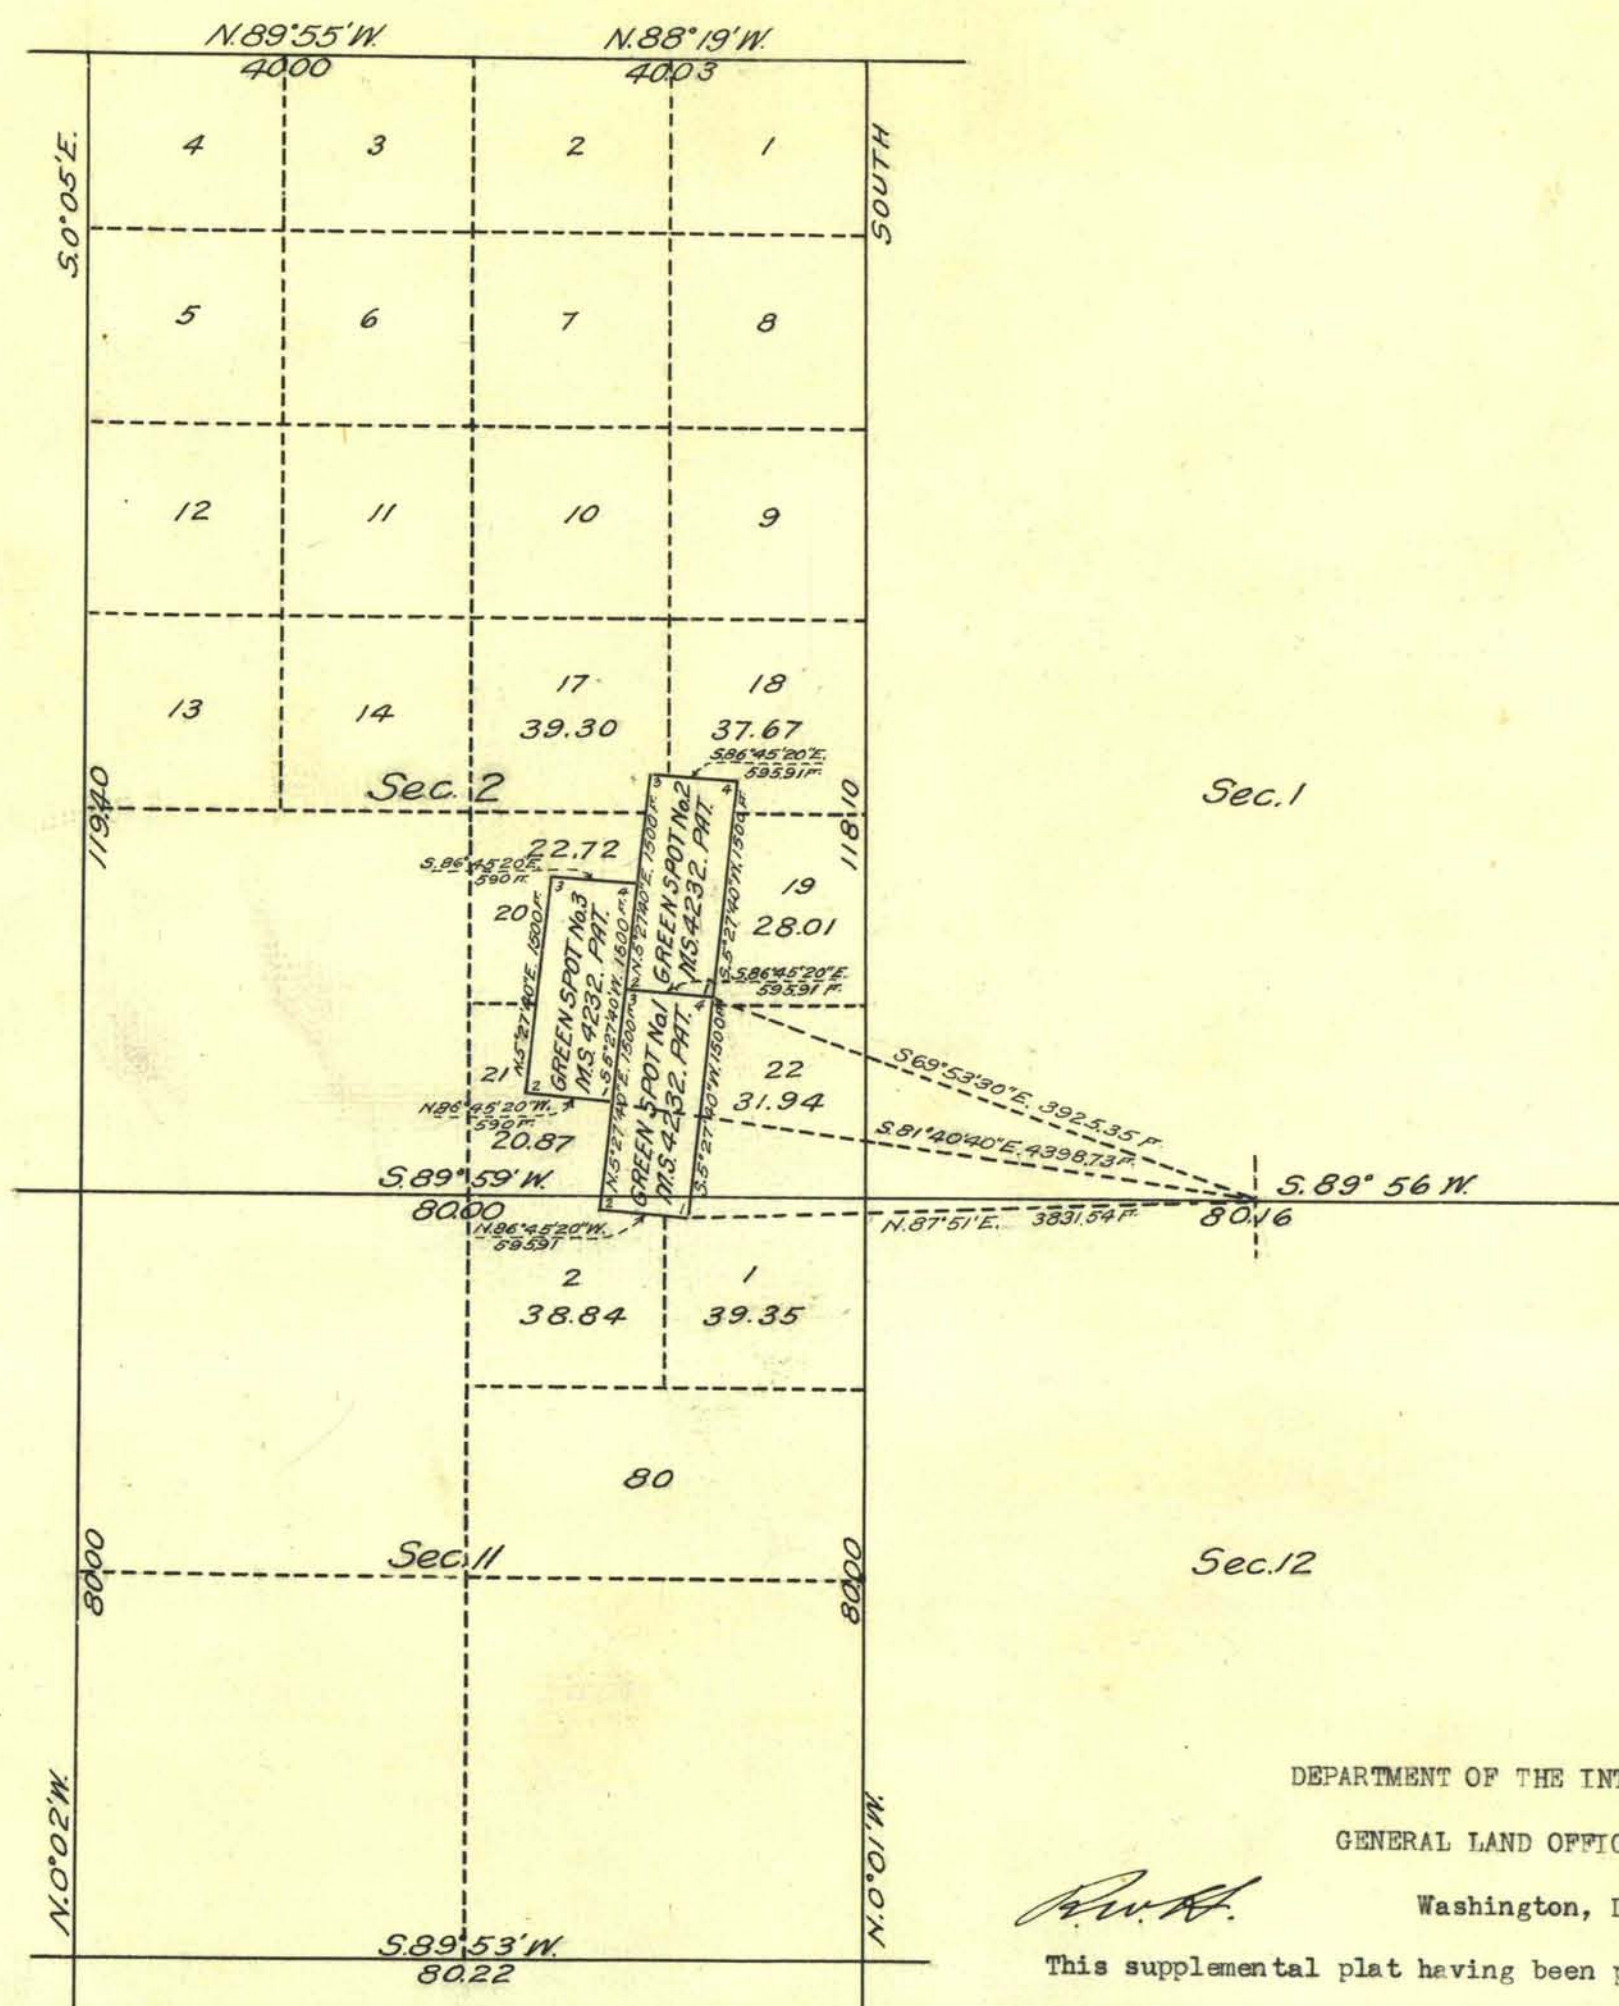

PUBLIC SURVEY OFFICE

Reno, Nevada, April 26, 1926

This supplemental plat of Secs. 2 and 11, T. 28 N., R. 34 E., M. D. M., amending plat approved November 29, 1902, has been prepared in compliance with instructions contained in letter Carson City 014233 "N" JAW., dated April 12, 1926, from the Commissioner of the General Land Office, in order to accommodate selection list 014233, C.P.R.R.Co., and the same is hereby approved.

Ralph W. Nelson
Office Cadastral Engineer

DEPARTMENT OF THE INTERIOR

GENERAL LAND OFFICE

Washington, D. C.,

May 6, 1926

This supplemental plat having been prepared in accordance with instructions issued by this office, is hereby accepted.

Thomas H. Havell
Assistant Commissioner