


Scale: 10 chs. to 1 inch.

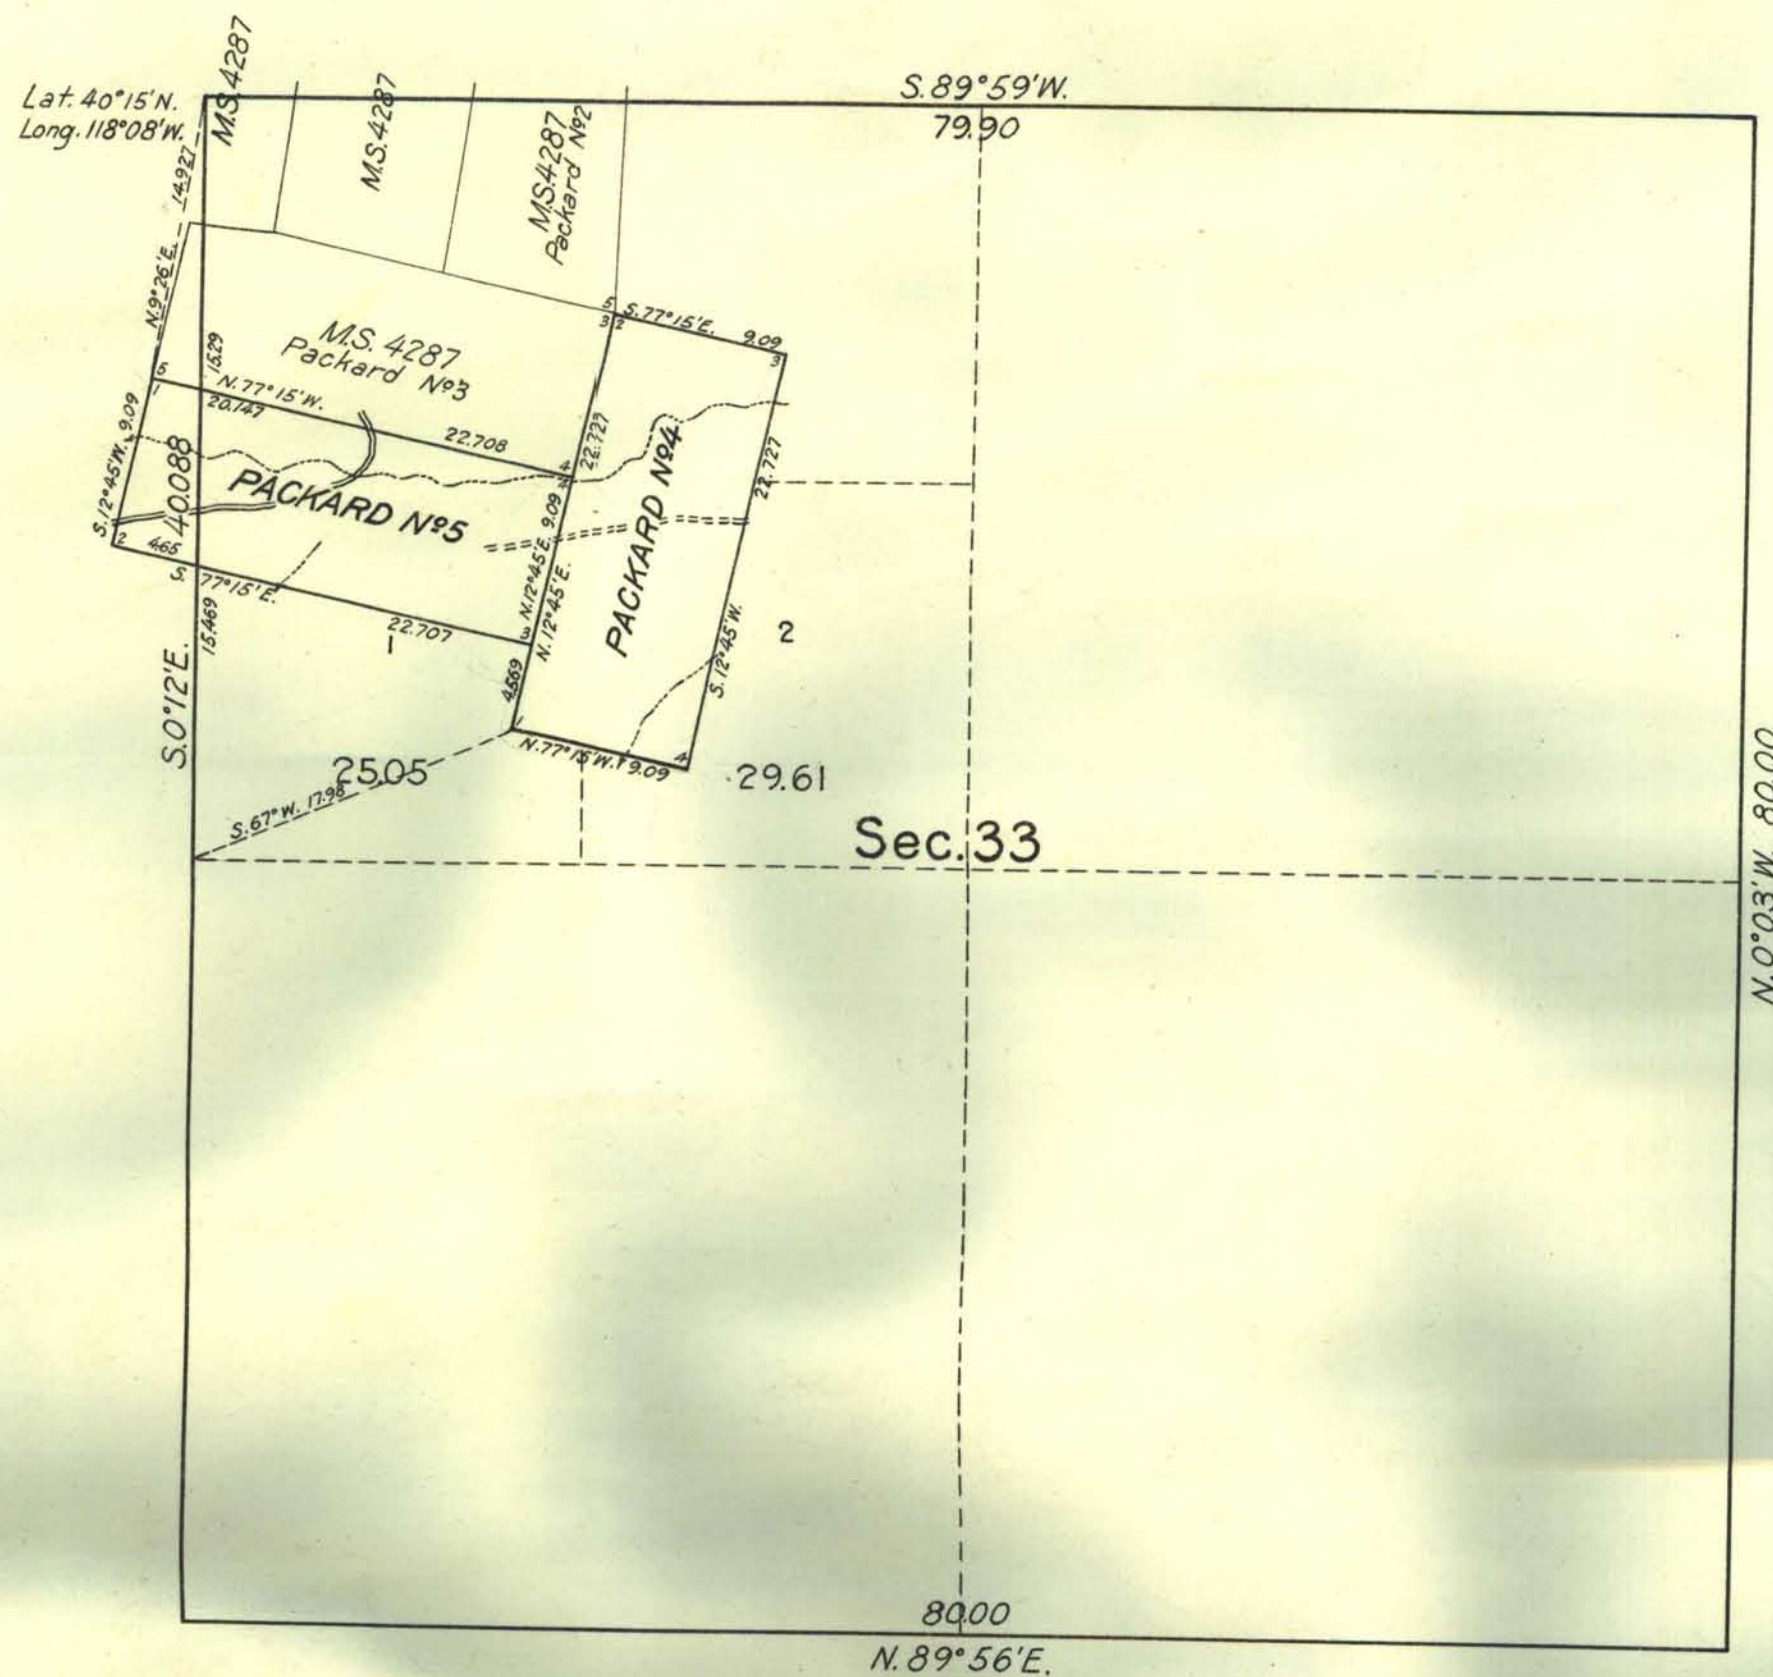

Retracement of a portion of the West boundary of Sec. 33 with metes-and-bounds survey of land classified as mineral bearing, and connecting lines, deriving lottings of fractional areas of adjoining non-mineral land, to accommodate Central Pacific Railway Company Grant, List No 93, Carson City 014233, executed by George M. Ridgway U.S. Cadastral Engineer, June 10 to 13, 1929, inclusive, under special instructions dated April 24, 1928, for Group No 449, authorized by the Commissioners' letter E' dated March 28, 1928.

Boundaries of Sec. 33, surveyed by Frank H. Griss, D.S. in 1900 as shown upon the plat approved March 4, 1903.

Office of U.S. Supervisor of Surveys.
Denver, Colorado, April 4, 1931.

The above supplemental plat of Sec. 33, Township No. 28 North, Range No. 34 East of the Mount Diablo Meridian, Nevada, is strictly conformable to the field notes of the survey thereof which have been examined and approved.

Samuel H. Johnson
U.S. Supervisor of Surveys.

DEPARTMENT OF THE INTERIOR
GENERAL LAND OFFICE

Washington, D.C., June 27, 1931

The survey represented by this plat having been correctly executed in accordance with the requirements of law and the regulations of this office, is hereby accepted.

J. H. Parrott
Acting Assistant Commissioner.