
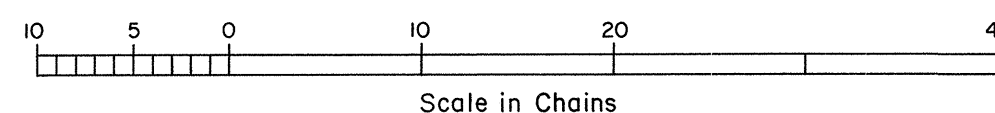
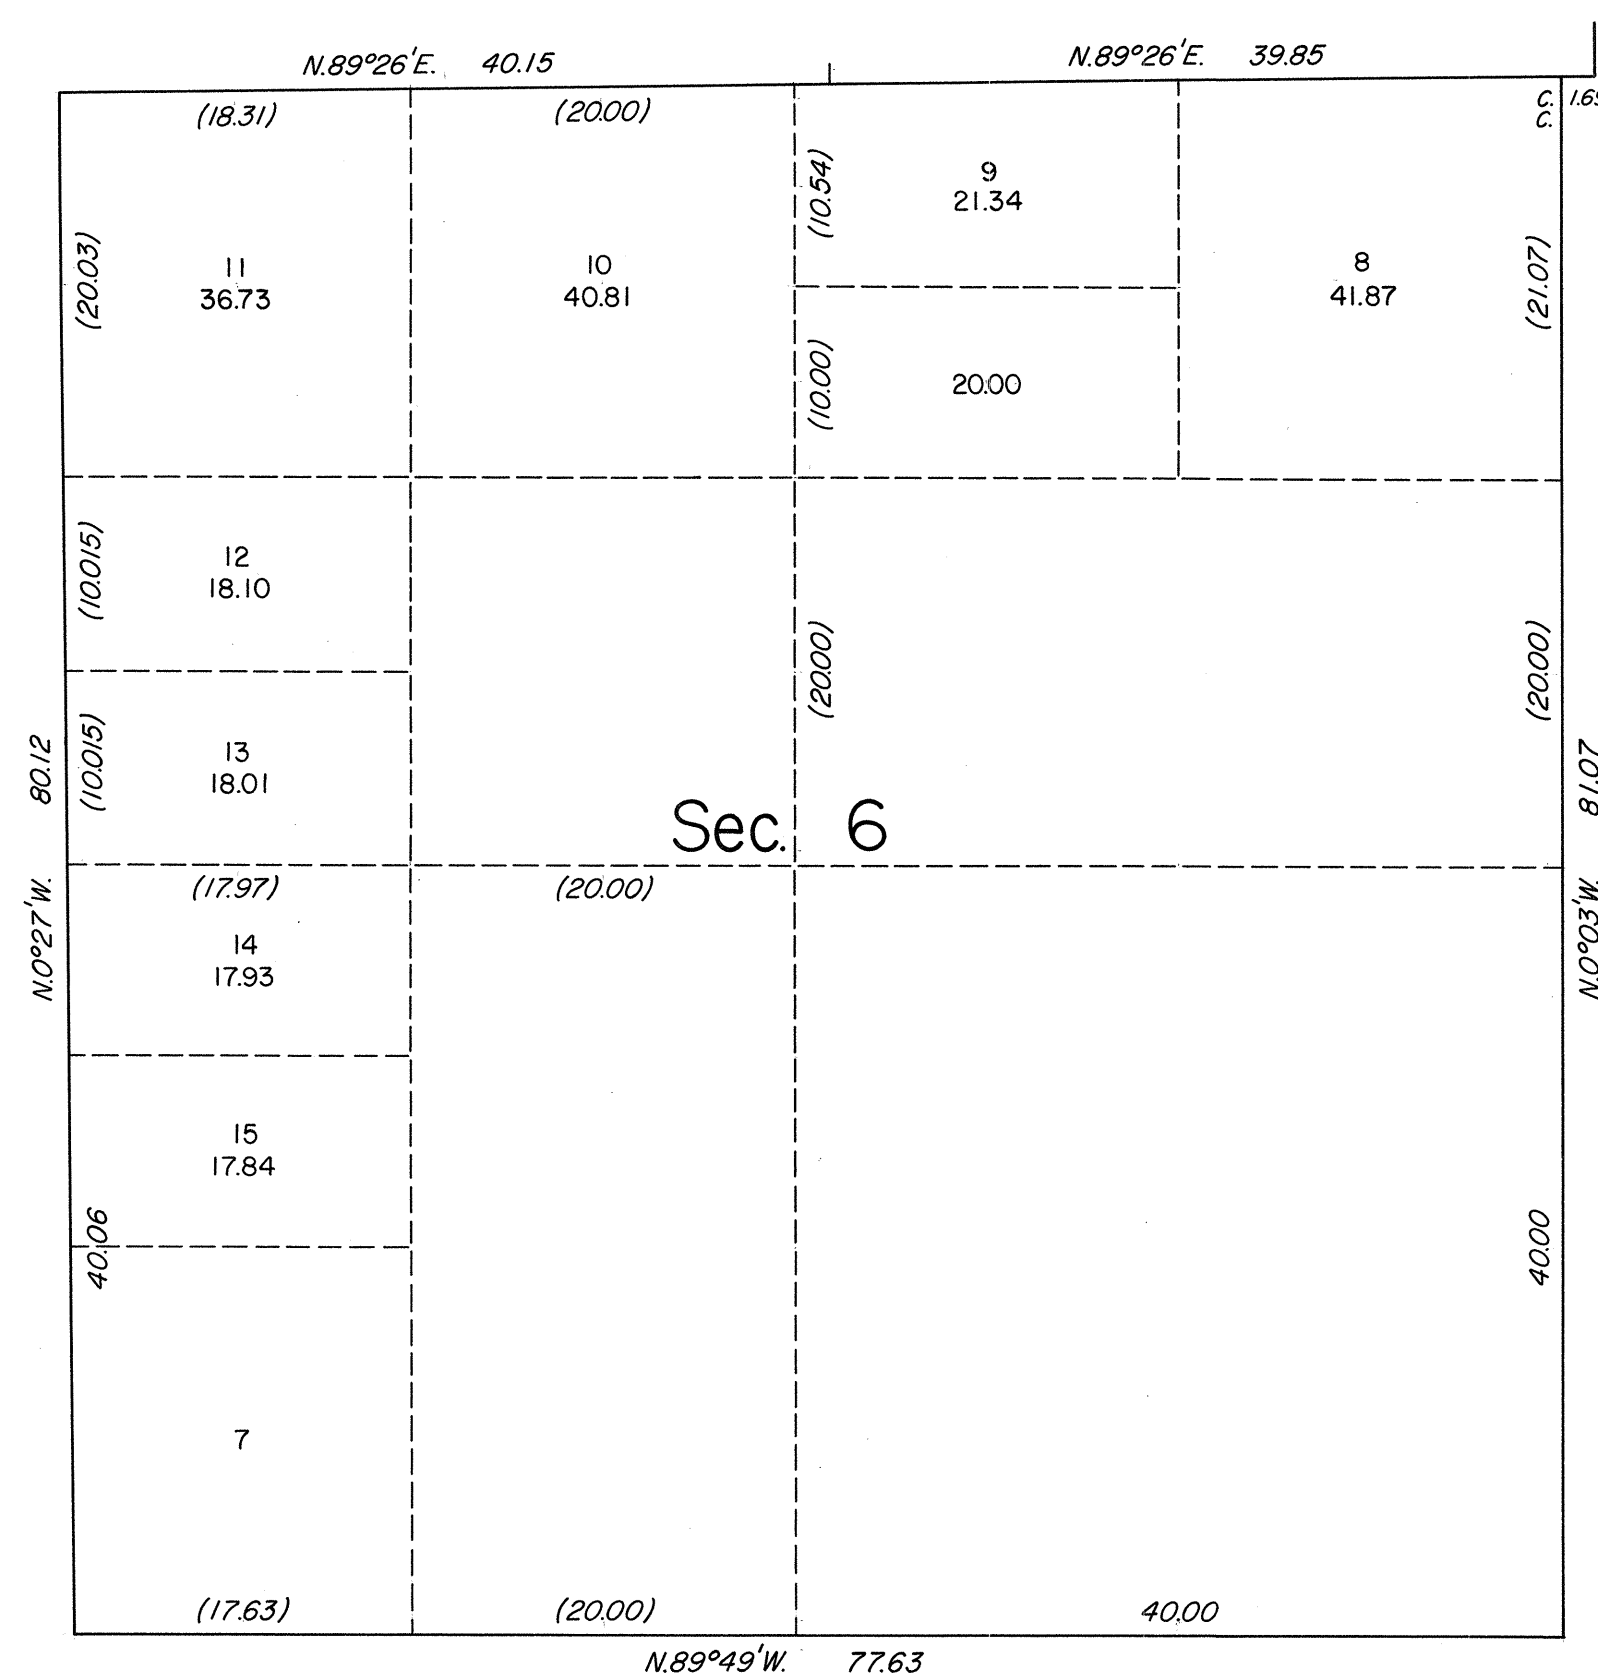


ORIGINAL

OFFICIALLY FILED
NEVADA STATE OFFICE
10:00 A.M. JULY 15, 1985

TOWNSHIP 28 NORTH, RANGE 39 EAST, OF THE MOUNT DIABLO MERIDIAN, NEVADA
SUPPLEMENTAL PLAT OF SECTION 6

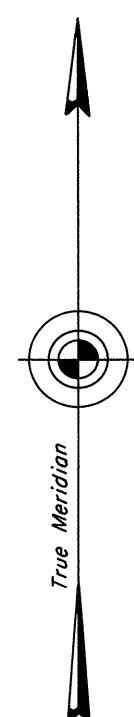

This plat, showing a correction of the acreage in original lots 1, 2, 3, and 4, and a subdivision of original lots 2, 5 and 6, sec. 6, T. 28 N., R. 39 E., Mount Diablo Meridian, Nevada, is based upon the plat approved September 7, 1915.

UNITED STATES DEPARTMENT OF THE INTERIOR
BUREAU OF LAND MANAGEMENT

Reno, Nevada June 28, 1985

This plat, showing amended lottings, is based upon the official records and, having been correctly prepared in accordance with the regulations of this Bureau, is hereby accepted.

For the Director

Lael E. Bland

Chief Cadastral Surveyor