


TOWNSHIP N° 28 NORTH RANGE N° 41 EAST MOUNT DIABLO MERIDIAN NEVADA

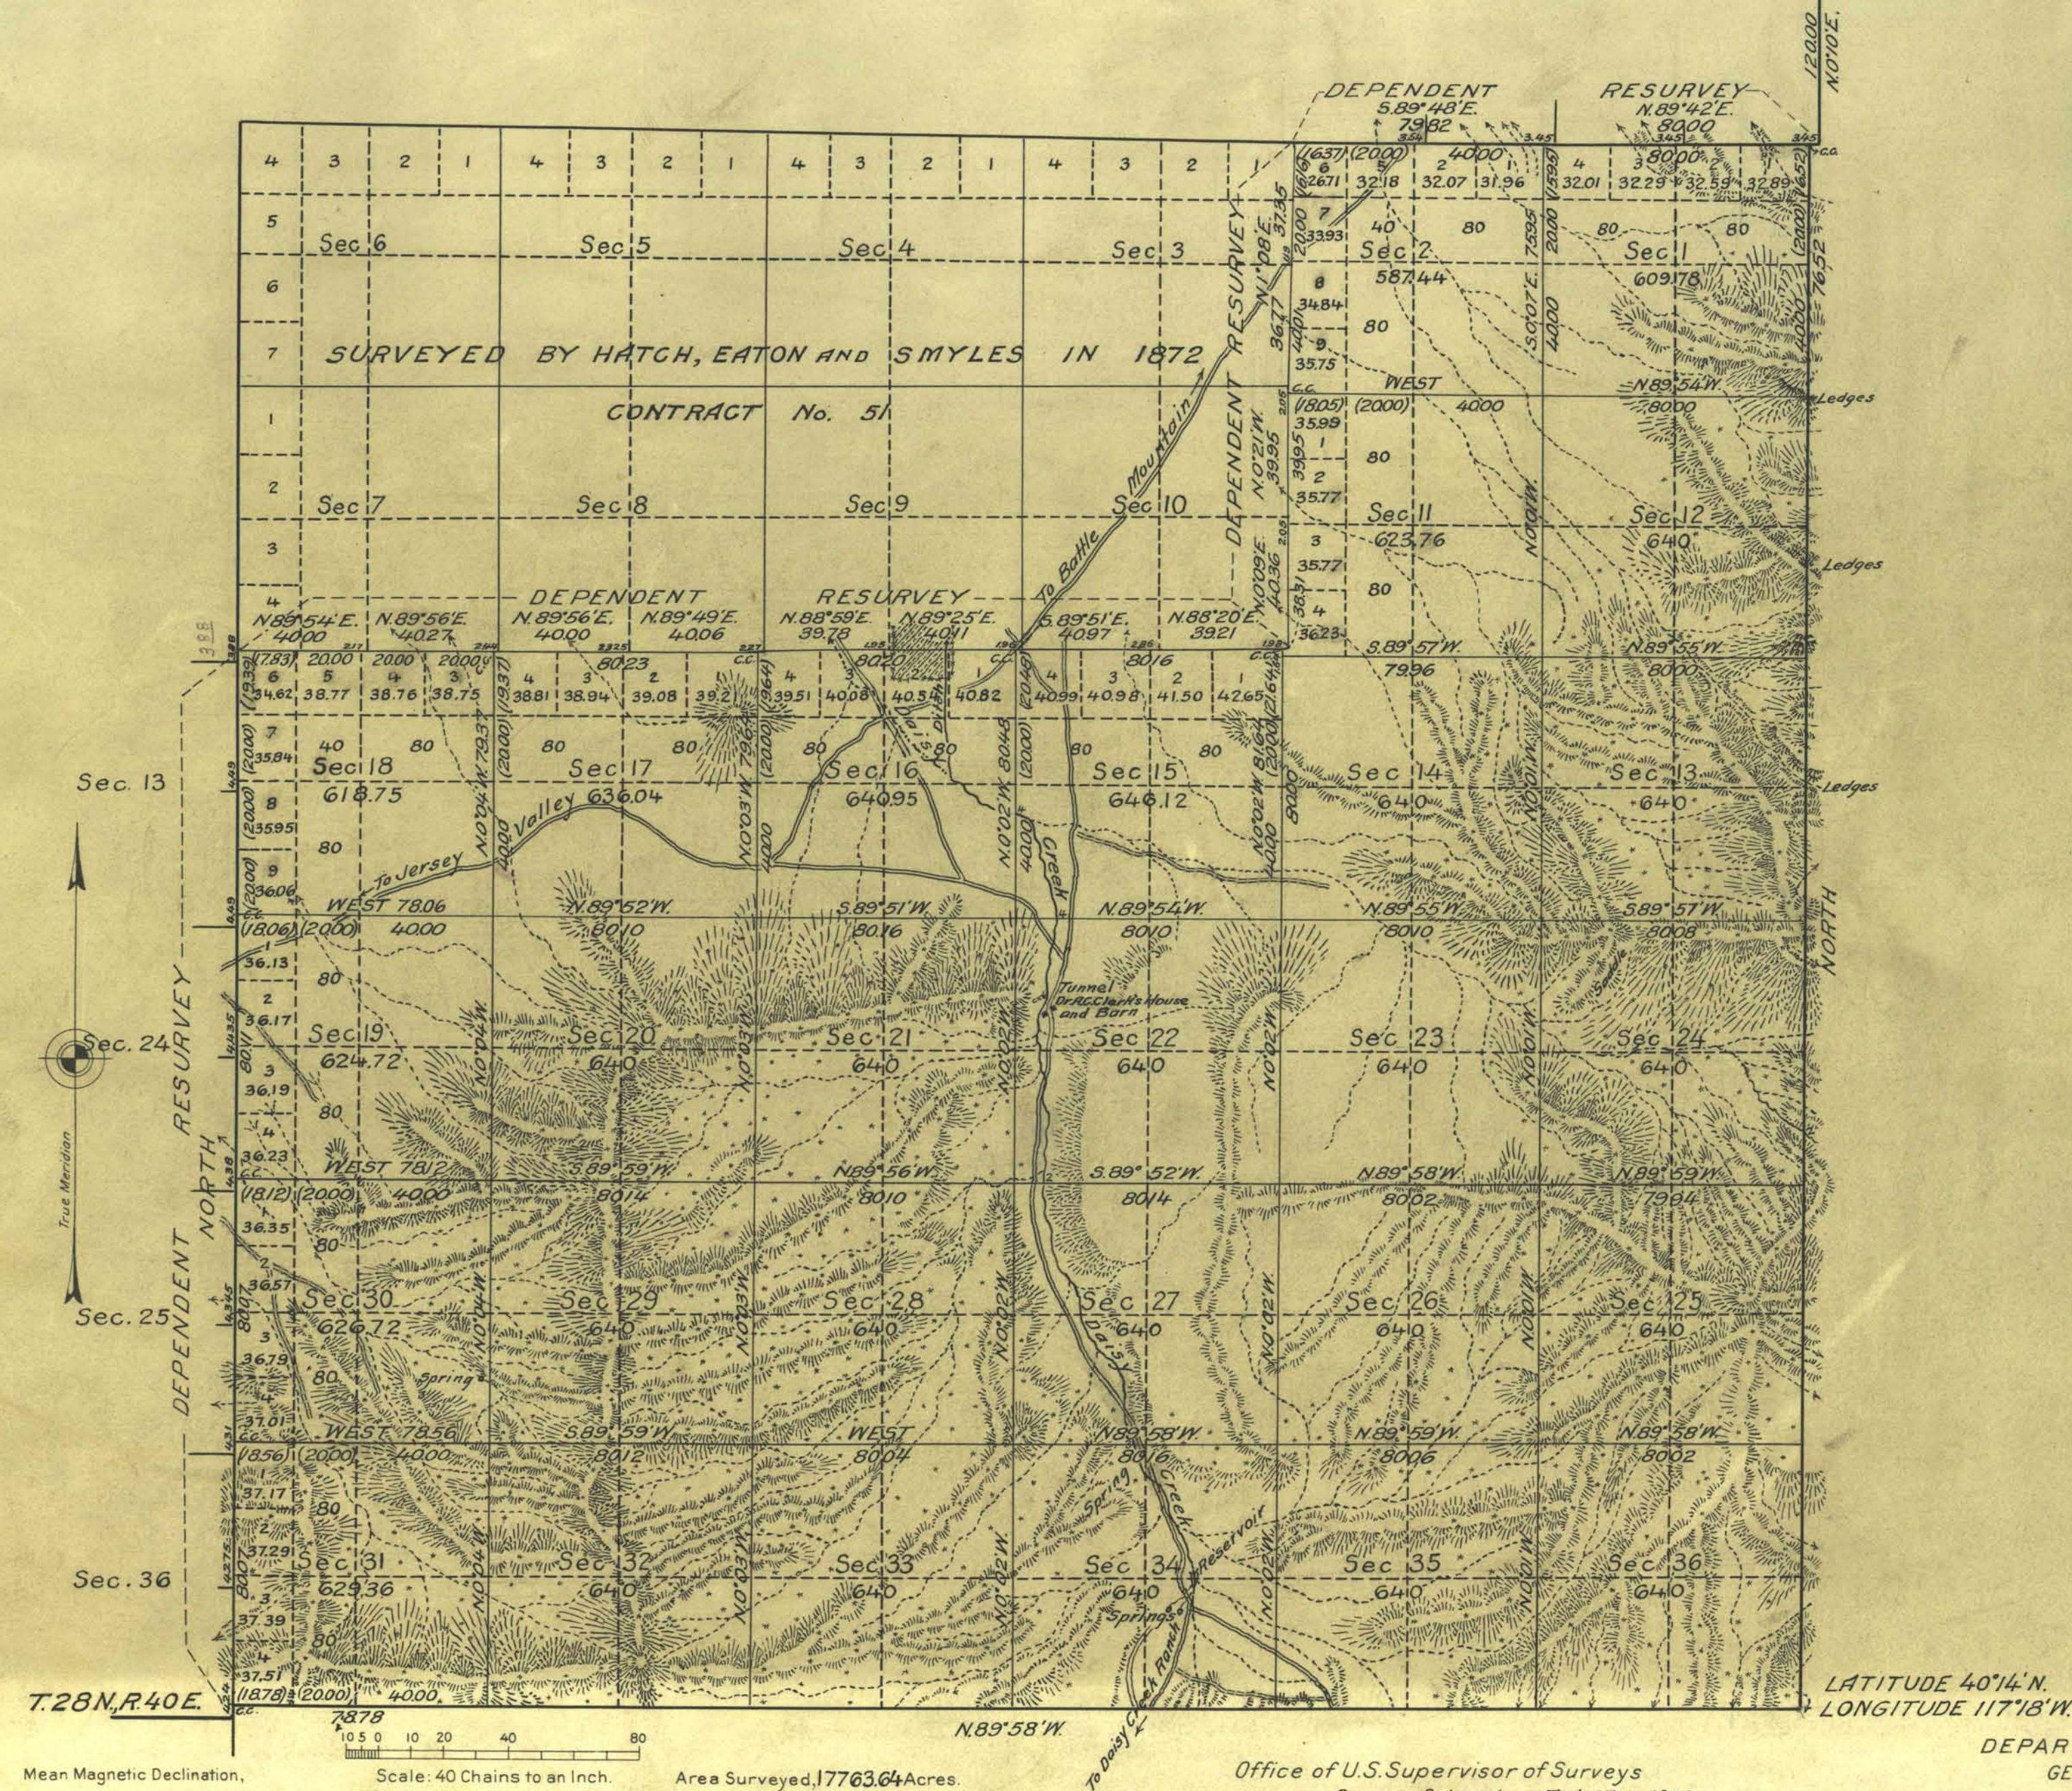

LINES DESIGNATED	BY WHOM SURVEYED	GROUP		MILEAGE		WHEN SURVEYED	
		Nº	DATE	MLS.	CHS.	BEGUN	COMPLETED
Exterior	Walter H. Good	113	Sept. 22, 1923	11	75.98	Oct. 23, 1926	Nov. 20, 1926
Subdivisional	" " "	"	" " "	49	65.94	Oct. 30, 1926	Nov. 20, 1926
Meander	" " "	"	" " "				
Miscellaneous	" " "	"	" " "				

Office of U.S. Supervisor of Surveys
 Denver, Colorado, Feb. 14, 1928.
 The above plat of Township No. 28 North Range No. 41 East
 of the Mount Diablo Meridian, Nevada,
 is strictly conformable to the field notes of the survey
 thereof which have been examined and approved.

Walter H. Good
 U.S. Supervisor of Surveys.

DEPARTMENT OF THE INTERIOR
 GENERAL LAND OFFICE
 Washington, D.C., March 12, 1928.
 The survey represented by this plat
 having been correctly executed in accordance
 with the requirements of law and the regulations
 of this office, is hereby accepted.

Walter H. Good
 Assistant Commissioner.