
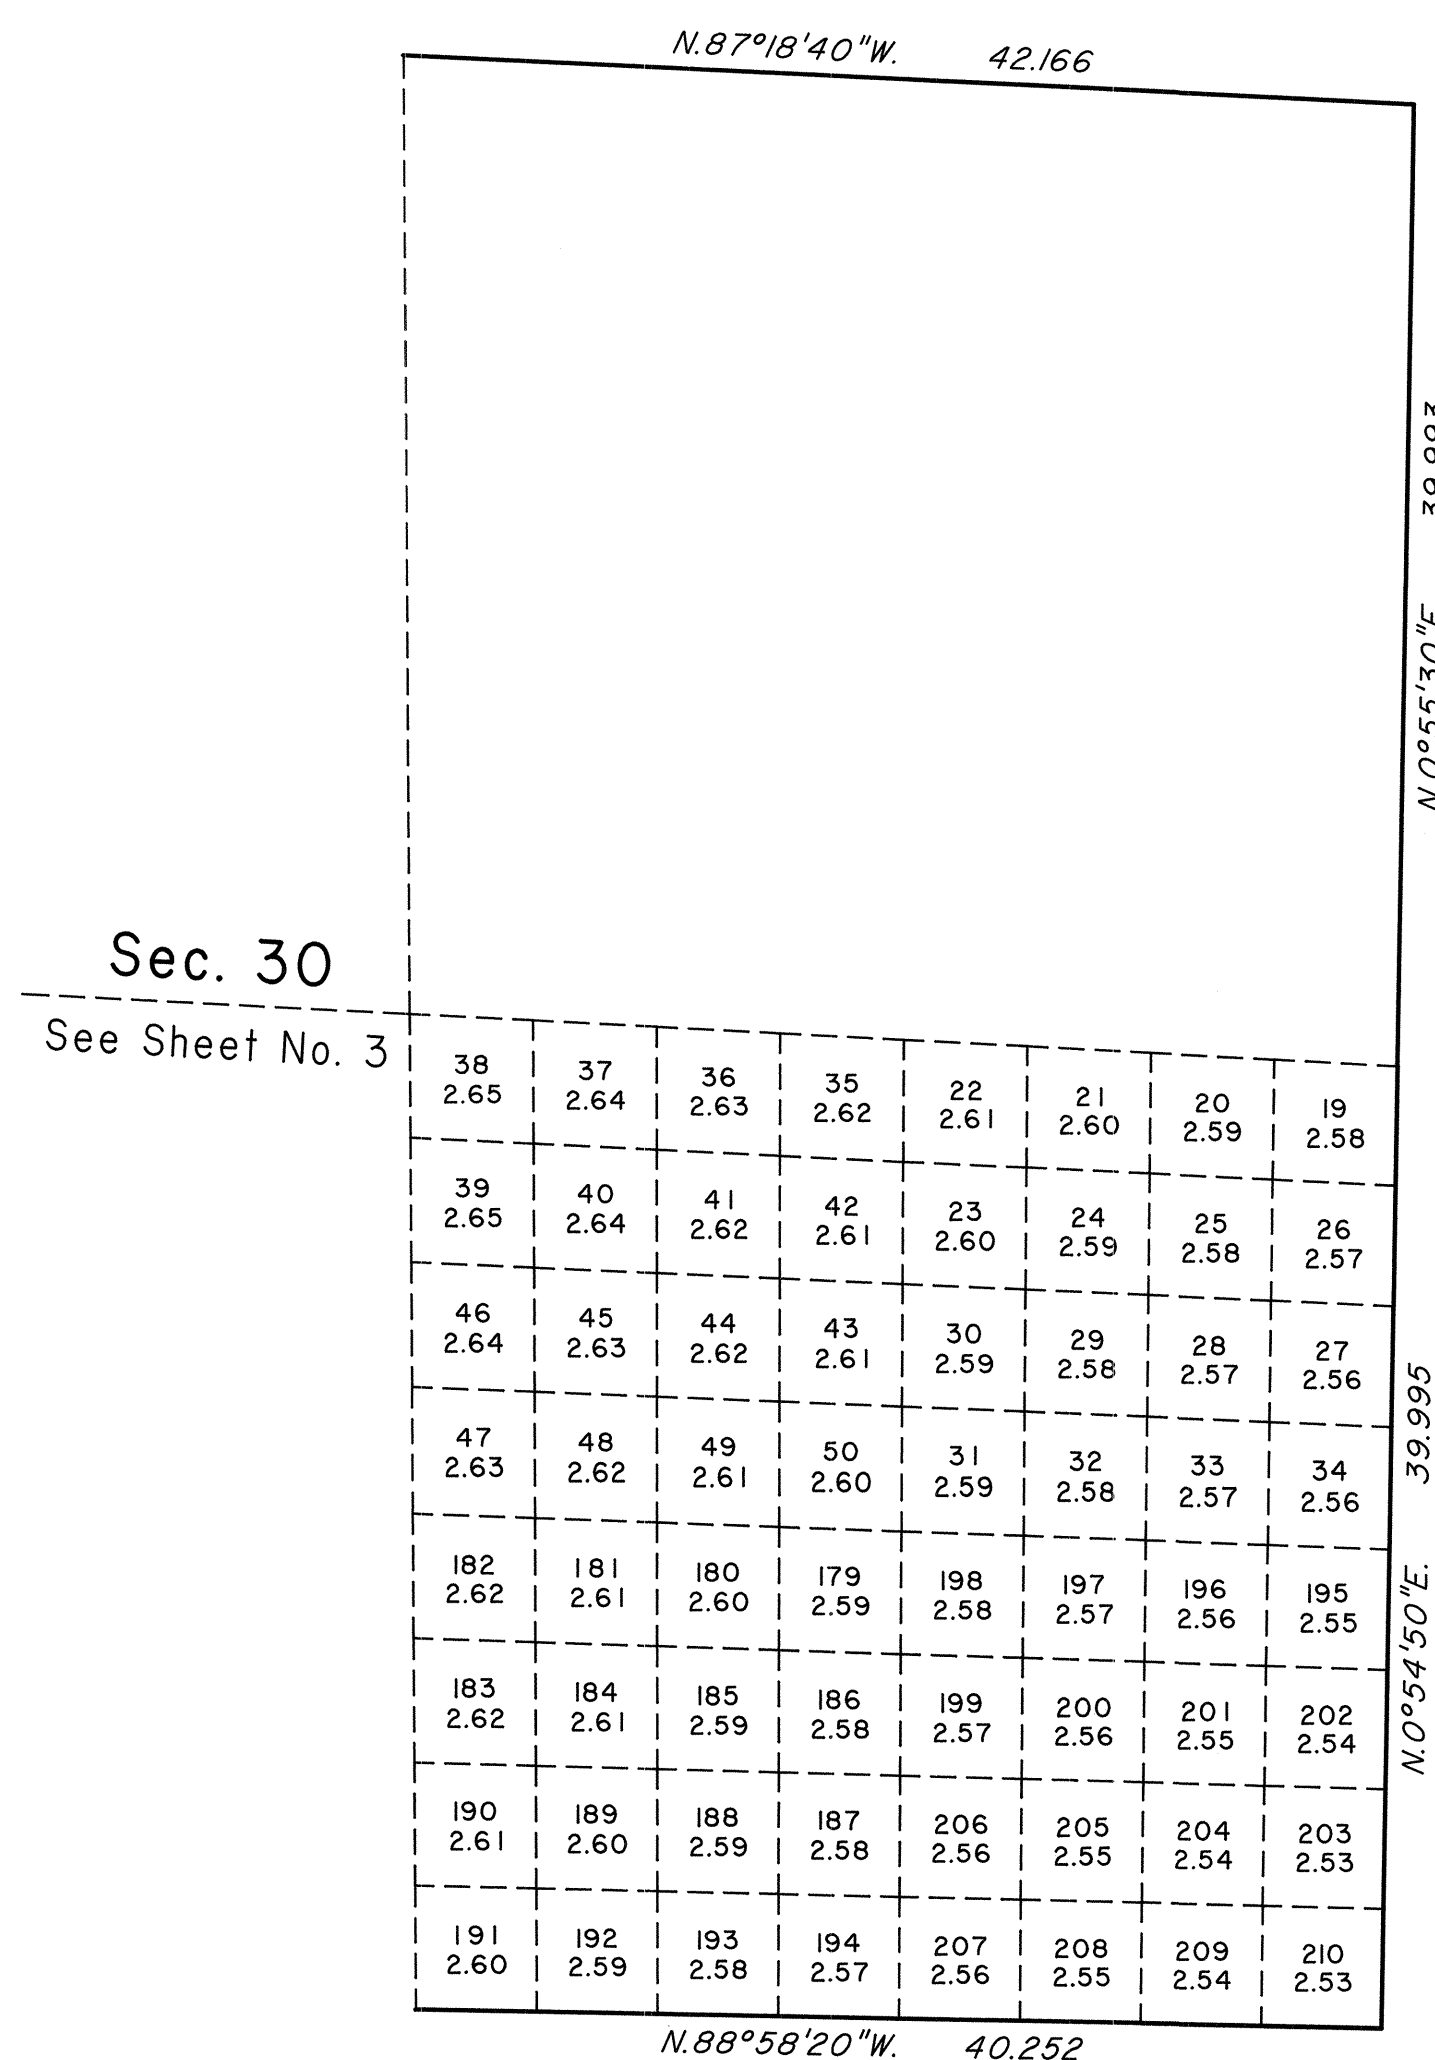


TOWNSHIP 28 NORTH, RANGE 47 EAST, OF THE MOUNT DIABLO MERIDIAN, NEVADA
ENLARGED DIAGRAM OF E 1/2 SECTION 30

OFFICIALLY FILED
NEVADA STATE OFFICE
at 10:00 AM on March 27, 1996

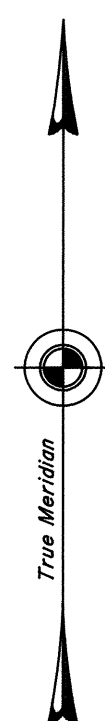

This sheet represents enlarged diagram of the E 1/2 of section 30.
Reference should be made to Sheet No. 1 for survey information.

UNITED STATES DEPARTMENT OF THE INTERIOR
BUREAU OF LAND MANAGEMENT

Reno, Nevada February 8, 1996

This plat is strictly conformable to the approved field notes, and the survey, having been correctly executed in accordance with the requirements of law and the regulations of this Bureau, is hereby accepted.

For the Director

Robert H. Thompson

Acting Chief Cadastral Surveyor, Nevada

T.28N., R.47E., M.D.M.