


ORIGINAL

OFFICIALLY FILED
NEVADA STATE OFFICE
10:00 AM June 3, 1981

TOWNSHIP 28 NORTH, RANGE 48 EAST, OF THE MOUNT DIABLO MERIDIAN, NEVADA

DEPENDENT RESURVEY

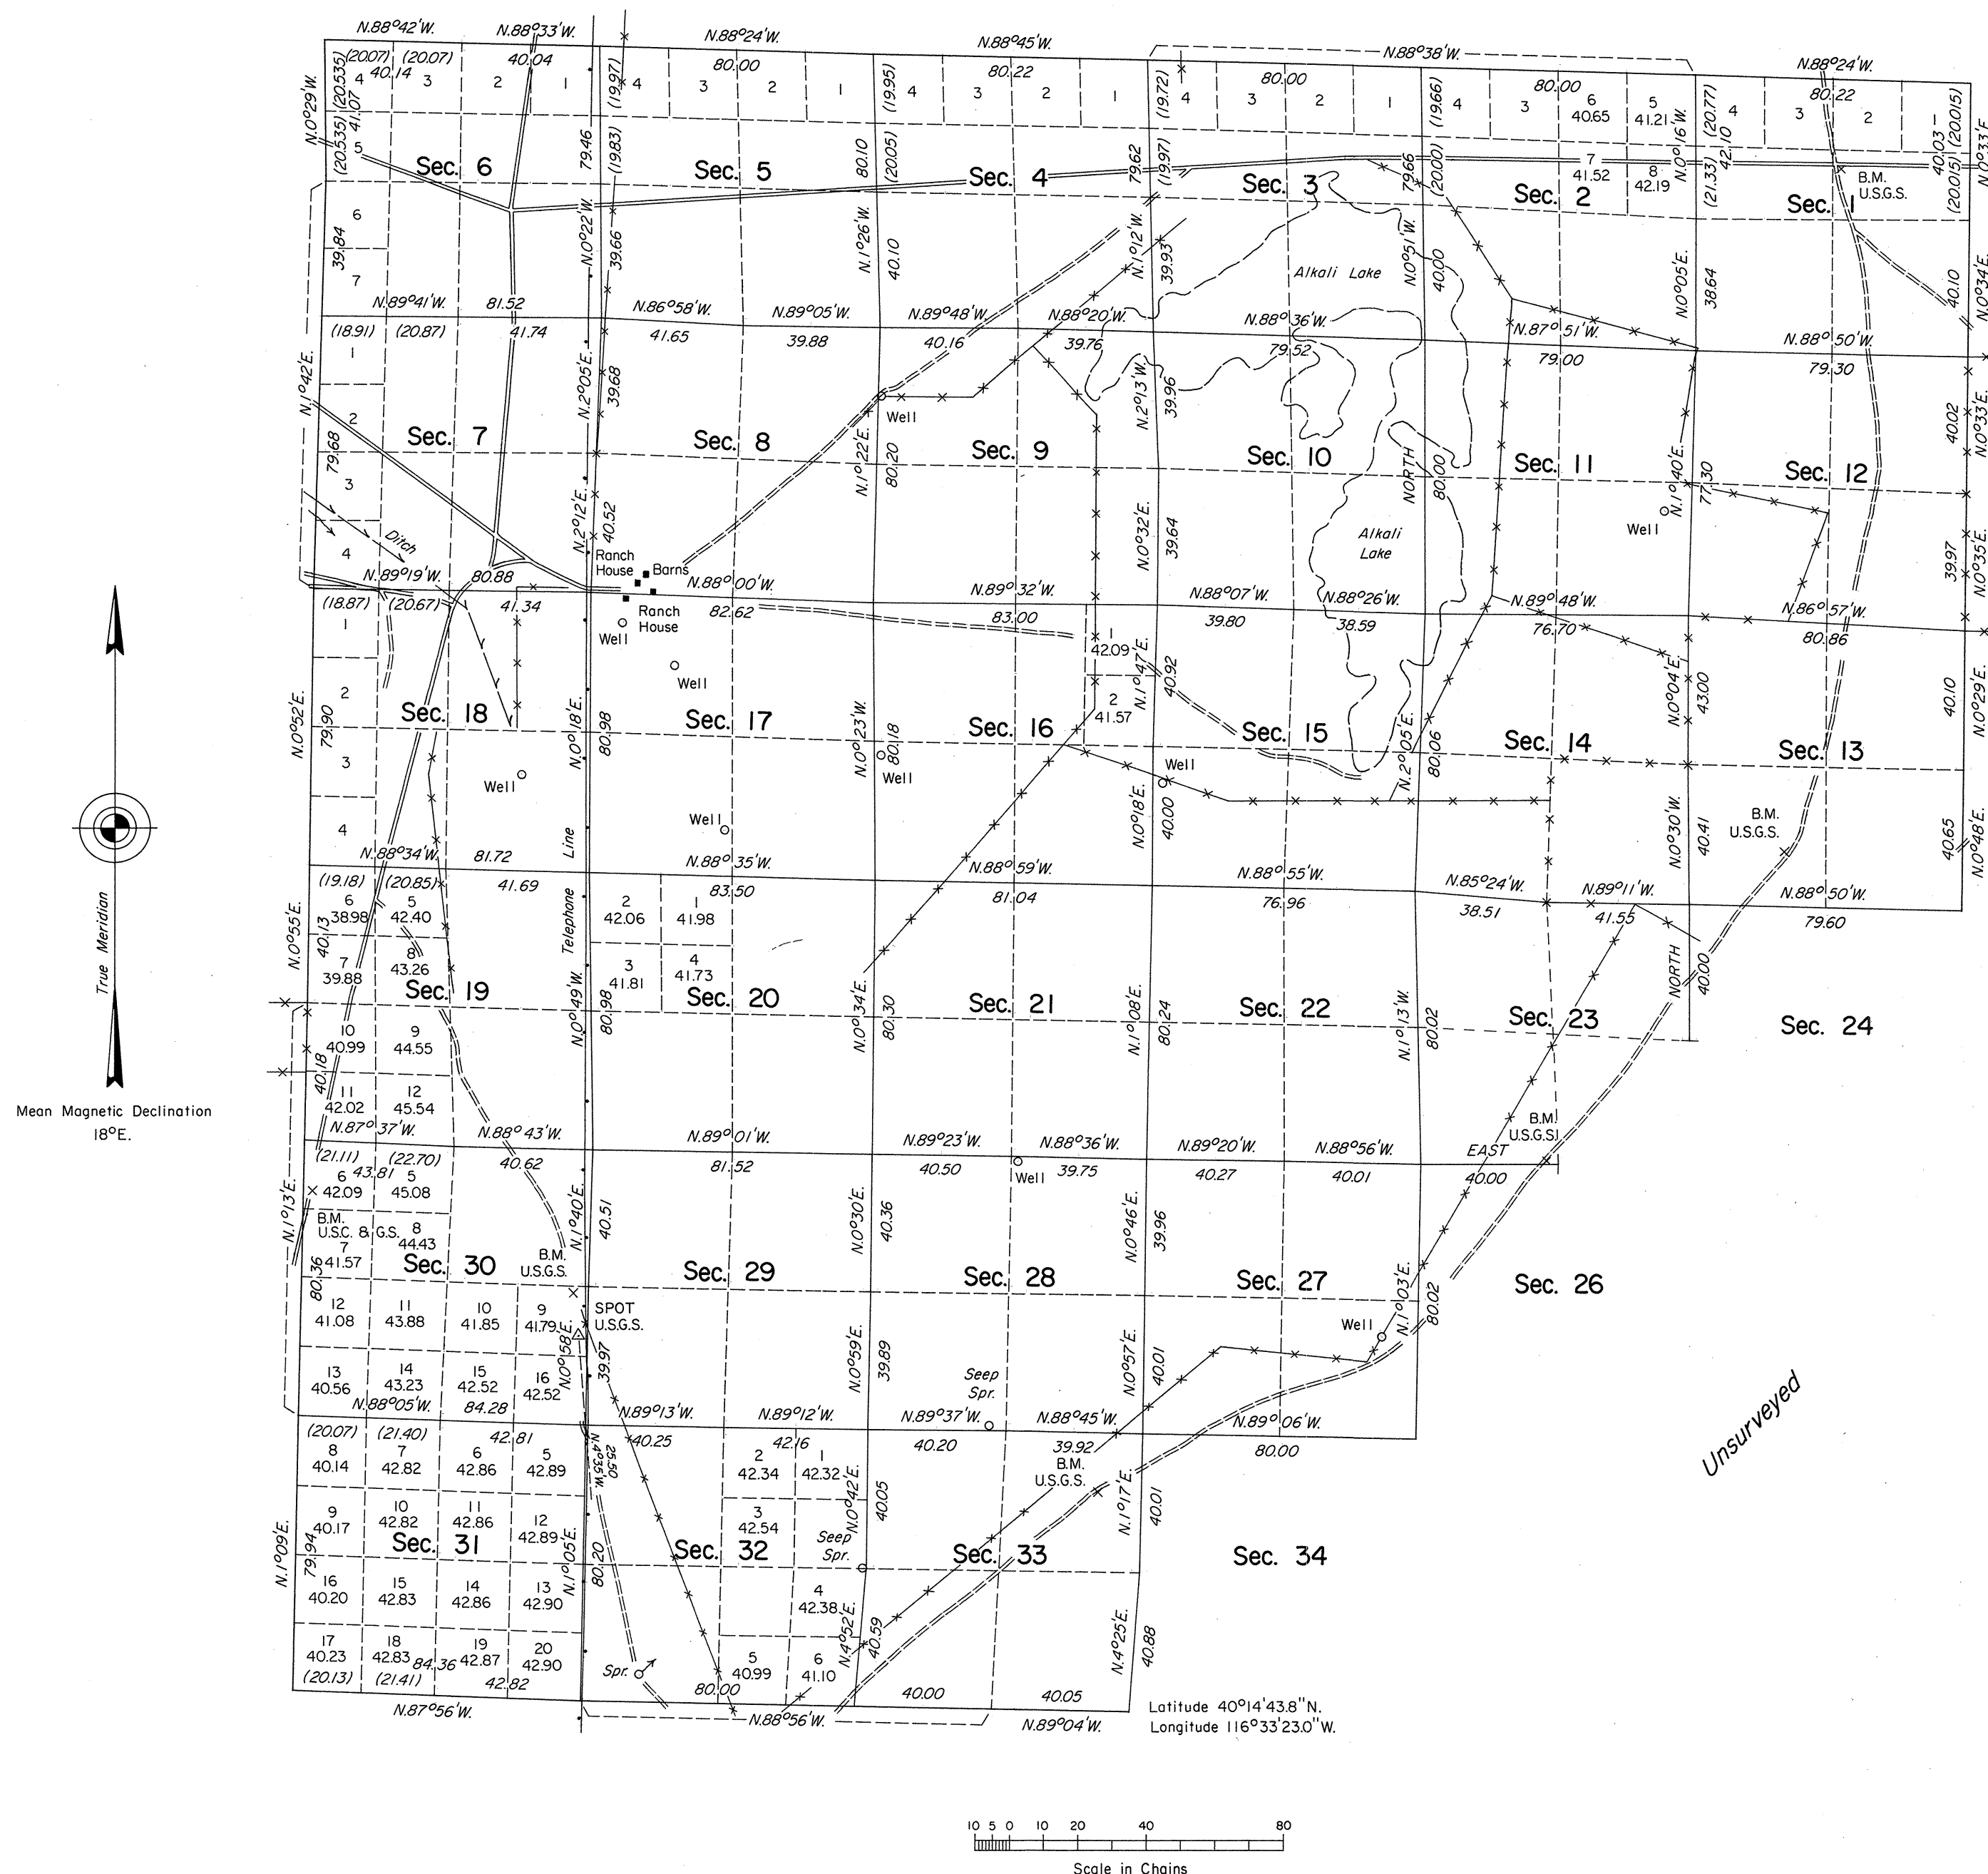

A history of surveys is contained in the field notes.

A dependent resurvey of the north boundary was executed concurrently under T. 29 N., R. 48 E., of this same group.

This plat represents a dependent resurvey of a portion of the east and south boundaries, the west boundary, and a portion of the subdivisional lines designed to restore the corners in their true original locations according to the best available evidence, T. 28 N., R. 48 E., Mount Diablo Meridian, Nevada.

Except as indicated hereon, the lottings and areas are as shown on the plat approved December 1, 1869.

Survey executed by Joseph A. Bastian and David E. Provost, Cadastral Surveyors, beginning April 18, 1979, and completed October 18, 1979, pursuant to Special Instructions dated October 27, 1978, for Group No. 570, Nevada.

UNITED STATES DEPARTMENT OF THE INTERIOR
BUREAU OF LAND MANAGEMENT
Denver, Colorado May 18, 1981

This plat is strictly conformable to the approved field notes, and the survey, having been correctly executed in accordance with the requirements of law and the regulations of this Bureau, is hereby accepted.

For the Director

J. Voorhees

Chief, Cadastral Survey
Examination and Approval Staff