


ORIGINAL

TOWNSHIP 28 NORTH, RANGE 51 EAST, OF THE MOUNT DIABLO MERIDIAN, NEVADA
DEPENDENT RESURVEY

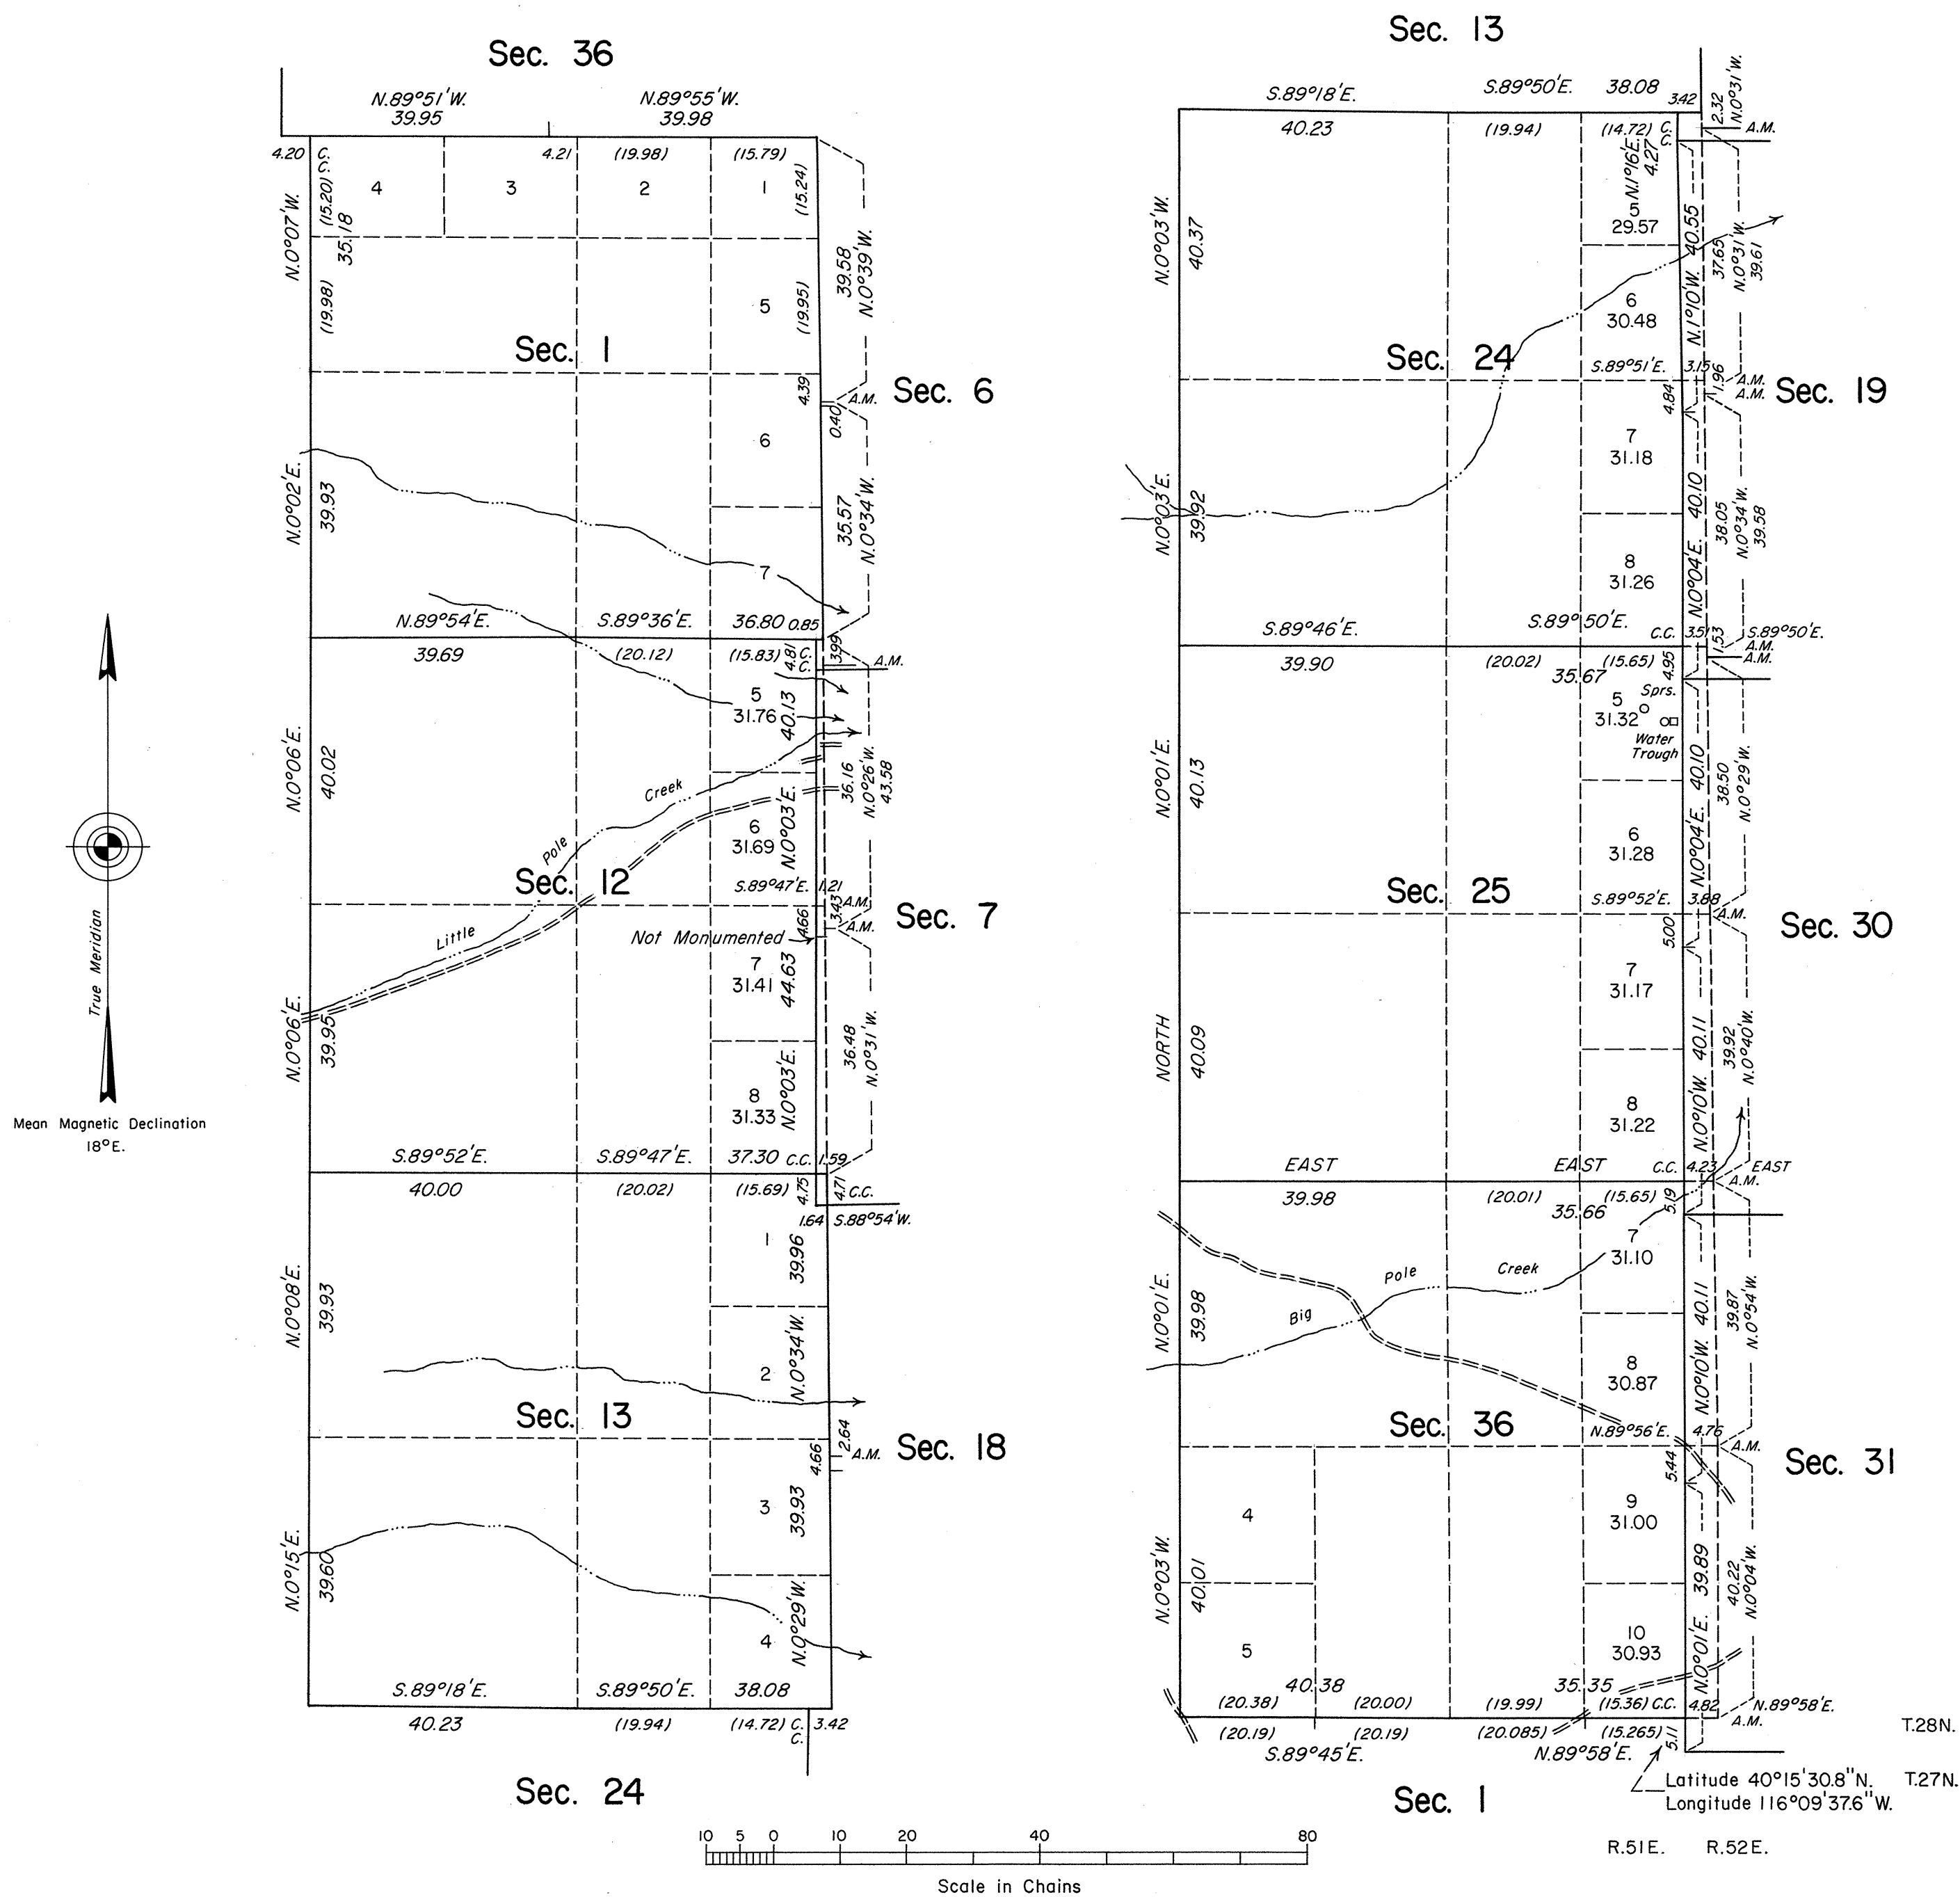

History of the earlier surveys is contained in the field notes.

A dependent resurvey of the south boundary and the west boundary of T. 28 N., R. 52 E., were executed under T. 27 N., R. 51 E. and T. 28 N., R. 52 E., respectively, of this same Group.

This plat represents a dependent resurvey of a portion of the south boundary of T. 29 N., R. 51 E., a portion of the east boundary and a portion of the subdivisional lines of T. 28 N., R. 51 E., designed to restore the corners in their original locations according to the best available evidence.

Areas and lottings, except as shown hereon, are as shown on the plat approved May 5, 1910.

Survey executed by Stephen R. Lambeth, Cadastral Surveyor, beginning July 17, 1985 and completed July 26, 1985, under Special Instructions dated September 19, 1984 and Supplemental Special Instructions dated July 16, 1985 for Group No. 619, Nevada.

UNITED STATES DEPARTMENT OF THE INTERIOR
BUREAU OF LAND MANAGEMENT

Reno, Nevada December 22, 1986

This plat is strictly conformable to the approved field notes, and the survey, having been correctly executed in accordance with the requirements of law and the regulations of this Bureau, is hereby accepted.

For the Director

Lael E. Bland

Chief Cadastral Surveyor

Latitude 40°15'30.8"N. T.28N.
Longitude 116°09'37.6"W. T.27N.
R.51E. R.52E.

Handwritten signature/initials