


TOWNSHIP N° 28 NORTH RANGE N° 53 EAST MOUNT DIABLO MERIDIAN NEVADA.

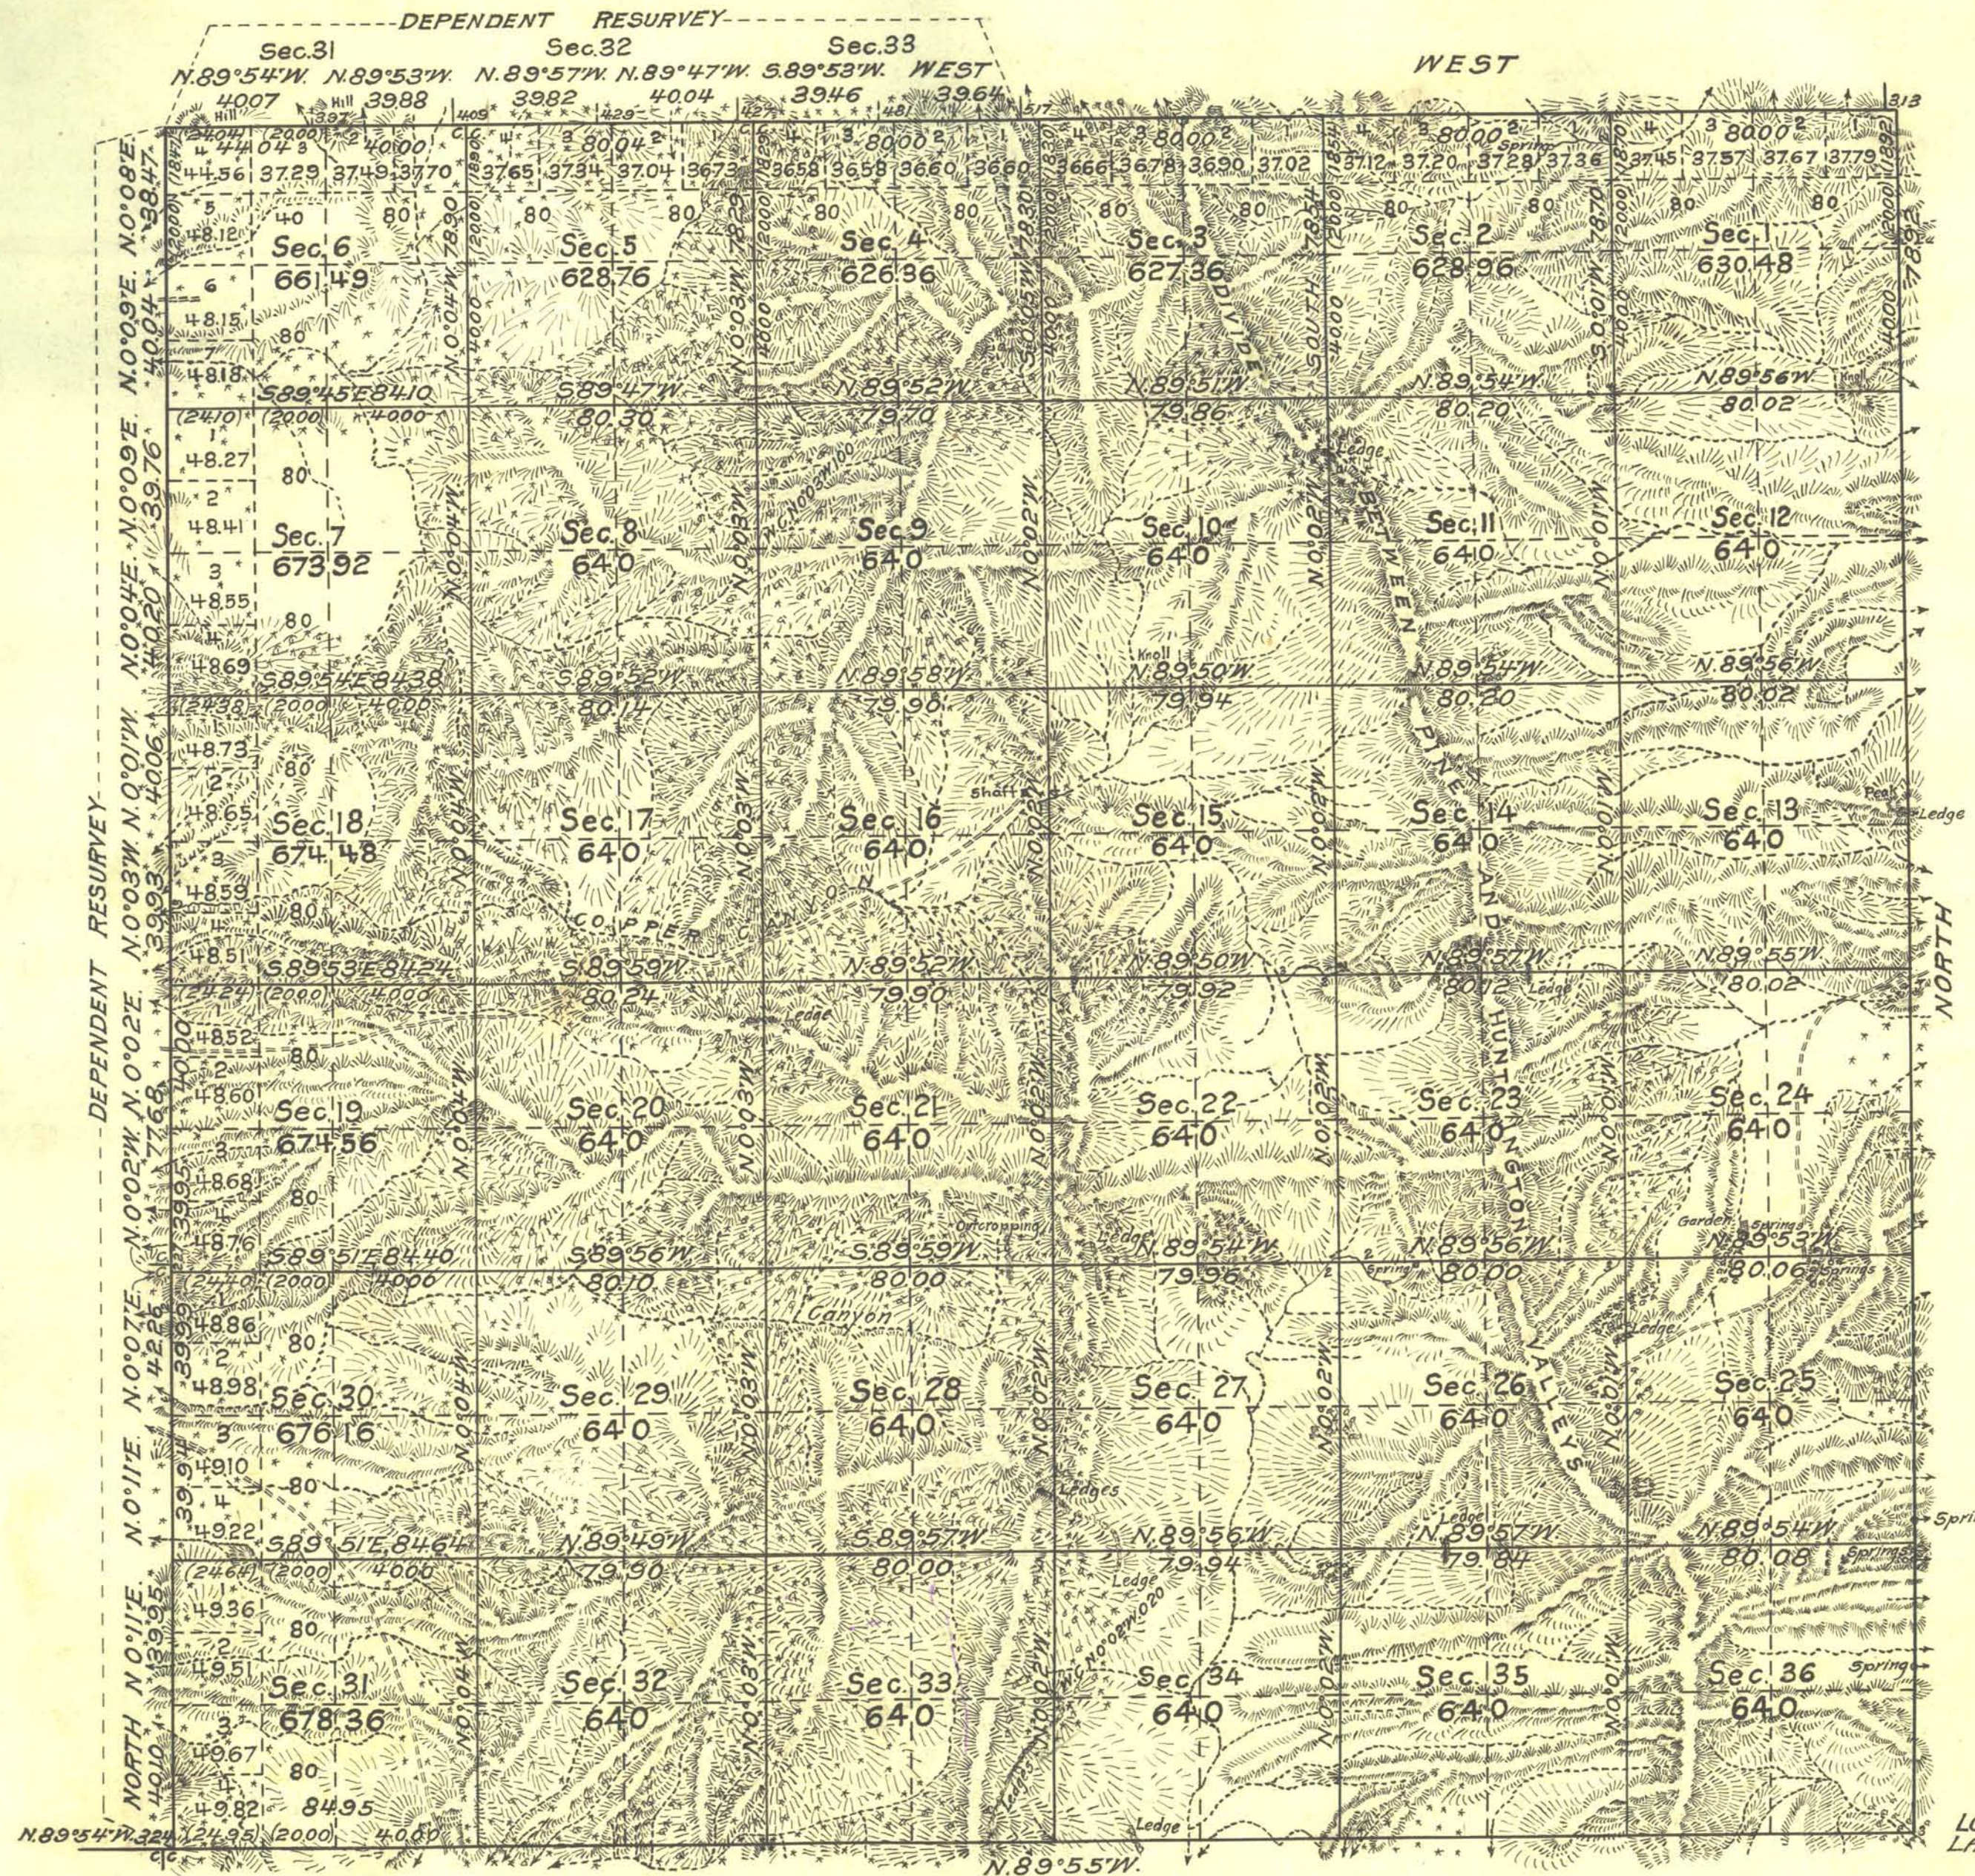

NOTE.

Engineer reports small deposits of copper in Sections 15 and 16.

LINES DESIGNATED	BY WHOM SURVEYED	No	GROUP DATE	MILEAGE		WHEN SURVEYED	
				MLS	CHS	BEGUN	COMPLETED
Exteriors	George W. Ridgway	III	April 23, 1923	24	0958	Sept. 1, 1926	June 15, 1927
Subdivisional	George W. Ridgway	III	April 23, 1923	60	1485	Sept. 8, 1926	June 25, 1927
Meander							
Miscellaneous							

Office of U.S. Supervisor of Surveys
Denver, Colorado, May 23, 1928.
The above plot of Township No. 28 North Range No. 53 East of the Mount Diablo Meridian, Nevada is strictly conformable to the field notes of the survey thereof which have been examined and approved.

Wm. H. Johnson
U.S. Supervisor of Surveys.

DEPARTMENT OF THE INTERIOR
GENERAL LAND OFFICE

Washington, D.C., August 23, 1928.
The survey represented by this plot having been correctly executed in accordance with the requirements of law and the regulations of this office, is hereby accepted.

Wm. McPhaul
Acting Assistant Commissioner