


TOWNSHIP N° 28 NORTH RANGE N° 54 EAST MOUNT DIABLO MERIDIAN NEVADA.

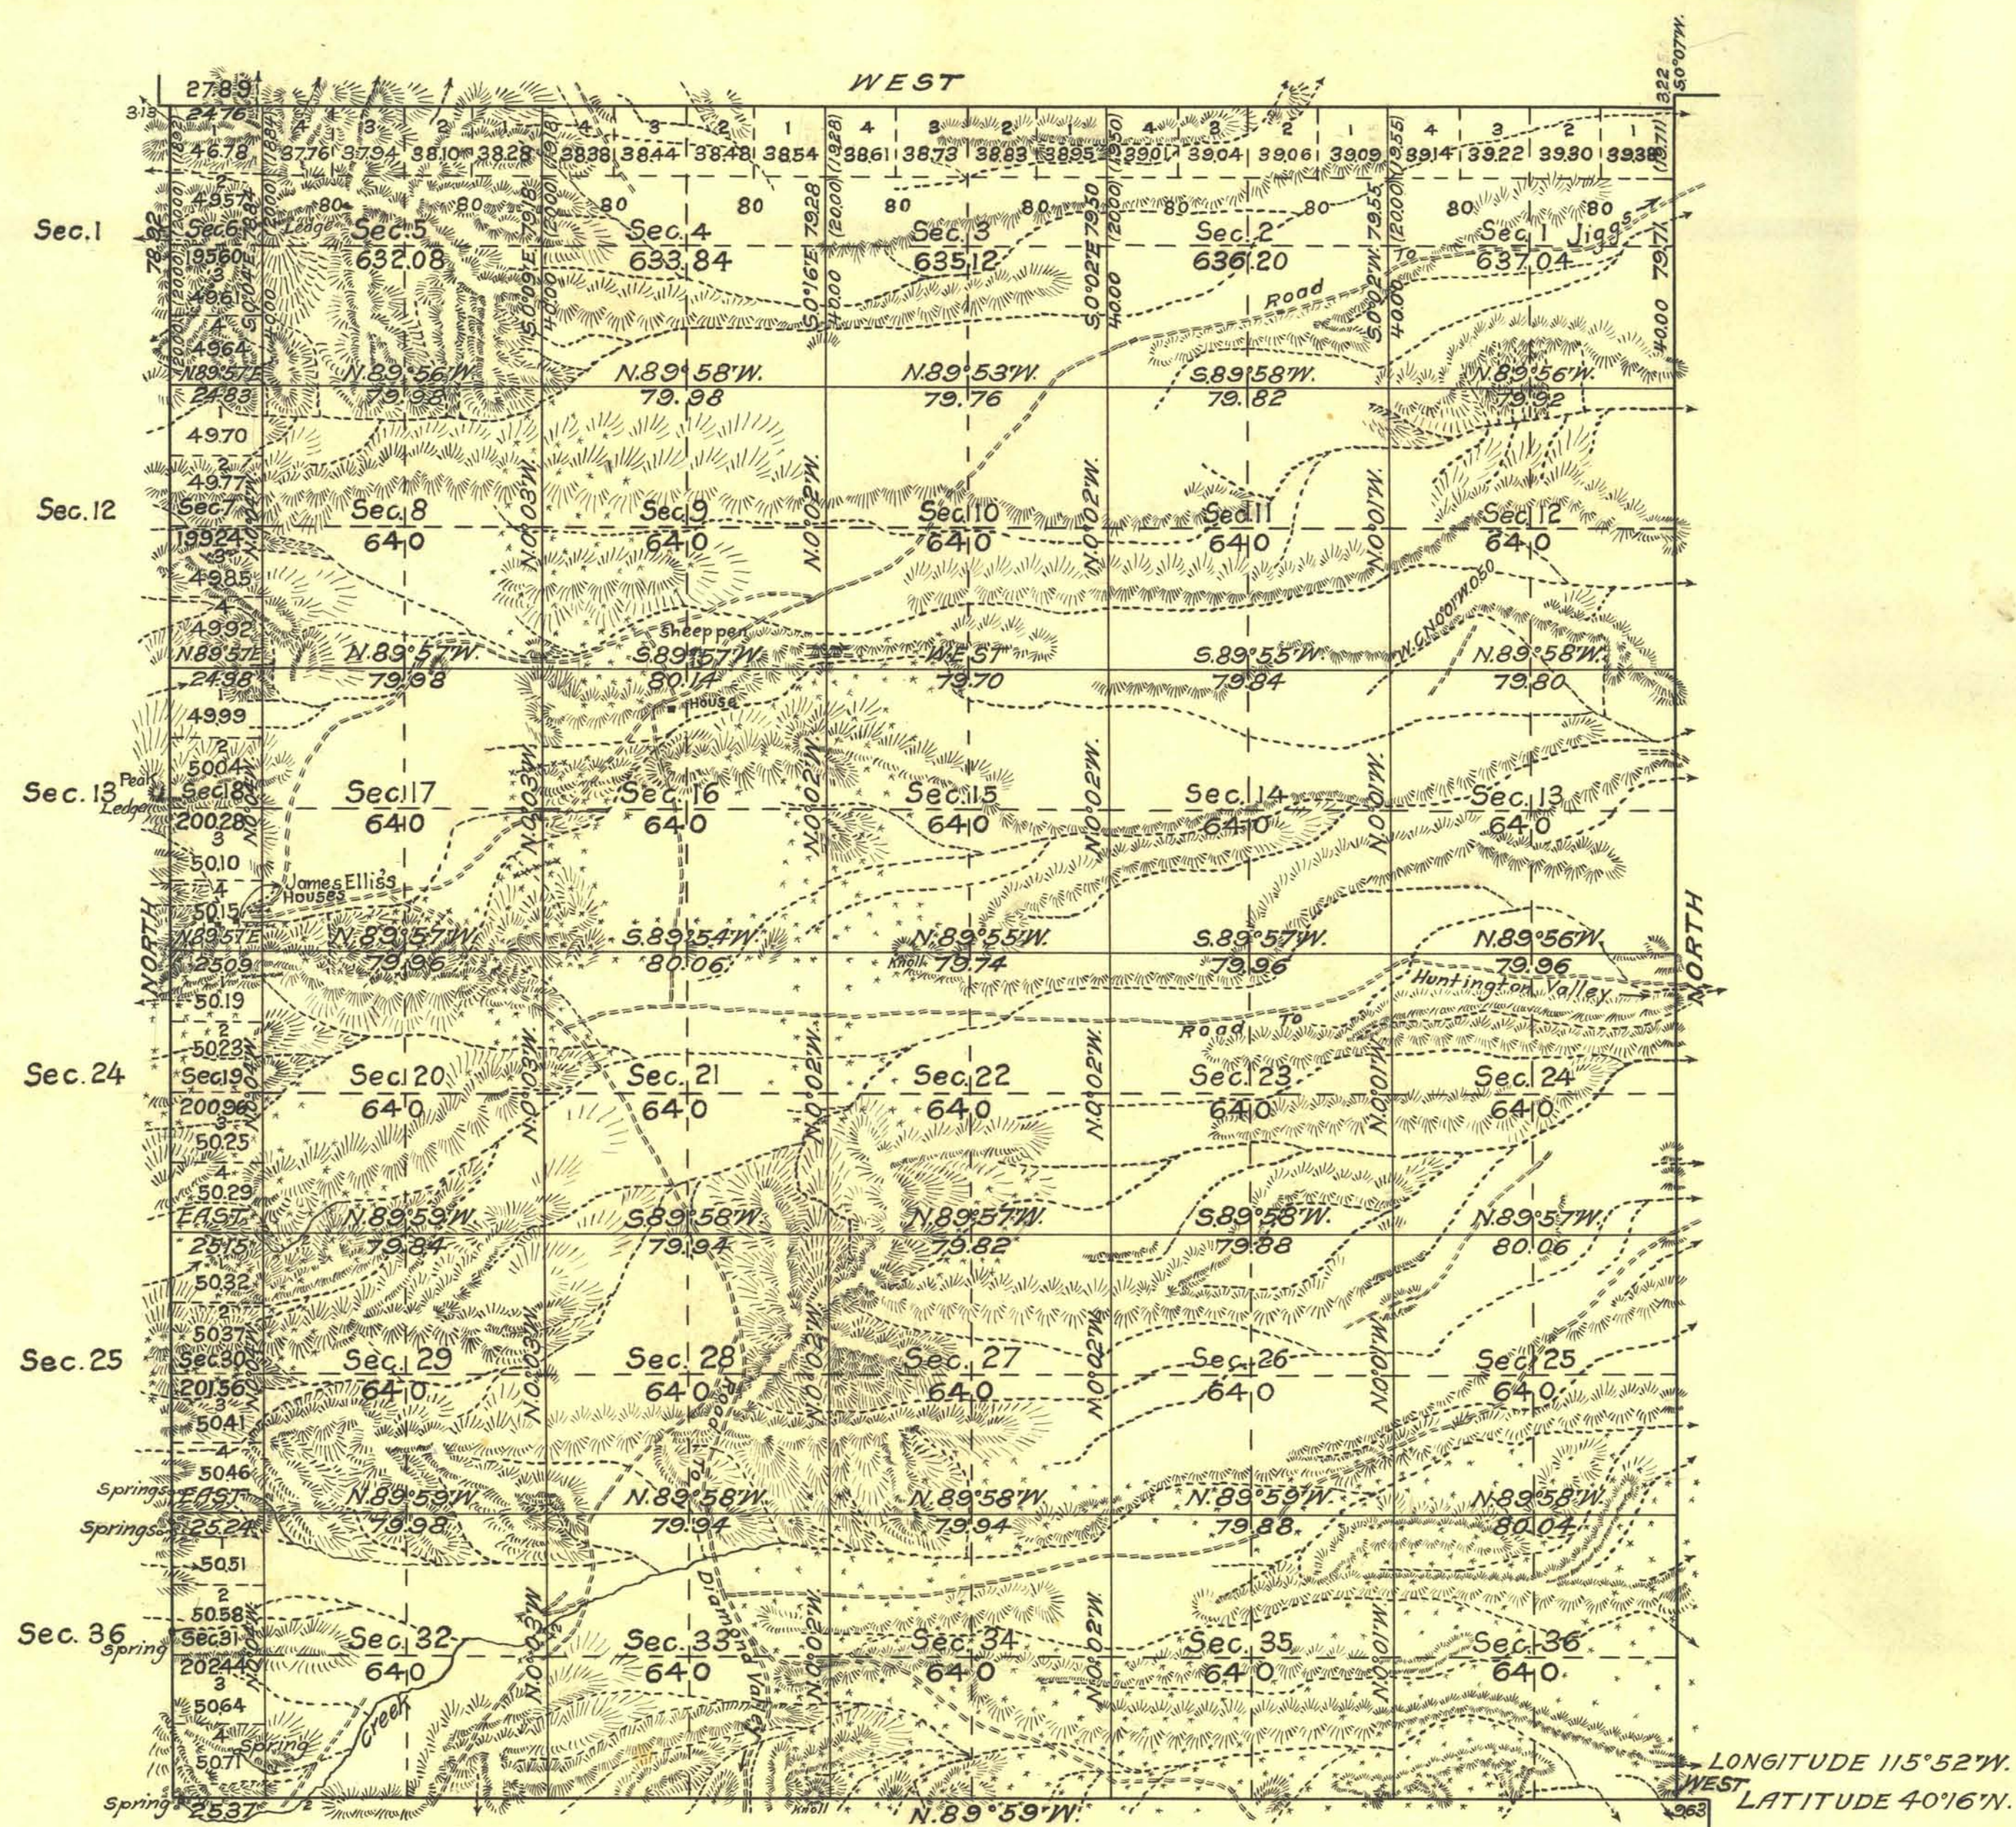

Mean Magnetic Declination,

Scale: 40 Chains to an Inch.

Area Surveyed, 2037.36 Acres.

LINES DESIGNATED	BY WHOM SURVEYED	GROUP NO	DATE	MILEAGE MLS.	CHS.	WHEN SURVEYED BEGUN	COMPLETED
Exteriors	George W. Ridgway	III	April 23, 1923	17	43.63	Aug. 26, 1926	Sept. 15, 1926
Subdivisional	George W. Ridgway	III	April 23, 1923	56	39.56	Sept. 16, 1926	Oct. 23, 1926
Meander							
Miscellaneous							

Office of U.S. Supervisor of Surveys
 Denver, Colorado, May 23, 1928.
 The above plat of Township No. 28 North Range No. 54 East of the Mount Diablo Meridian, Nevada is strictly conformable to the field notes of the survey thereof which have been examined and approved.

Walter H. Johnson
 U.S. Supervisor of Surveys.

DEPARTMENT OF THE INTERIOR
 GENERAL LAND OFFICE

Washington, D.C., August 23, 1928.
 The survey represented by this plat having been correctly executed in accordance with the requirements of law and the regulations of this office, is hereby accepted.

John M. Phaul
 Acting Assistant Commissioner.