


Township N^o 28 North

Range N^o 55 East

Mount Diablo Meridian

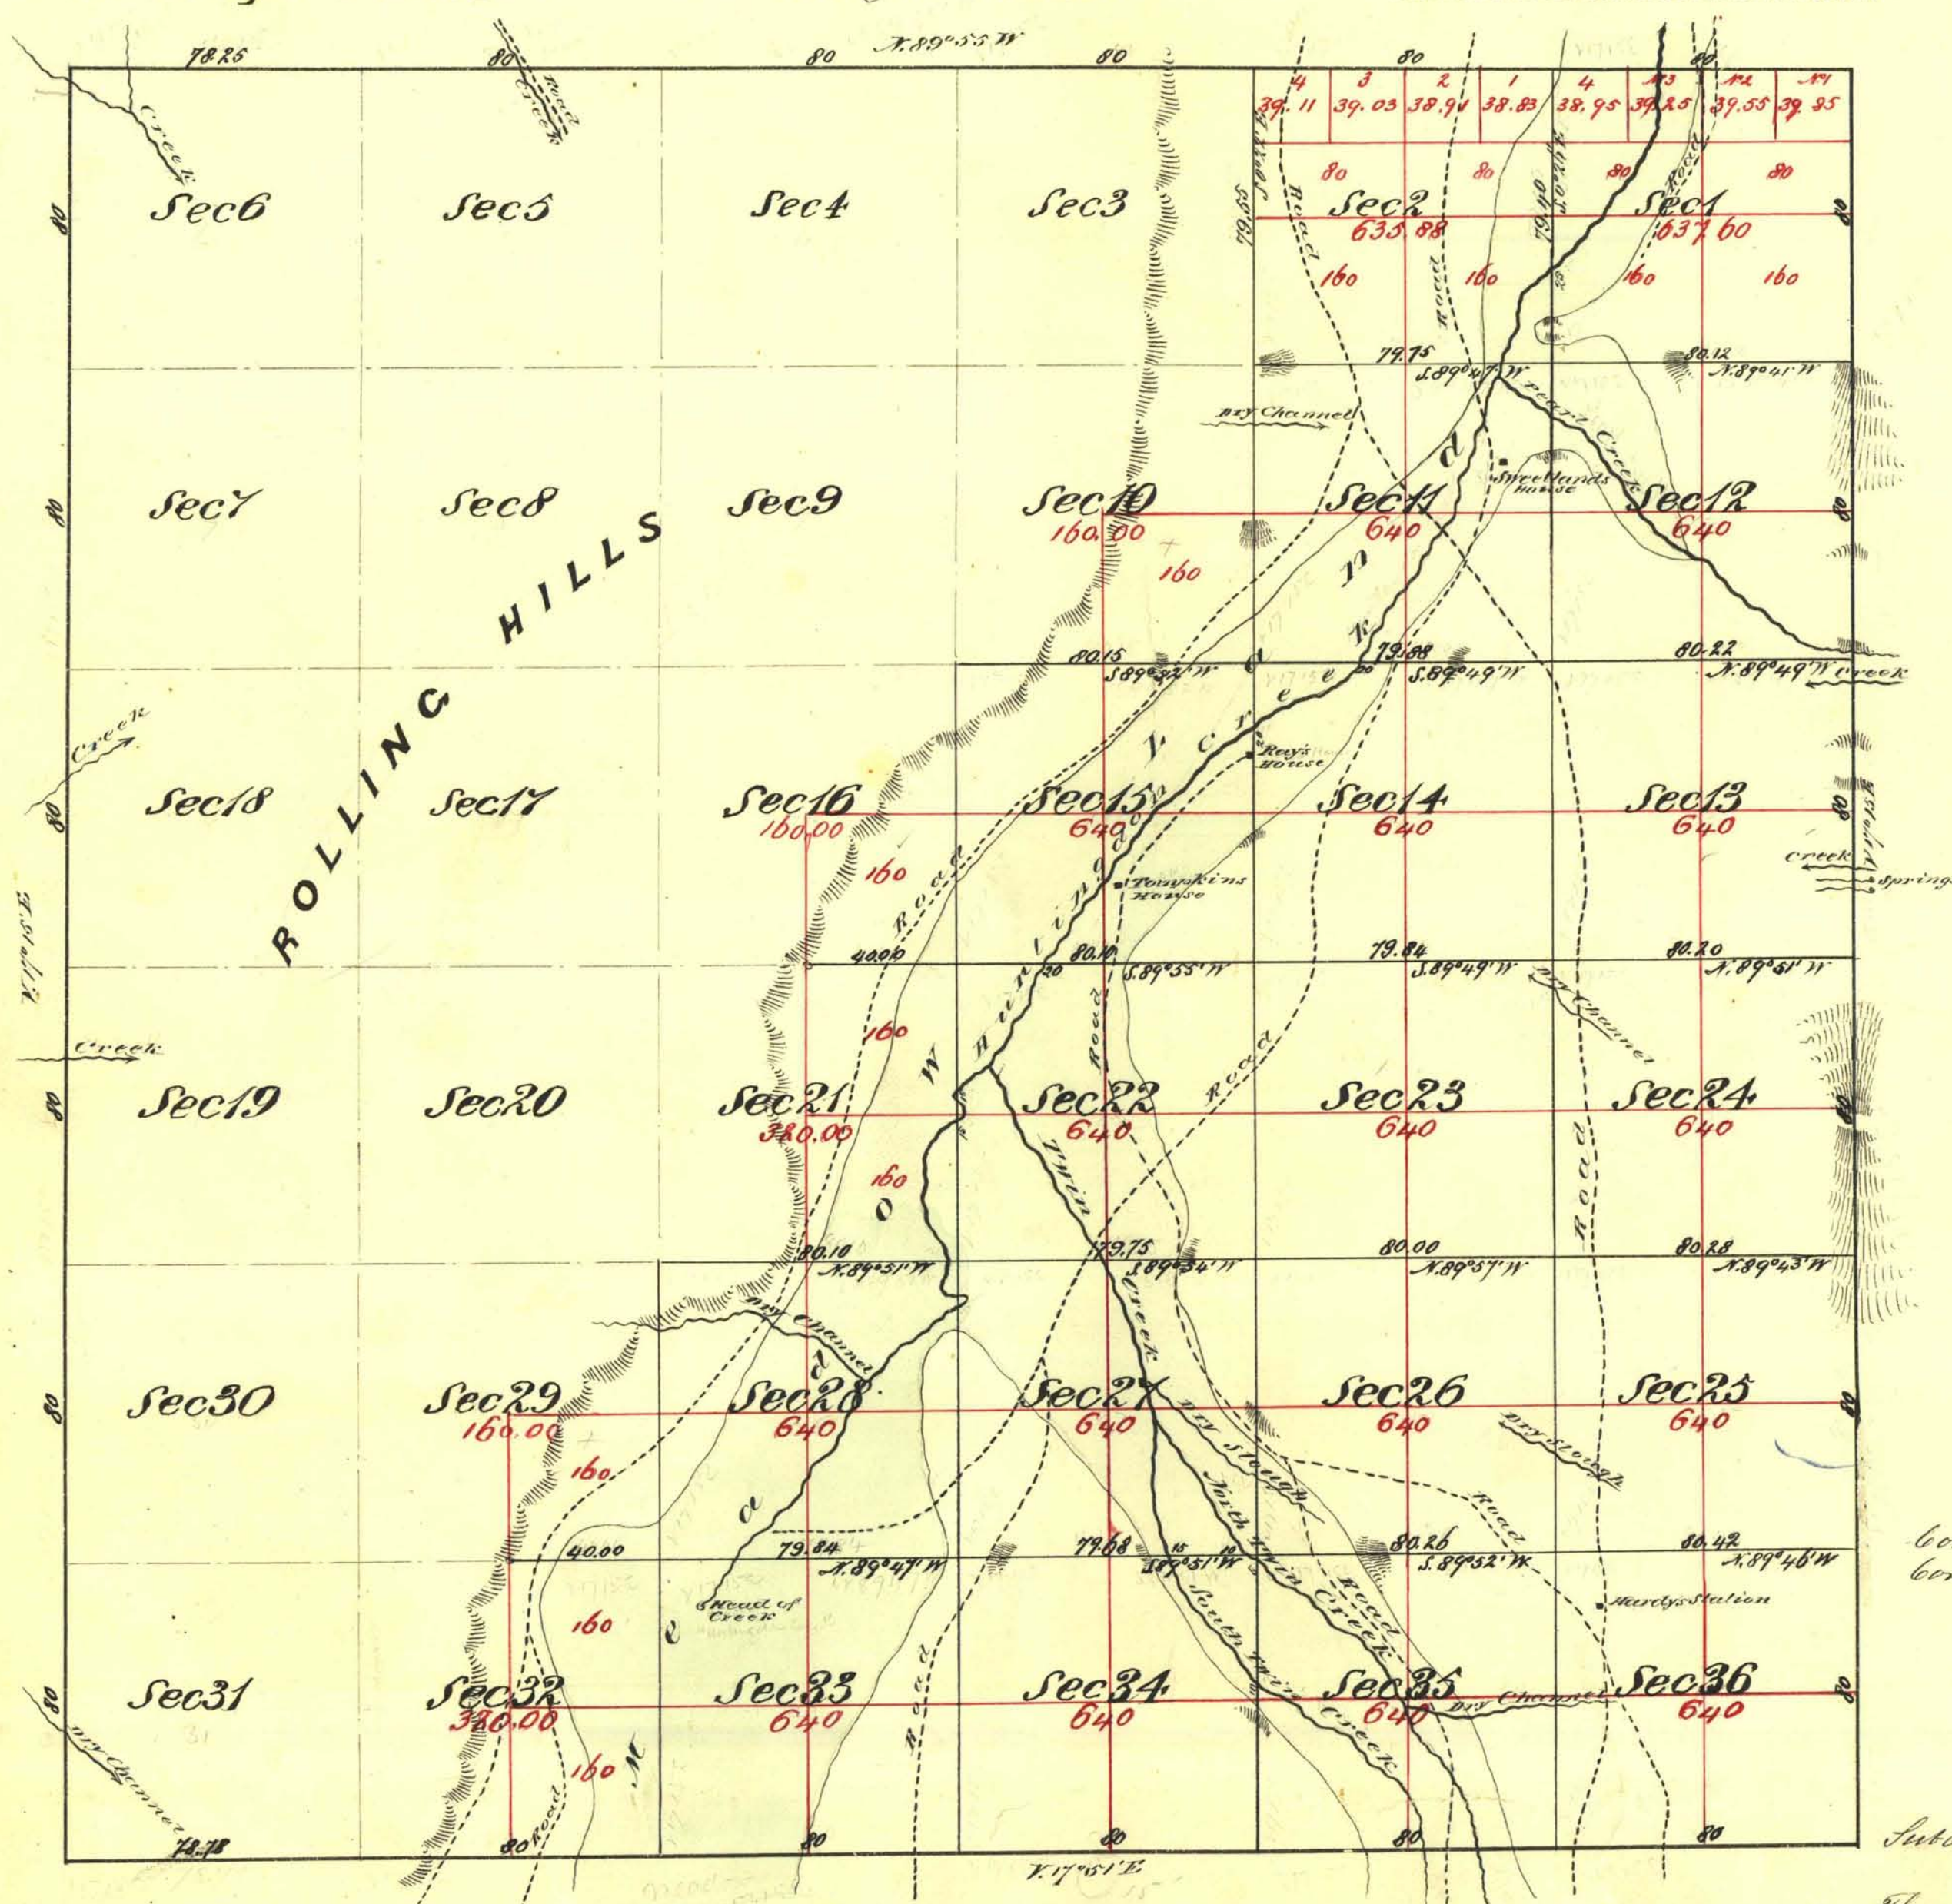

Aggregate Area of Public Land Surveyed 12,633.48 Acres
 Estimated " " Mountains unsurveyed 10,322.96 "
 Aggregate 22,956.44 "

Commenced September 20th 1872
 Completed " 24th "

Subdivision lines not otherwise noted run with a bearing of 17° 15' E

Surveys Designated	By Whom Surveyed	Date of Contract	Am't of Survey M ^{ts} Chs Chs	When Surveyed	N ^o Cor.
East Boundary of Township	C. C. Tracy	March 27 th 1868	6 00 00	1868	13
N. S. W. " " "	A. J. Hatch & J. C. Samples	December 15 th 1871	17 77 03	1872	49
Subdivision lines	A. J. Hatch, J. H. Eaton & J. C. Samples	August 31 st 1872	34 79 54	1872	51

The above Map of Township N28 North Range N55 East Mount Diablo Meridian is strictly conformable to the field notes of the survey thereof on file in this office which have been examined and approved.
 U. S. Surveyor General's Office
 Virginia City Nevada
 Oct. 26th 1872

E. S. Davis

U. S. Surveyor General Nevada