


TOWNSHIP N° 28 NORTH, RANGE N° 55 EAST, OF THE MOUNT DIABLO MERIDIAN, NEVADA.

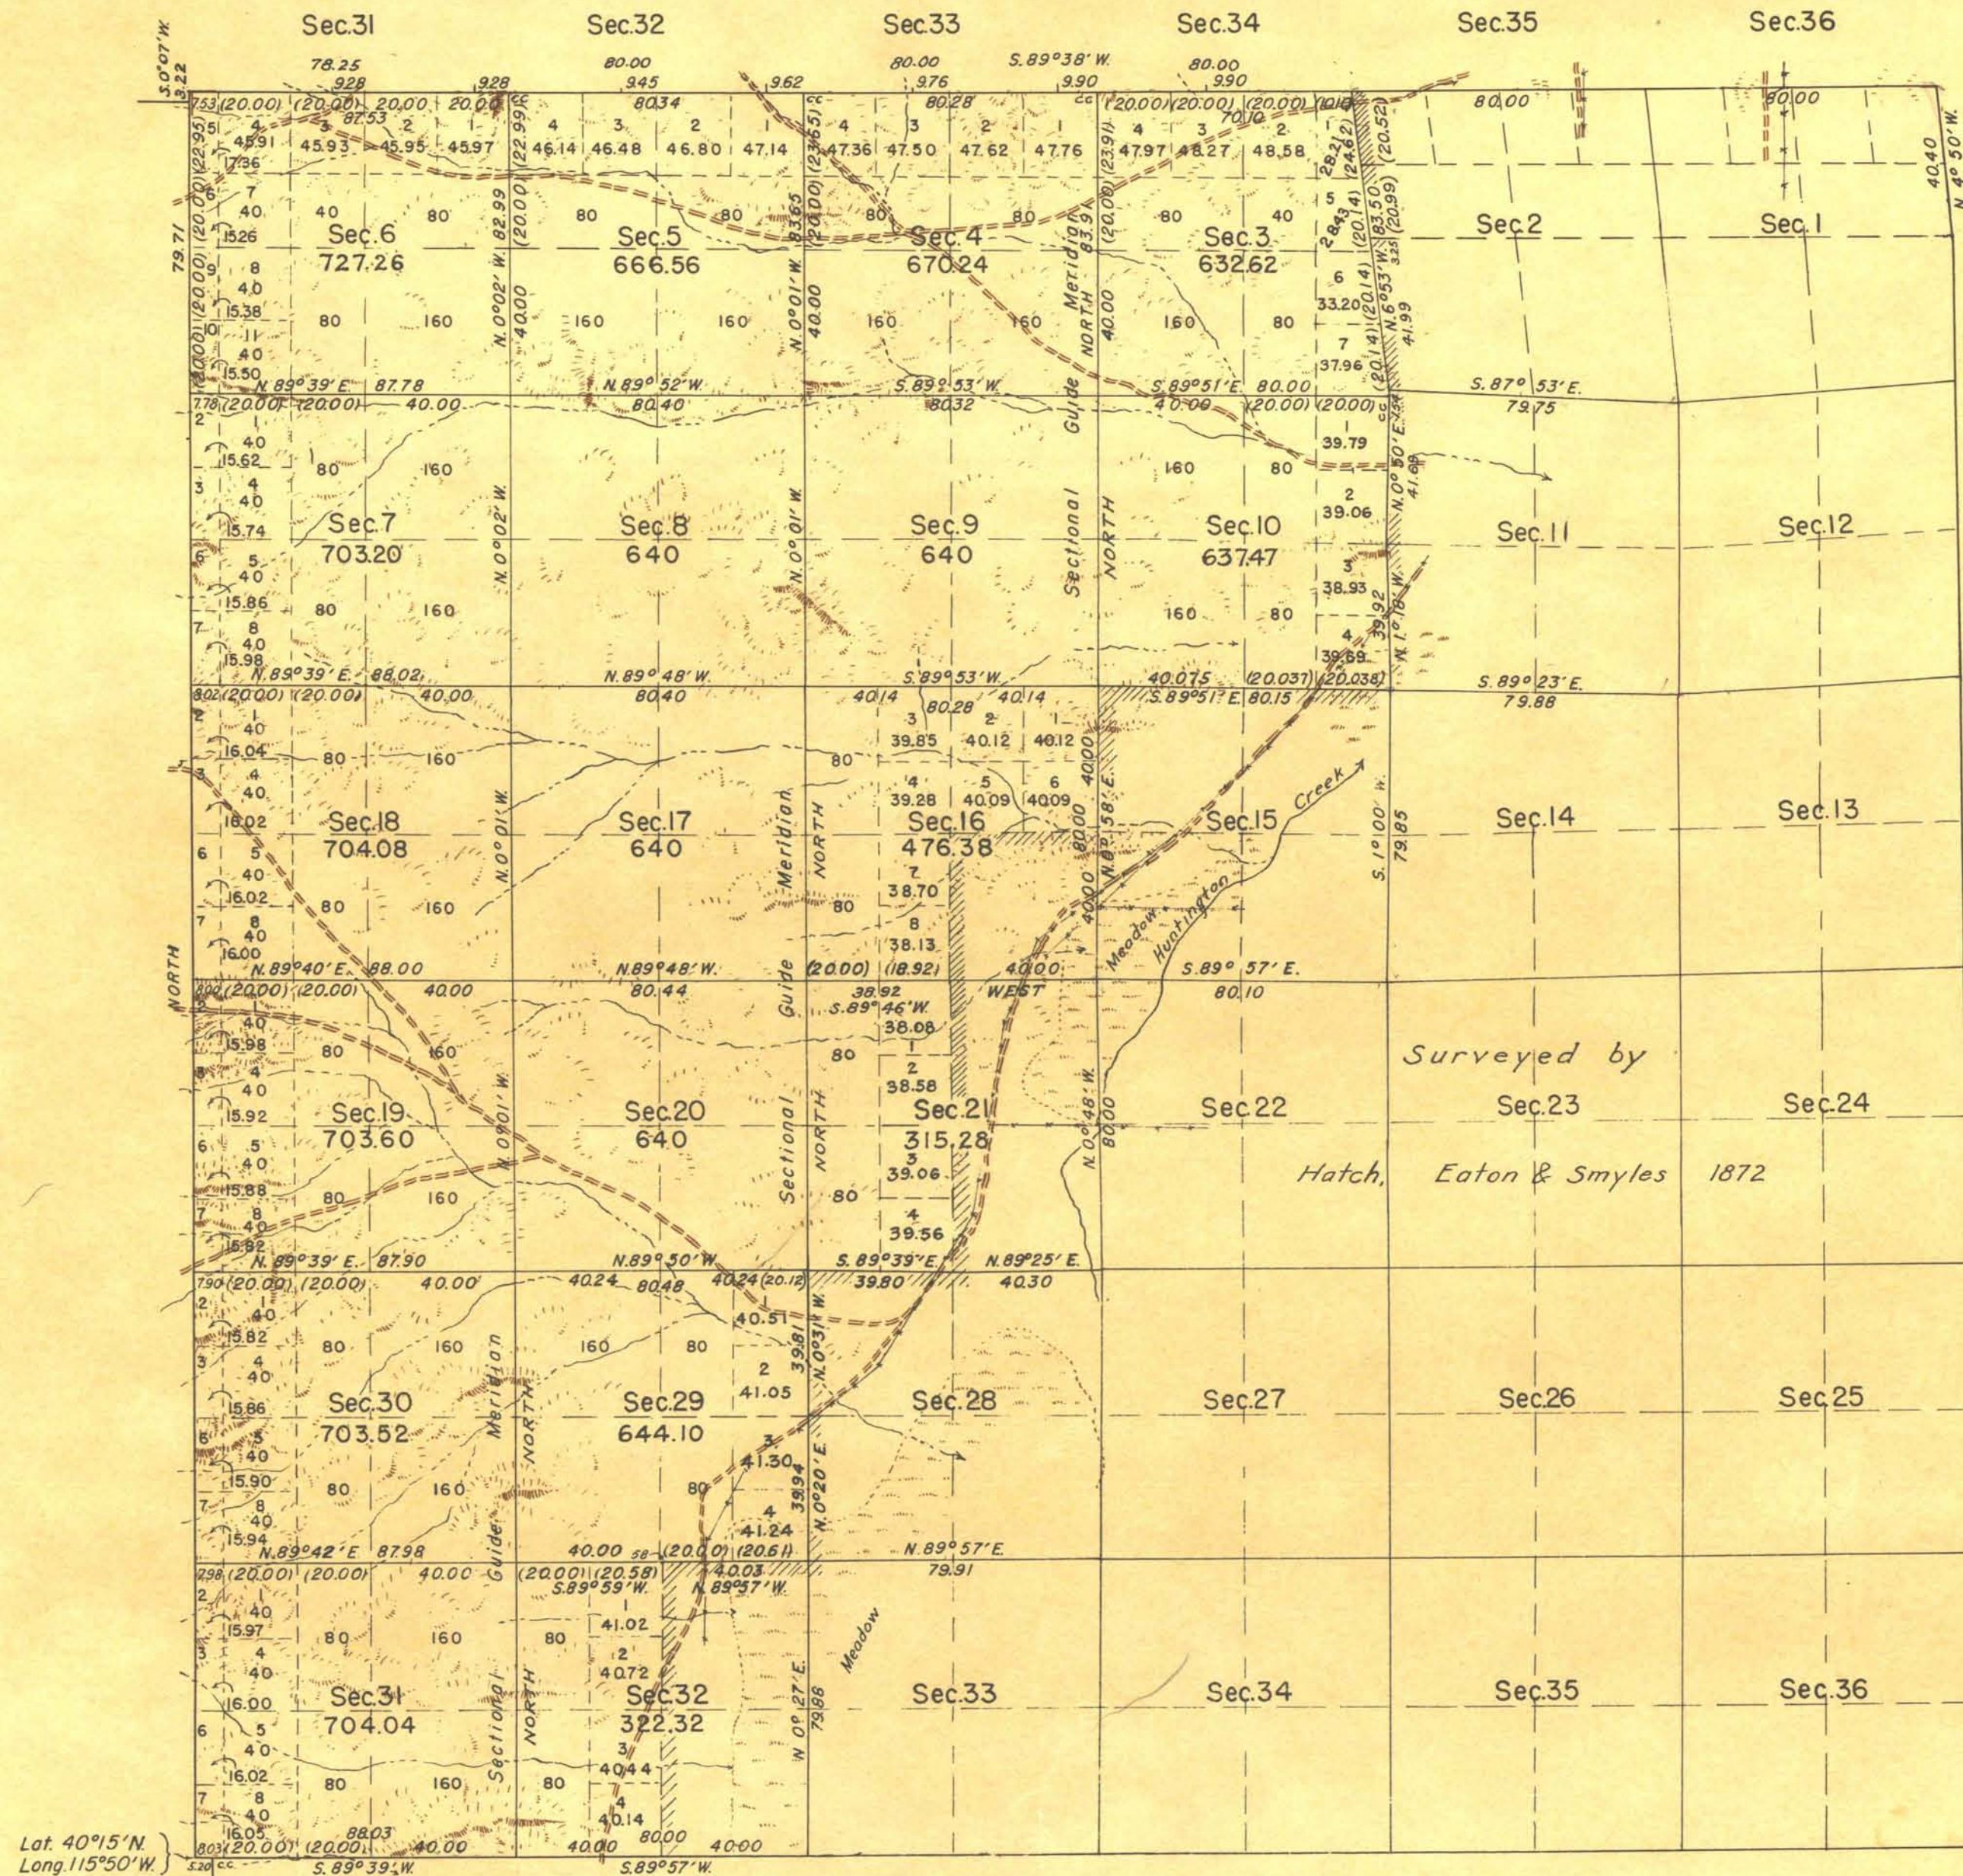

UNITED STATES DEPARTMENT OF THE INTERIOR
GENERAL LAND OFFICE

DENVER, COLORADO, JANUARY 29, 1945.
THIS PLAT OF TOWNSHIP NO. 28 NORTH, RANGE NO. 55 EAST, OF THE MOUNT DIABLO MERIDIAN, NEVADA, IS STRICTLY CONFORMABLE TO THE FIELD NOTES OF THE SURVEY THEREOF WHICH HAVE BEEN EXAMINED AND APPROVED.

WASHINGTON, D. C., SEPTEMBER 6, 1945.
THE SURVEY REPRESENTED BY THIS PLAT HAVING BEEN CORRECTLY EXECUTED IN ACCORDANCE WITH THE REQUIREMENTS OF LAW AND THE REGULATIONS OF THIS OFFICE, IS HEREBY ACCEPTED.

[Signature]
SUPERVISOR OF SURVEYS.

[Signature]
ASSISTANT COMMISSIONER.

Mean Magnetic Declination 19° 00'		Area Surveyed 11,170.67 Acres			
LINES DESIGNATED	BY WHOM SURVEYED	GROUP		WHEN SURVEYED	
		N°	DATE	BEGUN	COMPLETED
Old Lines					1872
Exterior, N.W. & S.E. Ctrs.		195	May 7 1936	July 26, 1939	Aug. 26, 1939
Subdivisional	Phillip L. Inch	"	" " "	"	"
Miscellaneous		"	" " "	"	"

THD HSP