
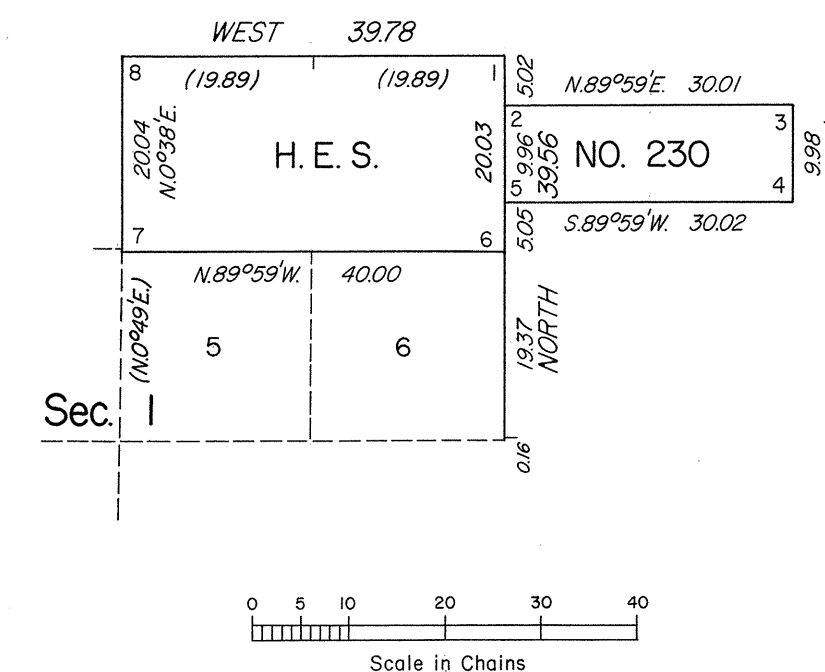


TOWNSHIP 28 NORTH, RANGE 56 EAST, OF THE MOUNT DIABLO MERIDIAN, NEVADA

DEPENDENT RESURVEY AND SURVEY

ENLARGED DIAGRAM

OFFICIALLY FILED
NEVADA STATE OFFICE
10:00 A.M. DECEMBER 5, 1983

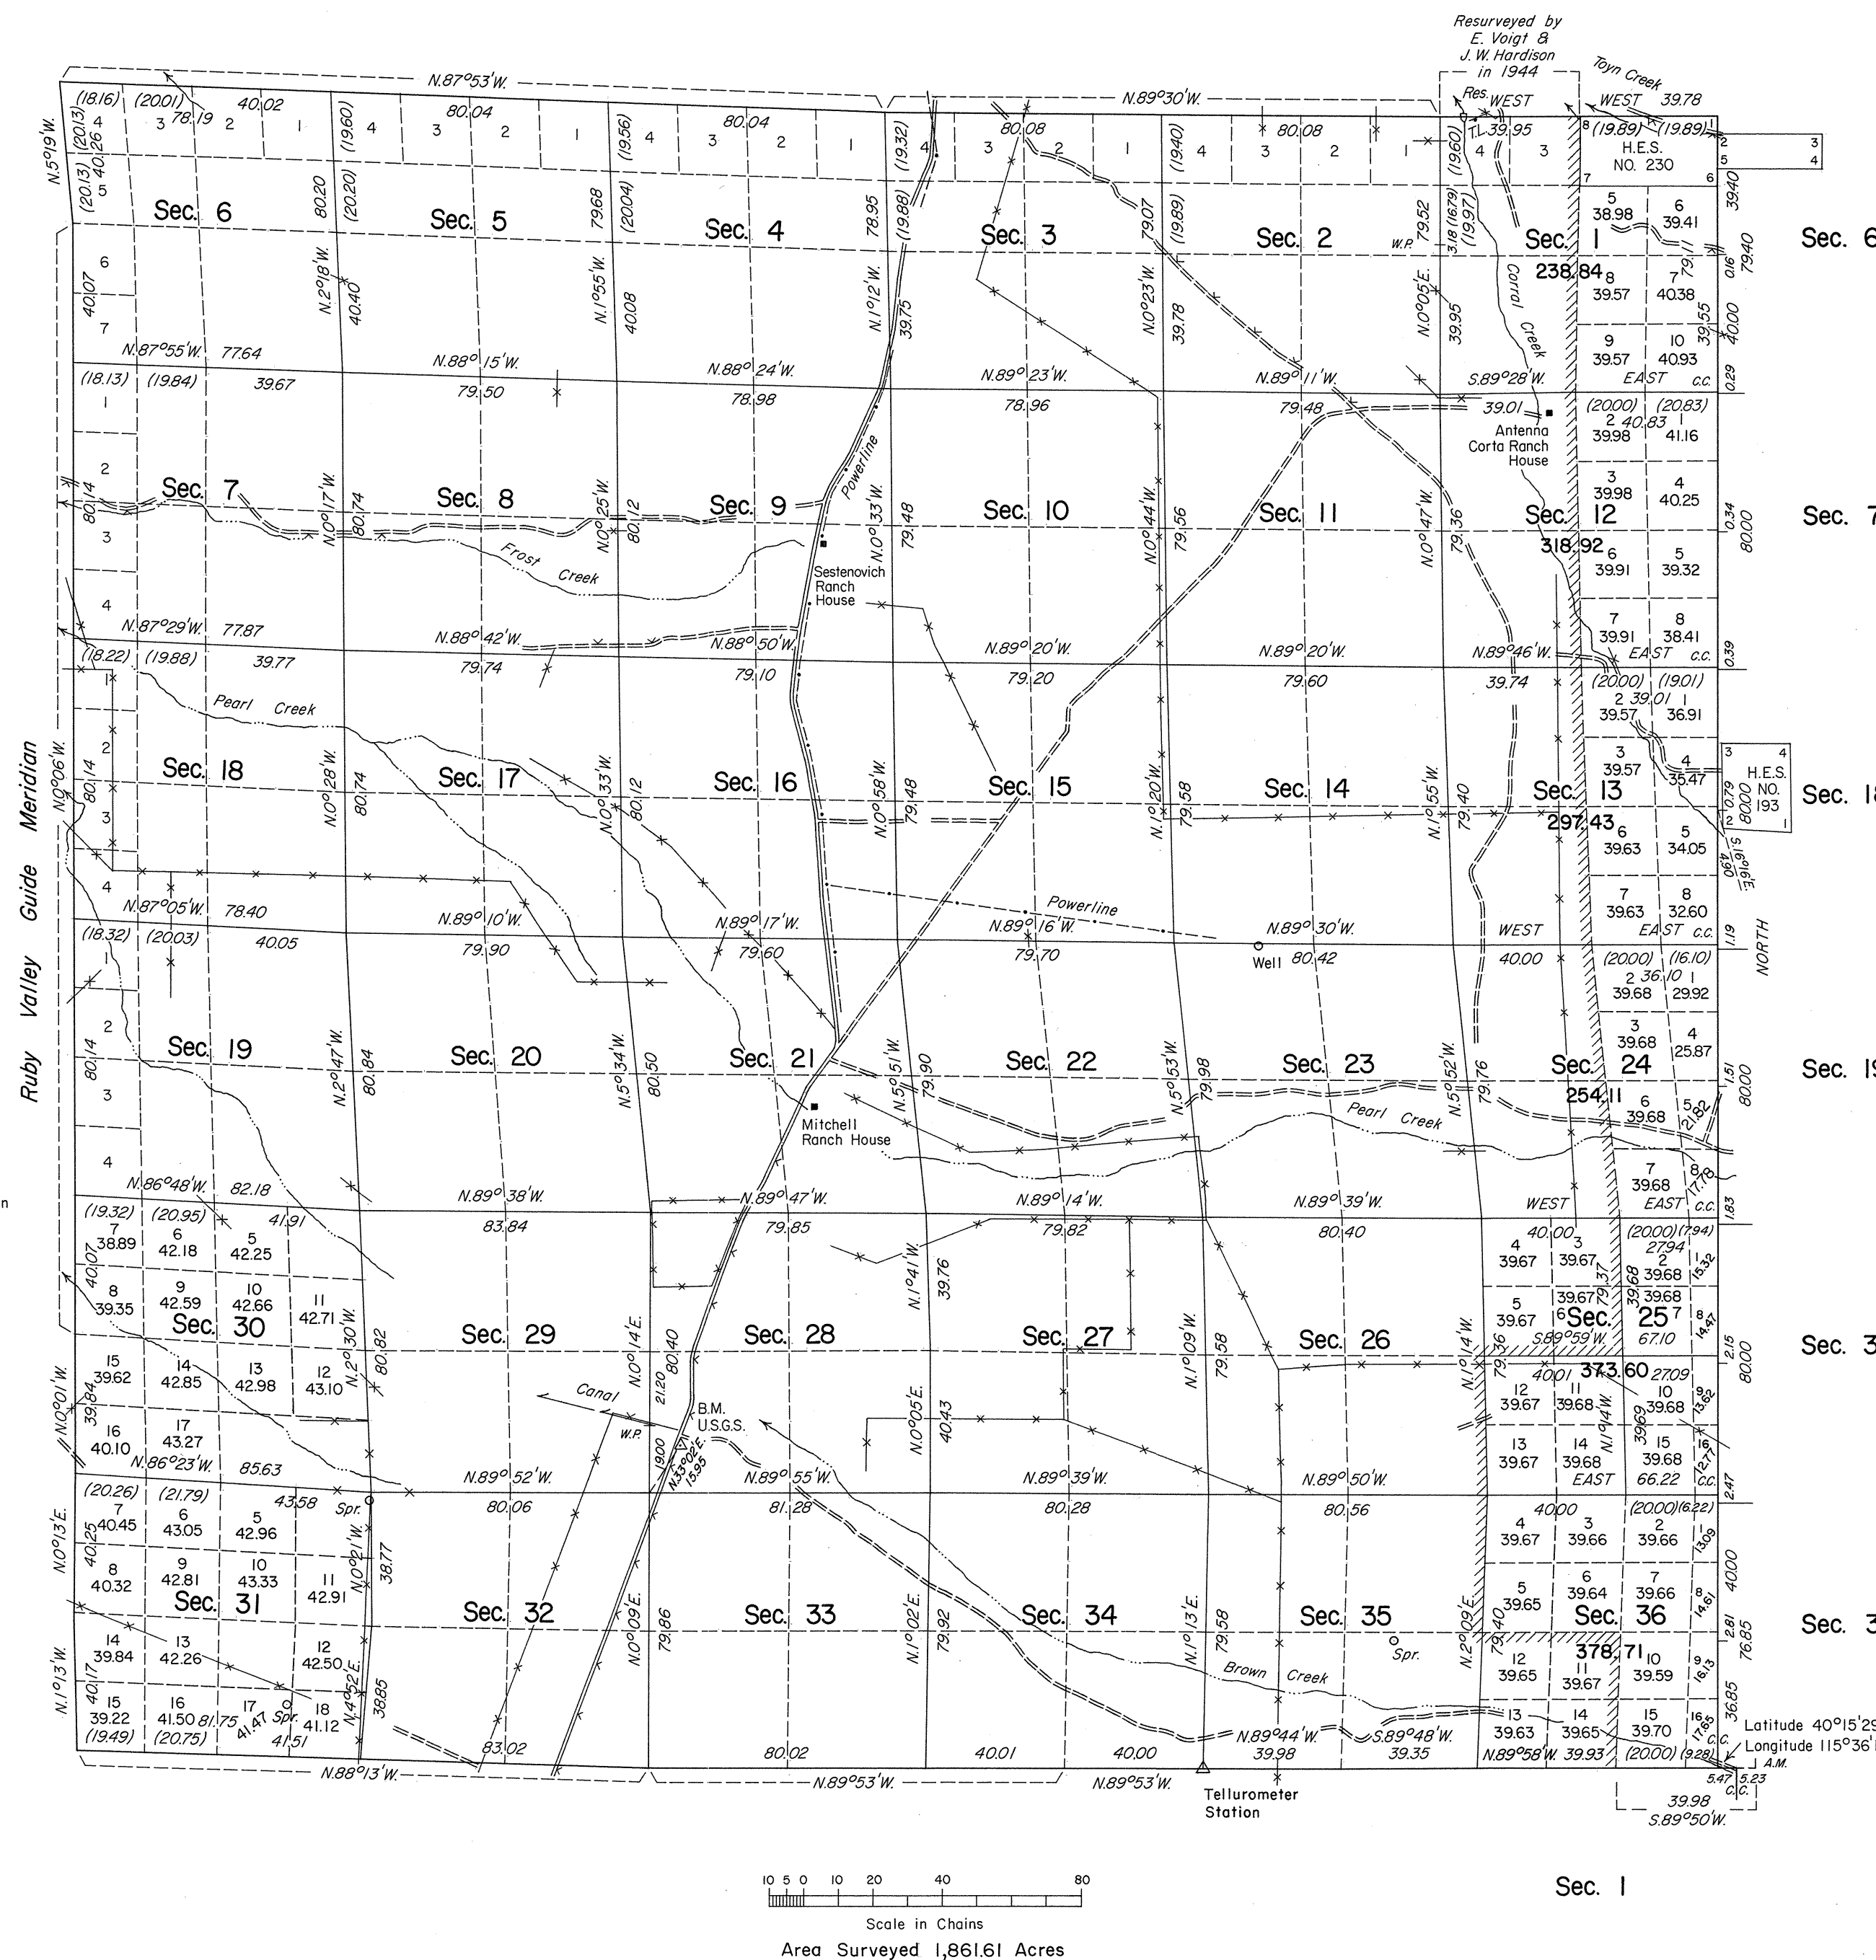

History of the earlier surveys is contained in the field notes.

This plat represents a dependent resurvey of the south and west boundaries, a portion of the north boundary, a portion of the subdivisional lines and H.E.S. No. 230 and the remonumentation of certain corners of H.E.S. No. 193 of T. 28 N., R. 56 E., designed to restore the corners in their original locations according to the best available evidence; and the survey completing the subdivisional lines and the subdivision of section 25, T. 28 N., R. 56 E. and the survey of the west boundary of T. 28 N., R. 57 E.

Lottings and areas, except as shown hereon, are as shown on the plat approved May 20, 1872.

Survey executed by Robert A. Pratt, Cadastral Surveyor, beginning October 23, 1980 and completed August 25, 1981 under Special Instructions dated September 30, 1980, for Group No. 588, Nevada.

UNITED STATES DEPARTMENT OF THE INTERIOR
BUREAU OF LAND MANAGEMENT

Reno, Nevada

September 14, 1983

This plat is strictly conformable to the approved field notes, and the survey, having been correctly executed in accordance with the requirements of law and the regulations of this Bureau, is hereby accepted.

For the Director

Deputy State Director, Operations

Sec. 1

Mean Magnetic Declination
17°E.