


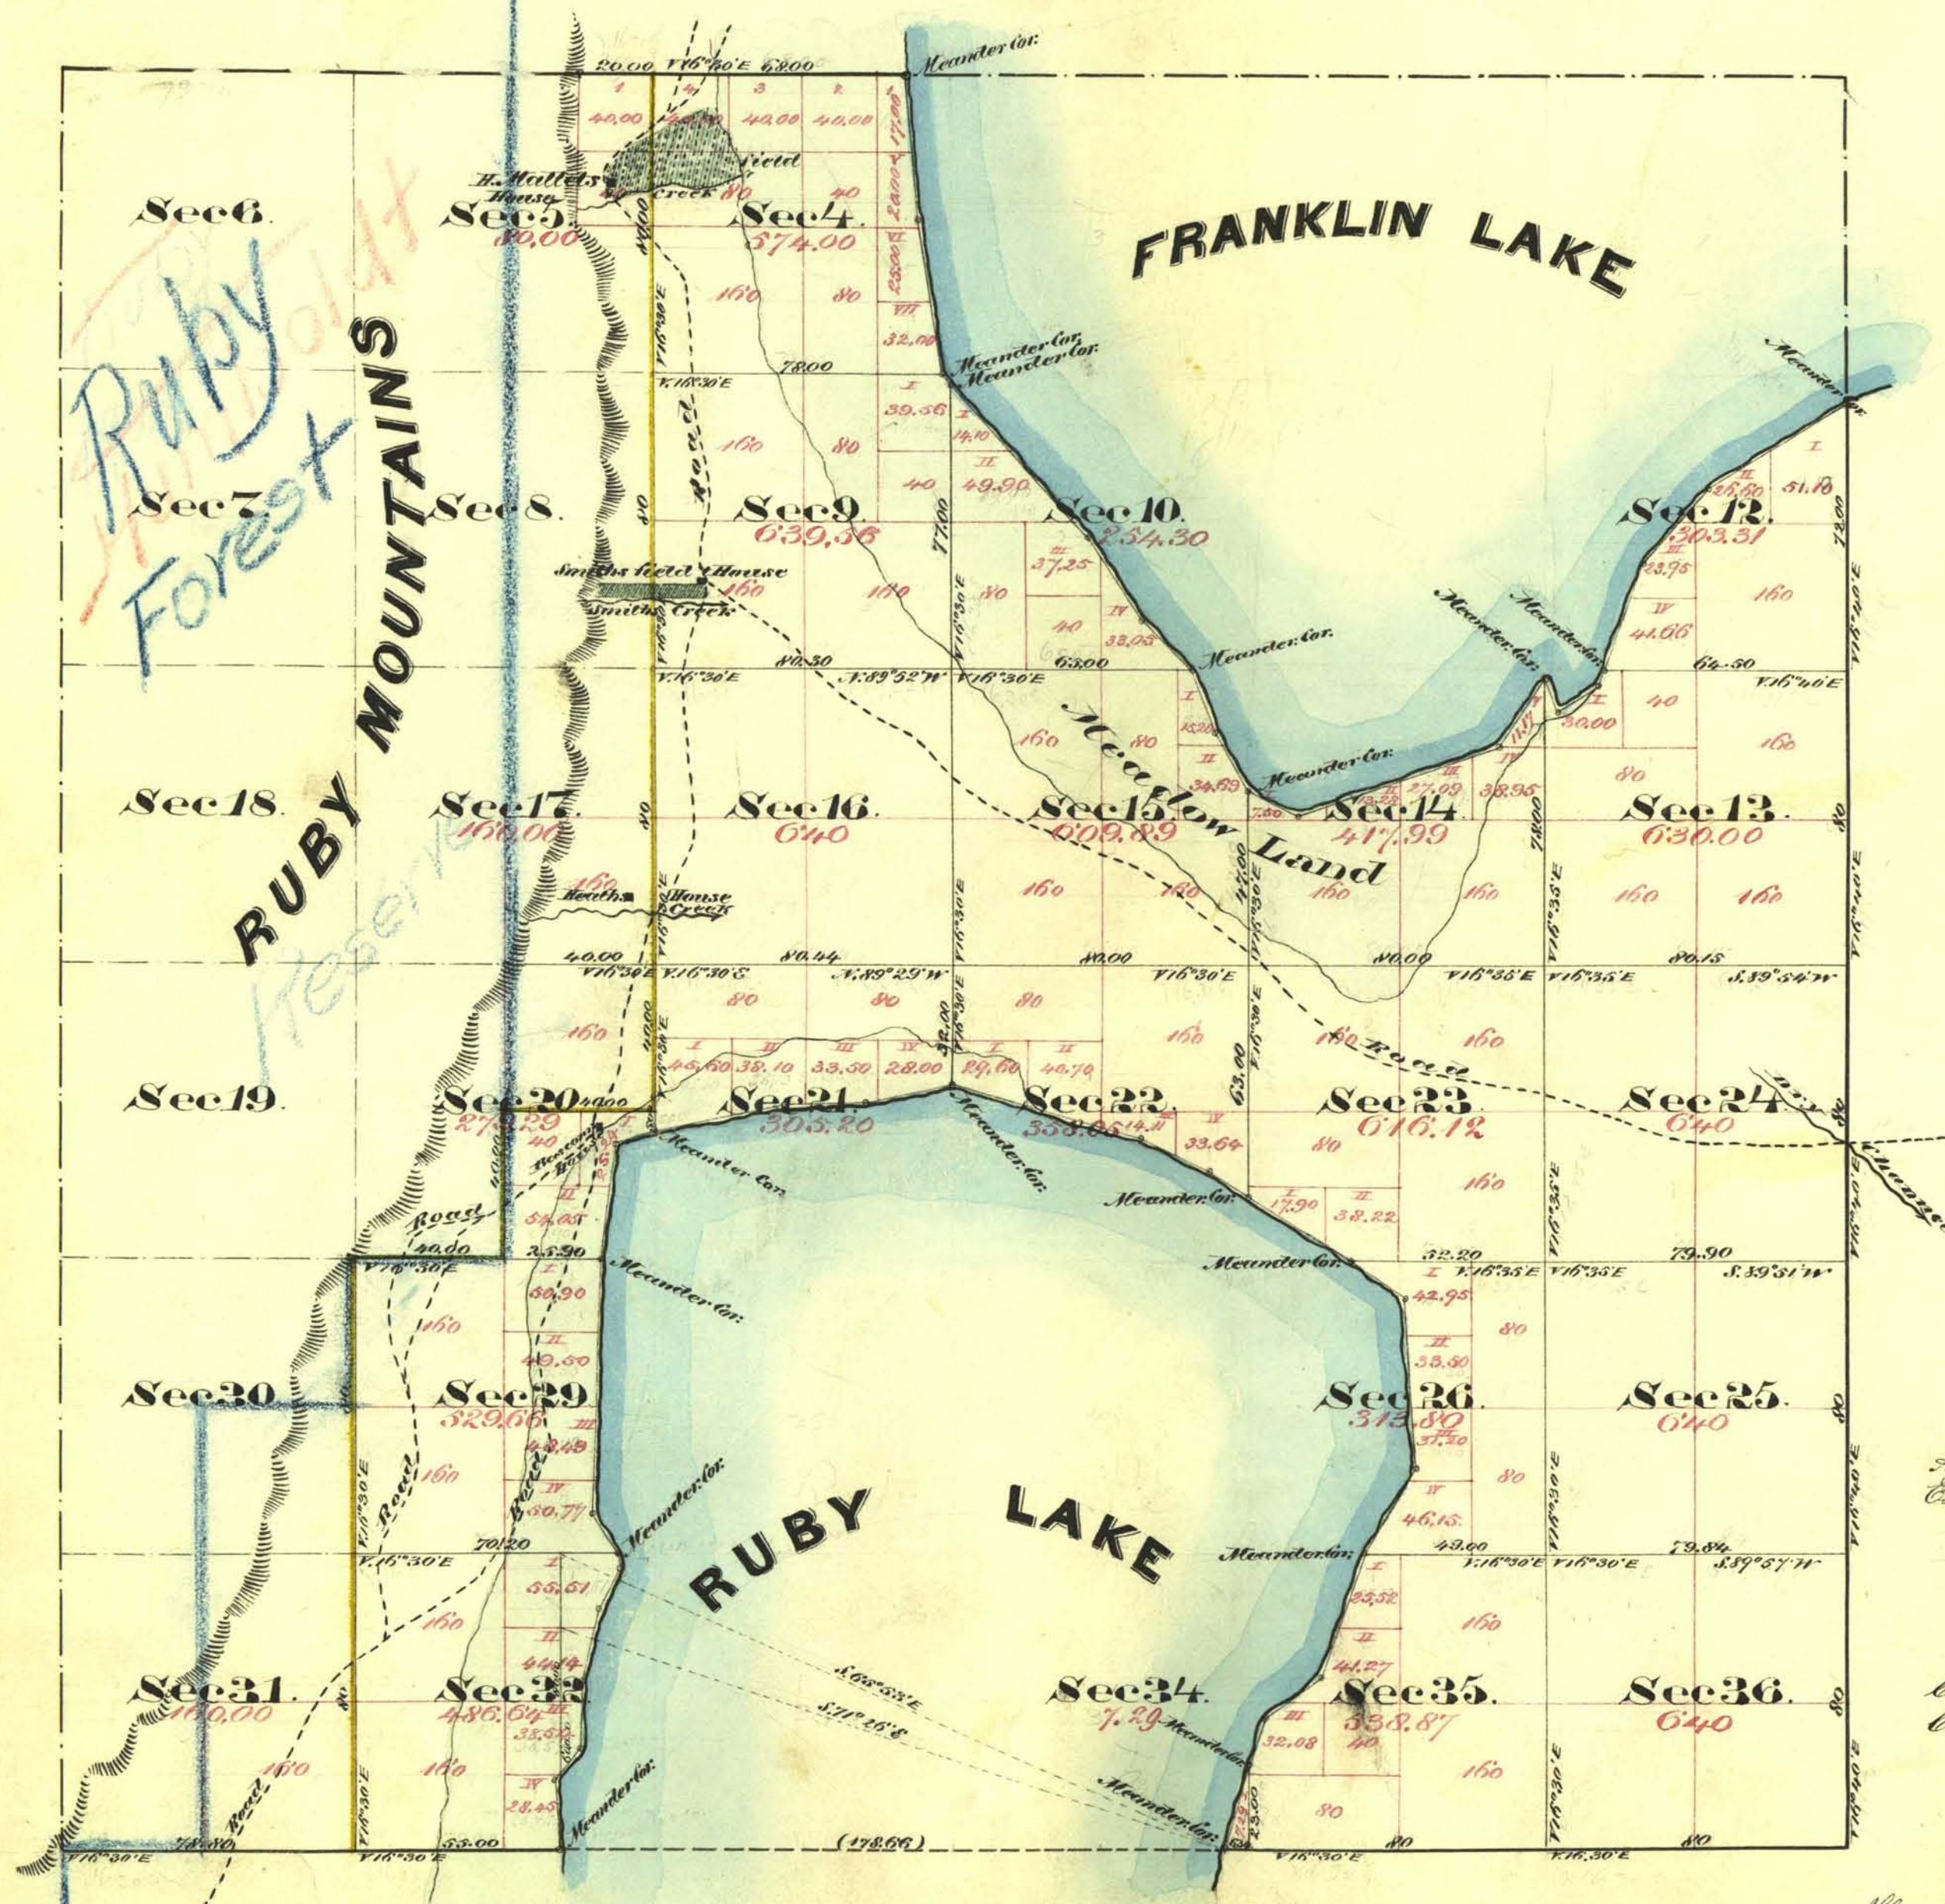

Meanders of Ruby Lake							
Commencing on the South Boundary of the Township 35 Chs E of cor to Secs 31 & 32 T. 28 N. R. 58 E thence.							
Sec	Course	Dist	Sec	Course	Dist	Sec	Course
32	N 44° W	19.00	29	N 31° W	12.00	21	N 88° E
"	S 3° E	11.00	"	S 2° E	69.30	22	S 74° W
"	S 1° W	18.00	20	S 7° W	32.00	"	S 64° W
"	S 15° E	24.00	"	S 70° W	10.20	"	S 51° W
"	S 26° W	12.00	21	"	37.00	23	S 58° W
"	S 34° W	2.90	"	S 39° W	22.00	26	S 33° W
		183.90			143.00		
					167.40		
		184.12					
5 Miles 32 chs 42 1/4							

Meanders of Franklin Lake								
Beginning on the S. boundary of the Township 6 chs E of cor to Secs 4 & 5								
Sec	Course	Dist	Sec	Course	Dist	Sec	Course	Dist
4	S 44° E	39.00	10	S 43° E	19.10	14	S 34° E	23.15
"	S 16° "	44.10	"	S 19° "	18.00	13	S 26° "	2.00
9	S 33° "	3.80	"	S 28° "	18.25	"	S 38° "	13.00
10	S 42° W	55.00	14	S 64° W	15.00	"	S 26° W	4.10
"	S 32° W	27.00	"	S 17° W	57.00	12	S 19° W	31.40
		<u>163.90</u>			<u>127.35</u>			<u>80.25</u>
		<u>127.35</u>						<u>69.30</u>
		<u>80.25</u>						
		<u>69.30</u>						
		<u>442.80</u>						
5 miles 42 chs 80 1/4								

Aggregate Area of Public Land (Surveyed)	9, 824.97 Acres
Estimated " Ruby Lake	3, 925.98 "
" " Franklin Lake	3, 610.95 "
" " Ruby Mts (not surveyed)	5, 601.76 "
Aggregate	22, 963.66 "

Commenced December 27th 1869
Completed January 4th 1870

Survey Designation	By Whom Surveyed	Date of Contract	Amount of Survey Mls chs sts	When Surveyed
Township lines	A. Hatch & H. Eaton	November 18 th 1869	11 78 30	1869
Subdivision lines of official (yellow)	" " " "	" " "	7 00 00	"
Rest of Subdivision lines	" " " "	" " "	20 30 43	December 1869 & Jan ^y 1870
Meanders of Ruby Lake	" " " "	" " "	7 32 42	December 1869
" " Franklin Lake	" " " "	" " "	5 42 30	" " "

The above Map of Township N^o 28 North Range N^o 58 East Mount Diablo Meridian is strictly conformable to the field notes of the Survey thereof on file in this office which have been examined and approved
U. S. Surveyor General's Office
Virginia City Nevada
March 29th 1870

E. S. Davis
Surveyor General Nevada