


TOWNSHIP 28 NORTH, RANGE 61 EAST, OF THE MOUNT DIABLO MERIDIAN, NEVADA

DEPENDENT RESURVEY

ORIGINAL
OFFICIALLY FILED
NEVADA LAND OFFICE
 10:00 A.M. December 1, 1965

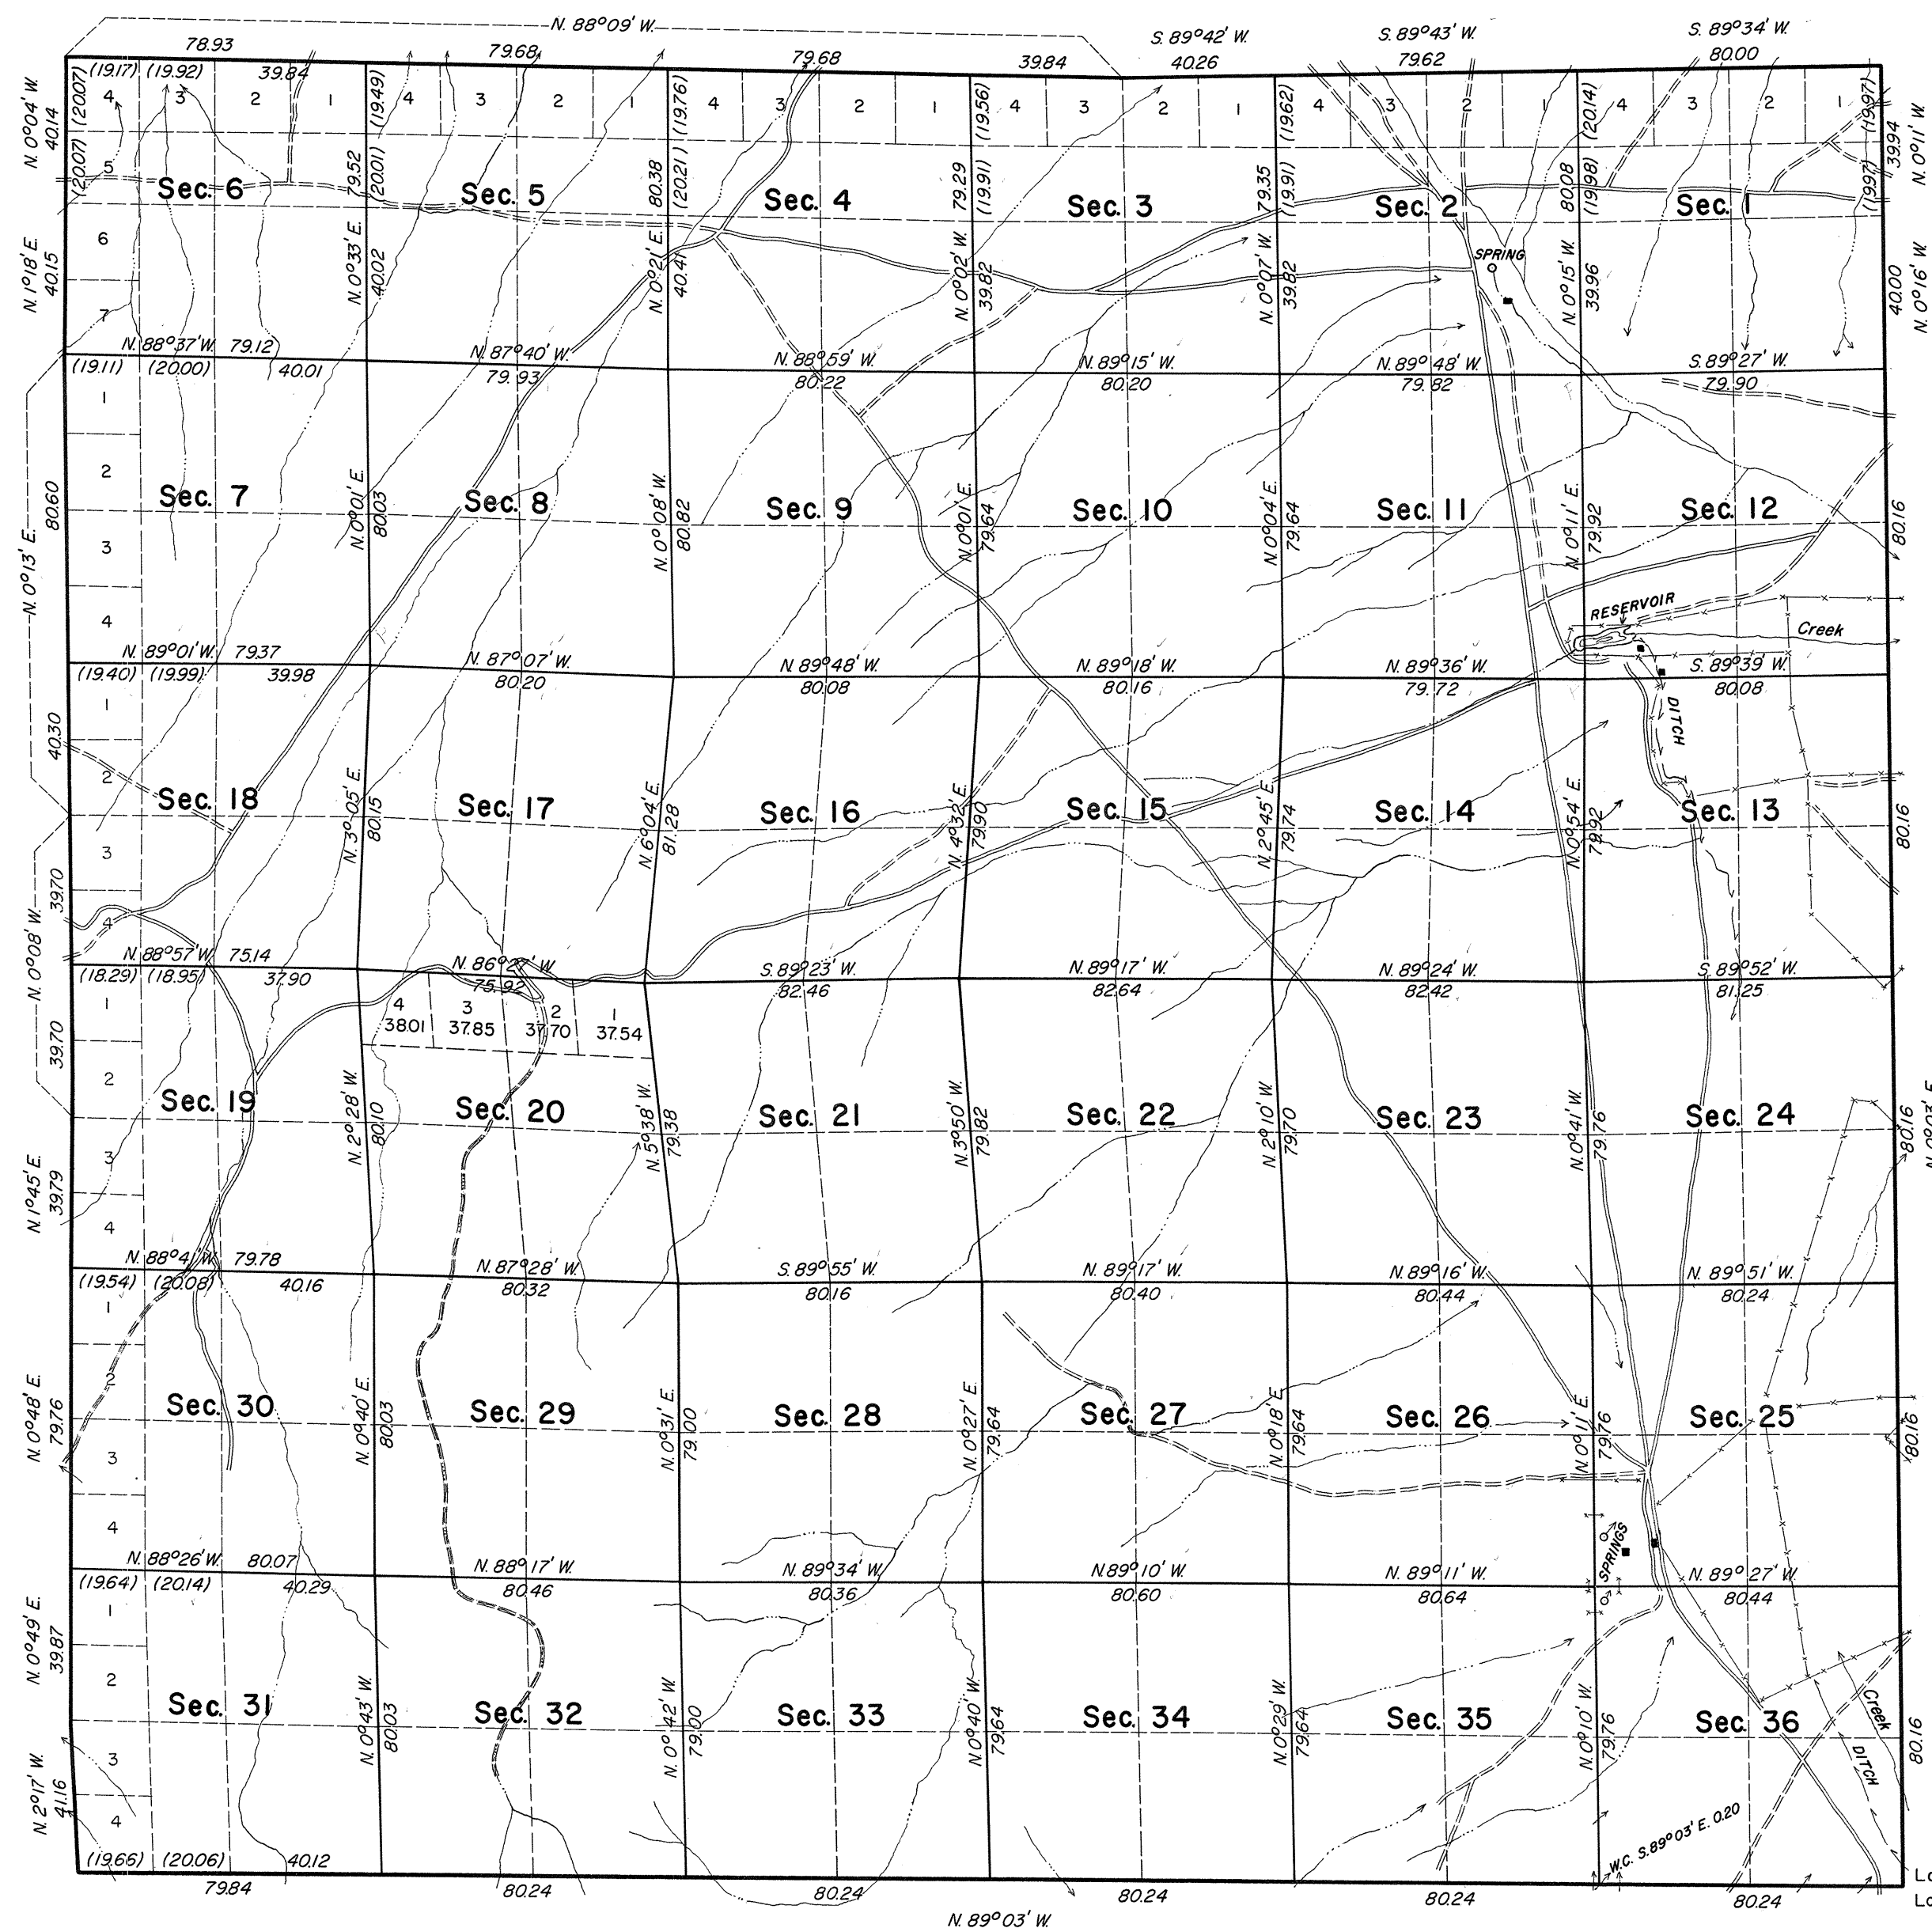

Mean Magnetic Declination
 16° E.

10 5 0 10 20 40 80
 Scale in Chains
 Area Resurveyed 22,989.11 Acres

History of the earlier surveys is contained in the field notes.

This plat represents a dependent resurvey of the north, south, east, and west boundaries and subdivisional lines, designed to restore the corners in their true original locations according to the best available evidence. Lottings and areas (except as indicated hereon) are as shown on the plat approved September 5, 1872.

The resurvey was executed by Eldon W. Sibley, Cadastral Surveyor, September 13, 1963, to October 26, 1963, under Special Instructions dated August 19, 1963, for Group No. 417, Nevada.

UNITED STATES DEPARTMENT OF THE INTERIOR
 BUREAU OF LAND MANAGEMENT
 Washington, D. C. November 4, 1965

This plat is strictly conformable to the approved field notes, and the survey, having been correctly executed in accordance with the requirements of law and the regulations of this Bureau, is hereby accepted.

For the Director

E. S. Sibley
 Chief, Division of Engineering

Lat. 40°15'14.01" N
 Long. 115°02'04.90" W

2644-A

T. 28N., R. 61E.

RTH