


ORIGINAL

OFFICIALLY FILED
NEVADA STATE OFFICE
10:00 AM MAY 6, 1982

TOWNSHIP 28 NORTH, RANGE 61 EAST, OF THE MOUNT DIABLO MERIDIAN, NEVADA

DEPENDENT RESURVEY AND SUBDIVISION

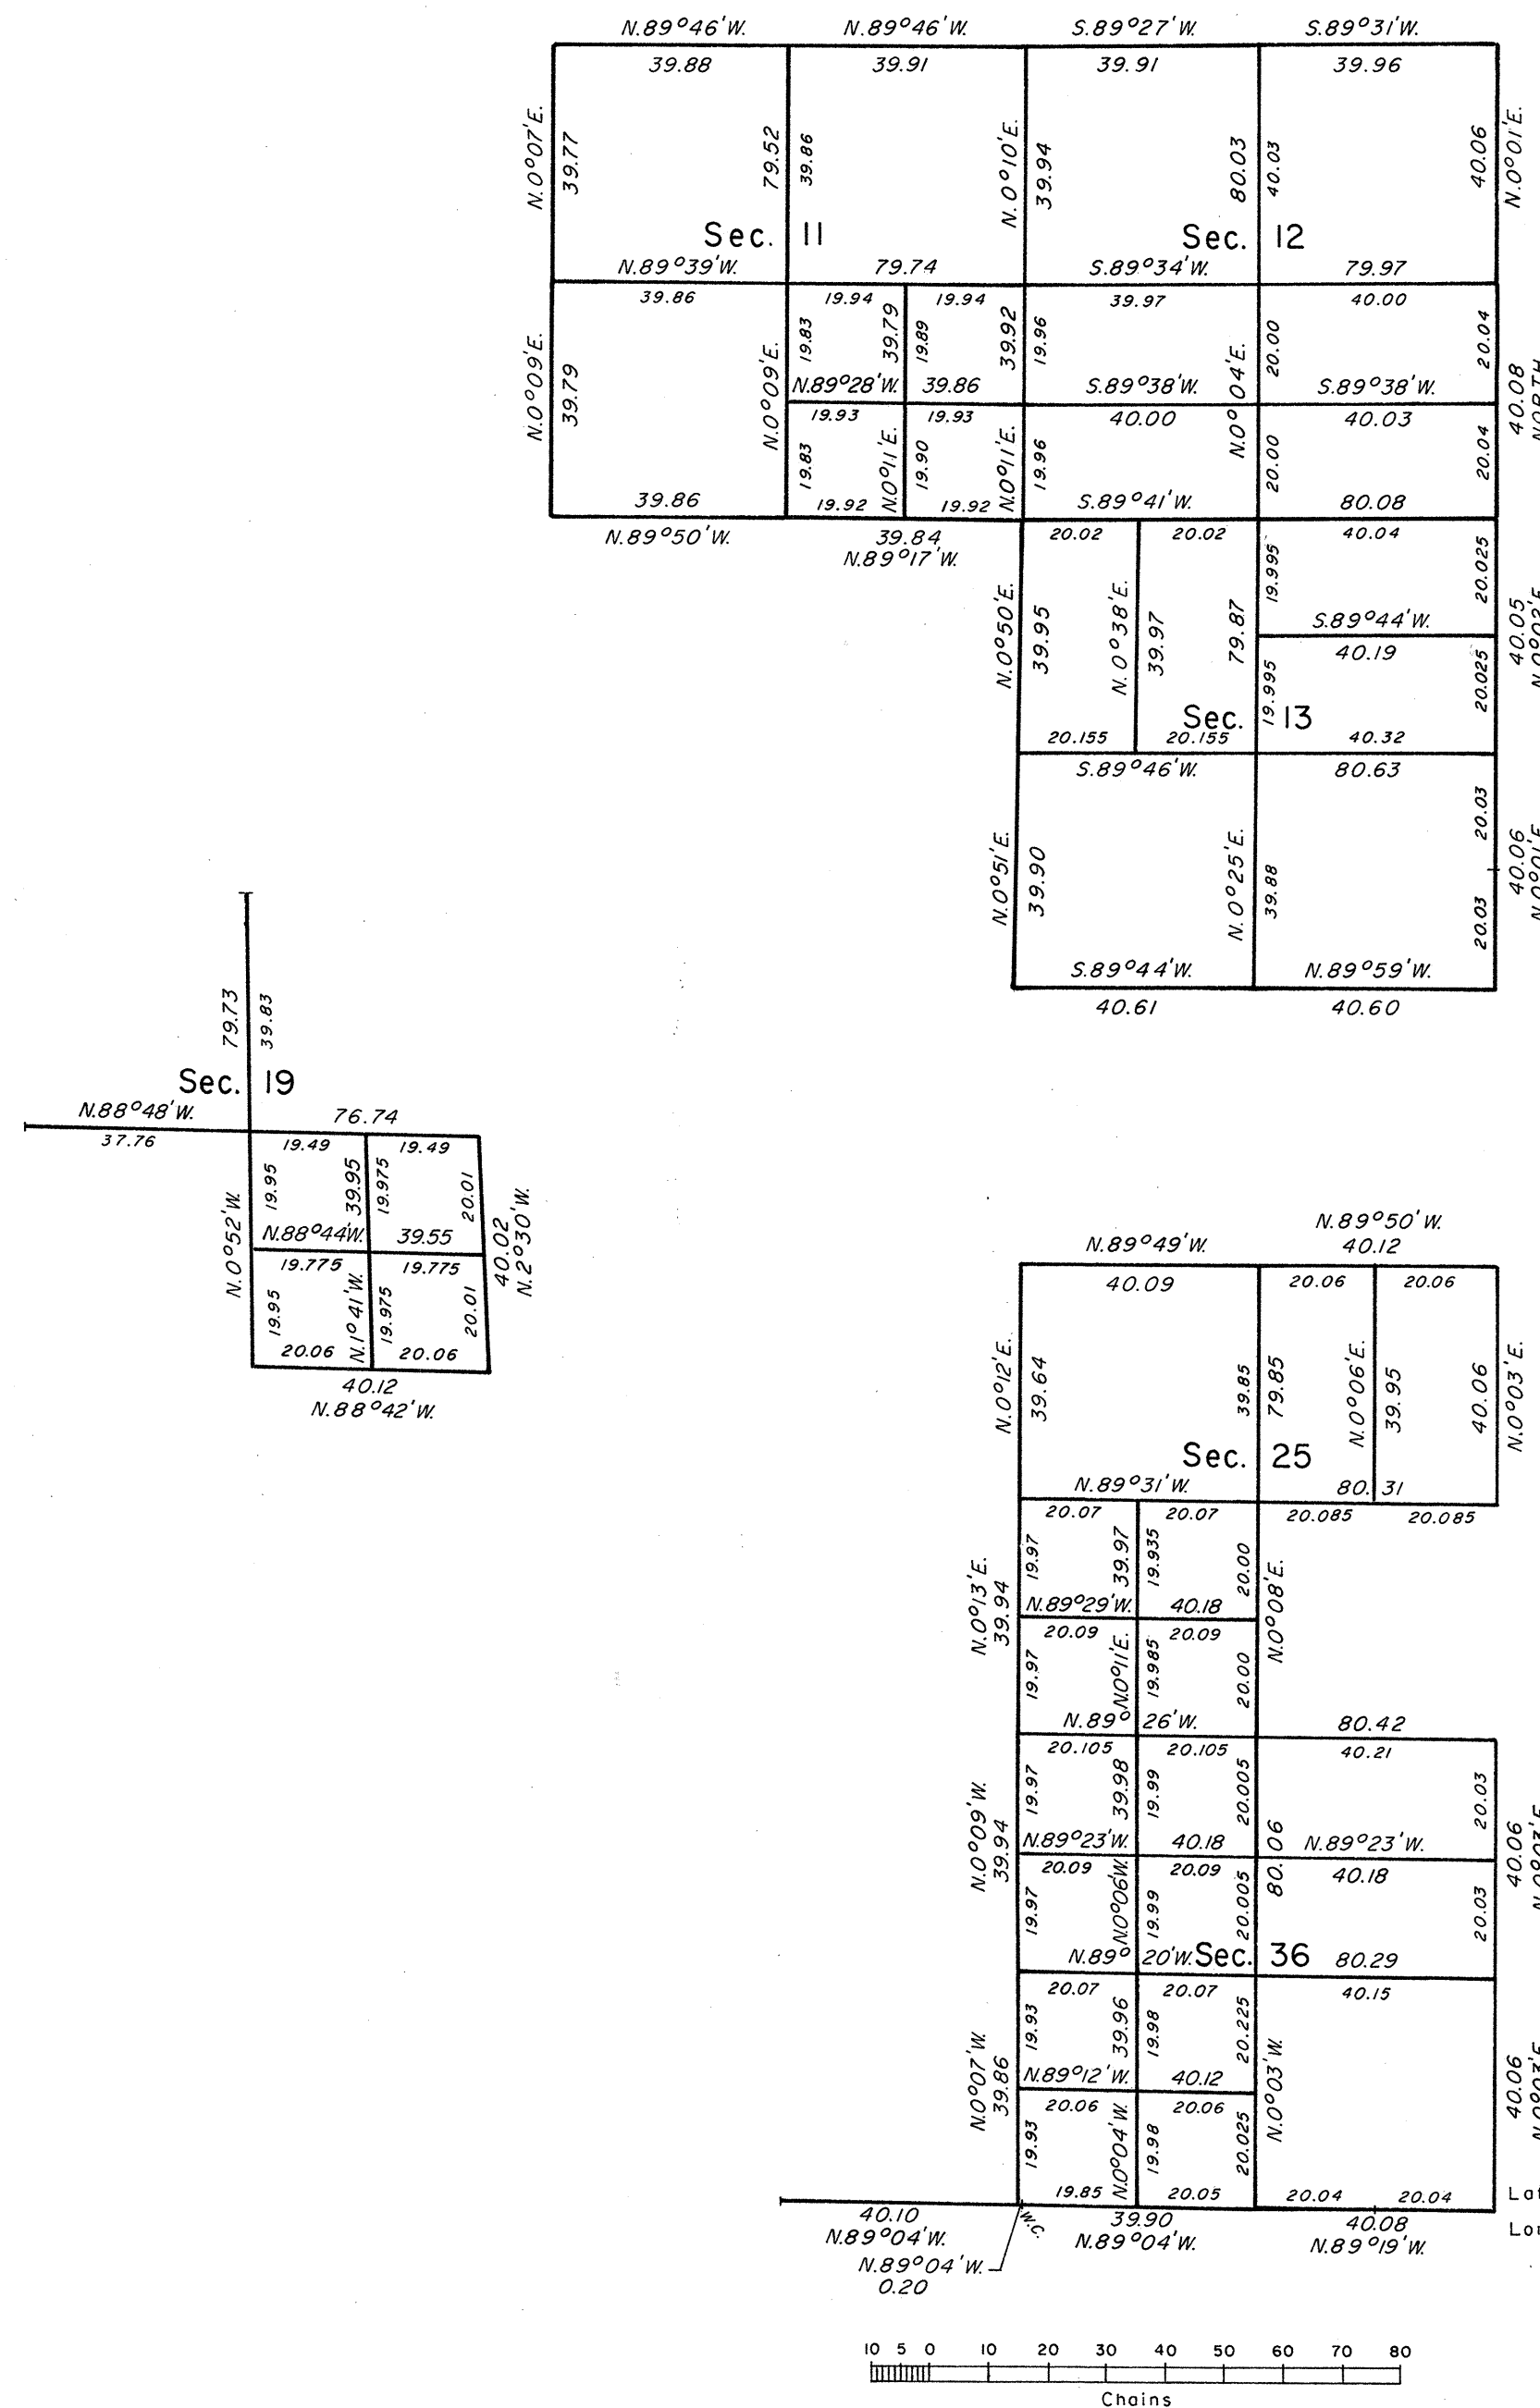

A history of surveys is contained in the field notes.

A portion of the west boundary was resurveyed concurrently under this same group number.

This plat represents the dependent resurvey of portions of the south and east boundaries and a portion of the subdivisional lines designed to restore the corners in their true original locations according to the best available evidence, and the subdivision of secs. 11, 12, 13, 19, 25, and 36, T. 28 N., R. 61 E., Mount Diablo Meridian, Nevada.

The lottings and areas are as shown on the plat approved September 5, 1882.

Survey executed by Harold W. Heimark, Cadastral Surveyor, beginning March 14, 1977, and completed June 3, 1977, pursuant to Special Instructions dated March 7, 1975, for Group No. 518, Nevada.

UNITED STATES DEPARTMENT OF THE INTERIOR
BUREAU OF LAND MANAGEMENT
Denver, Colorado March 18, 1982

This plat is strictly conformable to the approved field notes, and the survey, having been correctly executed in accordance with the requirements of law and the regulations of this Bureau, is hereby accepted.

For the Director

Harold W. Heimark

Acting Chief, Cadastral Survey
Examination and Approval Staff