


TOWNSHIP 28 NORTH, RANGE 69 EAST, OF THE MOUNT DIABLO MERIDIAN, NEVADA

INDEPENDENT RESURVEY

OFFICIALLY FILED
NEVADA STATE OFFICE
10:00 AM
July 18, 1973

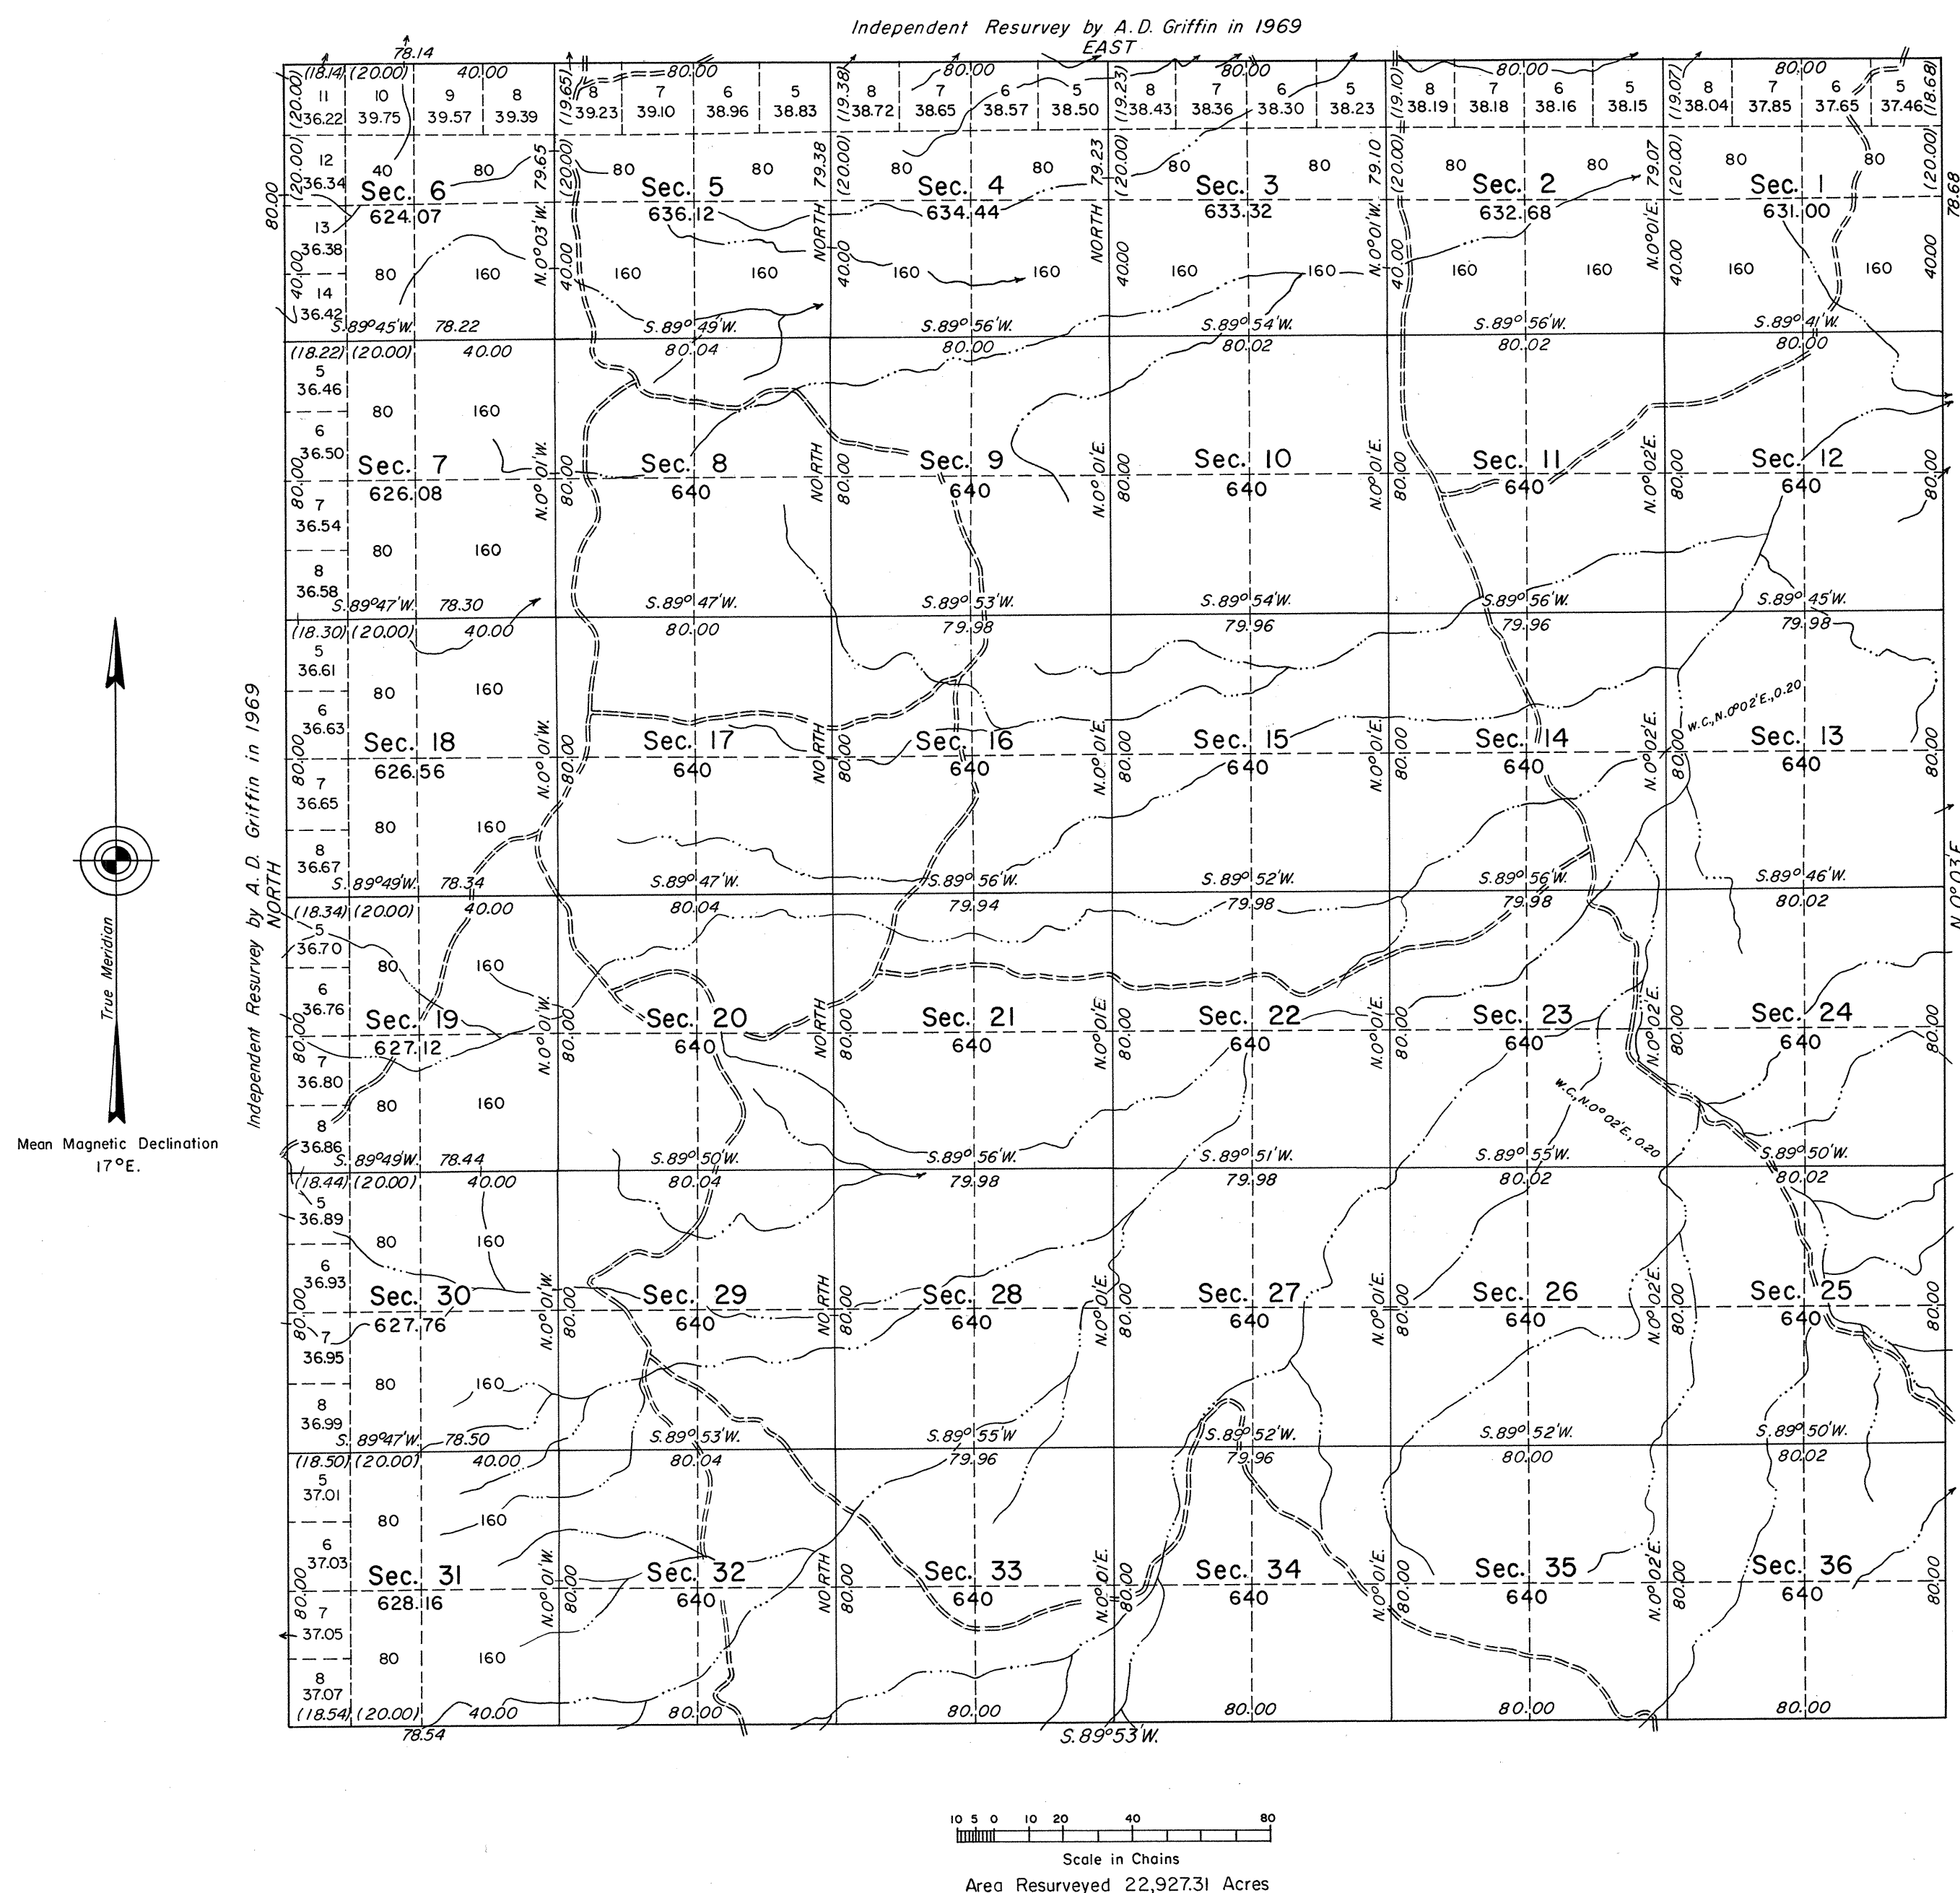

History of the earlier surveys is contained in the field notes.

An independent resurvey of the south boundary was executed concurrently under T. 27 N., R. 69 E., of this group.

This plat represents an independent resurvey of the east boundary and the subdivisional lines of T. 28 N., R. 69 E., superseding the plat approved February 20, 1883.

Survey executed by Eldon W. Sibley and Robert A. Pratt, Cadastral Surveyors, September 20 to October 18, 1971, under Special Instructions dated April 5, 1971, for Group No. 478, Nevada.

UNITED STATES DEPARTMENT OF THE INTERIOR
BUREAU OF LAND MANAGEMENT
Washington, D.C. May 29, 1973

This plat is strictly conformable to the approved field notes, and the survey, having been correctly executed in accordance with the requirements of law and the regulations of this Bureau, is hereby accepted.

For the Director

Clark F. Lamm

Chief, Division of Cadastral Survey

Latitude 40° 14' 50.0" N.
Longitude 114° 07' 30.9" W.