


TOWNSHIP 28 NORTH, RANGE 70 EAST, OF THE MOUNT DIABLO MERIDIAN, NEVADA

INDEPENDENT RESURVEY

OFFICIALLY FILED
NEVADA STATE OFFICE
10:00 a.m., July 5, 1974

Independent Resurvey by Eldon W. Sibley in 1970

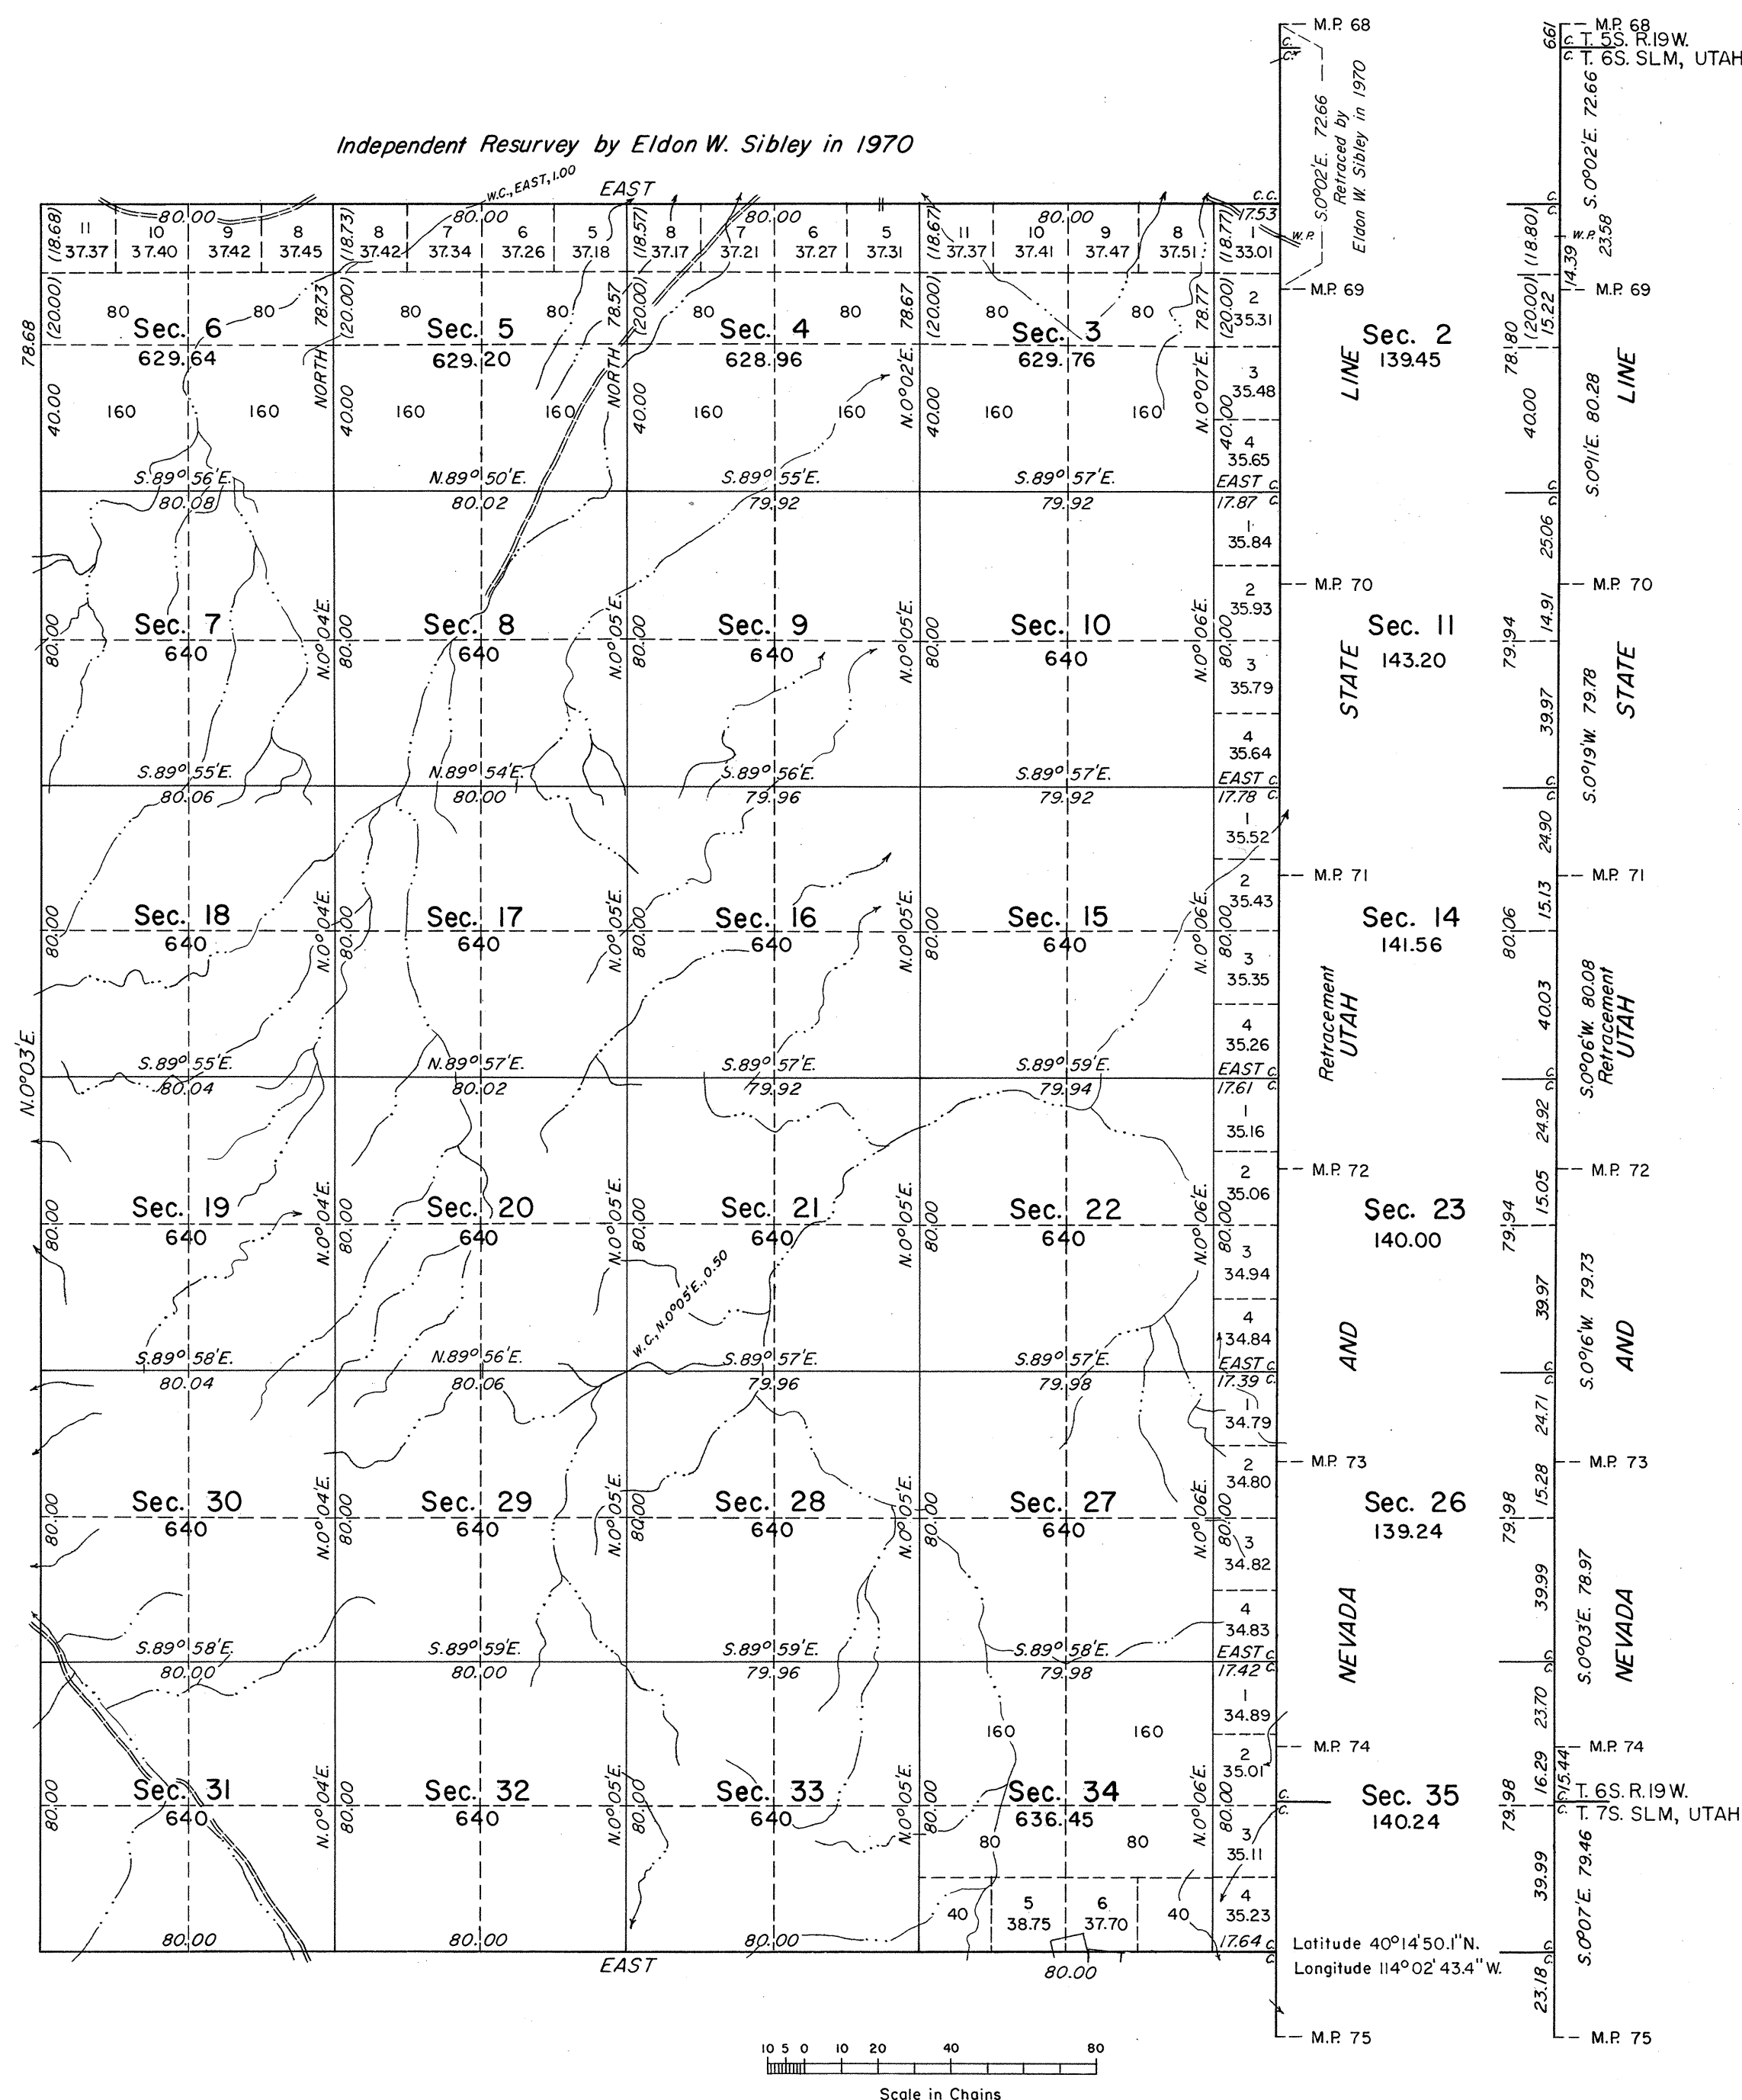

A history of surveys is contained in the field notes.

An independent resurvey of the south boundary and west boundary was executed concurrently under T. 27 N., R. 70 E., and T. 28 N., R. 69 E., with this Group.

This plat in two sheets represents a retracement of the Nevada-Utah State Line between Mile Post Nos. 69 and 75 and the independent resurvey of the subdivisional lines of T. 28 N., R. 70 E., superseding the plat approved February 20, 1883.

Survey executed by Eldon W. Sibley and Robert A. Pratt, Cadastral Surveyors, September 28 to October 15, 1971 under Special Instructions dated April 5, 1971, for Group No. 478, Nevada.

For enlargement of section 34, see Sheet No. 2.

AREAS -

Total Area of Segregation	3.55 Acres
Total Area Exclusive of Segregation	16,157.70 Acres
Total Area Resurveyed	16,161.25 Acres

UNITED STATES DEPARTMENT OF THE INTERIOR
BUREAU OF LAND MANAGEMENT
Washington, D.C. June 12, 1974

This plat is strictly conformable to the approved field notes, and the survey, having been correctly executed in accordance with the requirements of law and the regulations of this Bureau, is hereby accepted.

For the Director

Donald W. H. H. H.
Chief, Division of Cadastral Survey