


RESURVEY.
TOWNSHIP N° 28 SOUTH, RANGE N° 60 EAST, MOUNT DIABLO MERIDIAN, NEVADA.
FRACTIONAL.

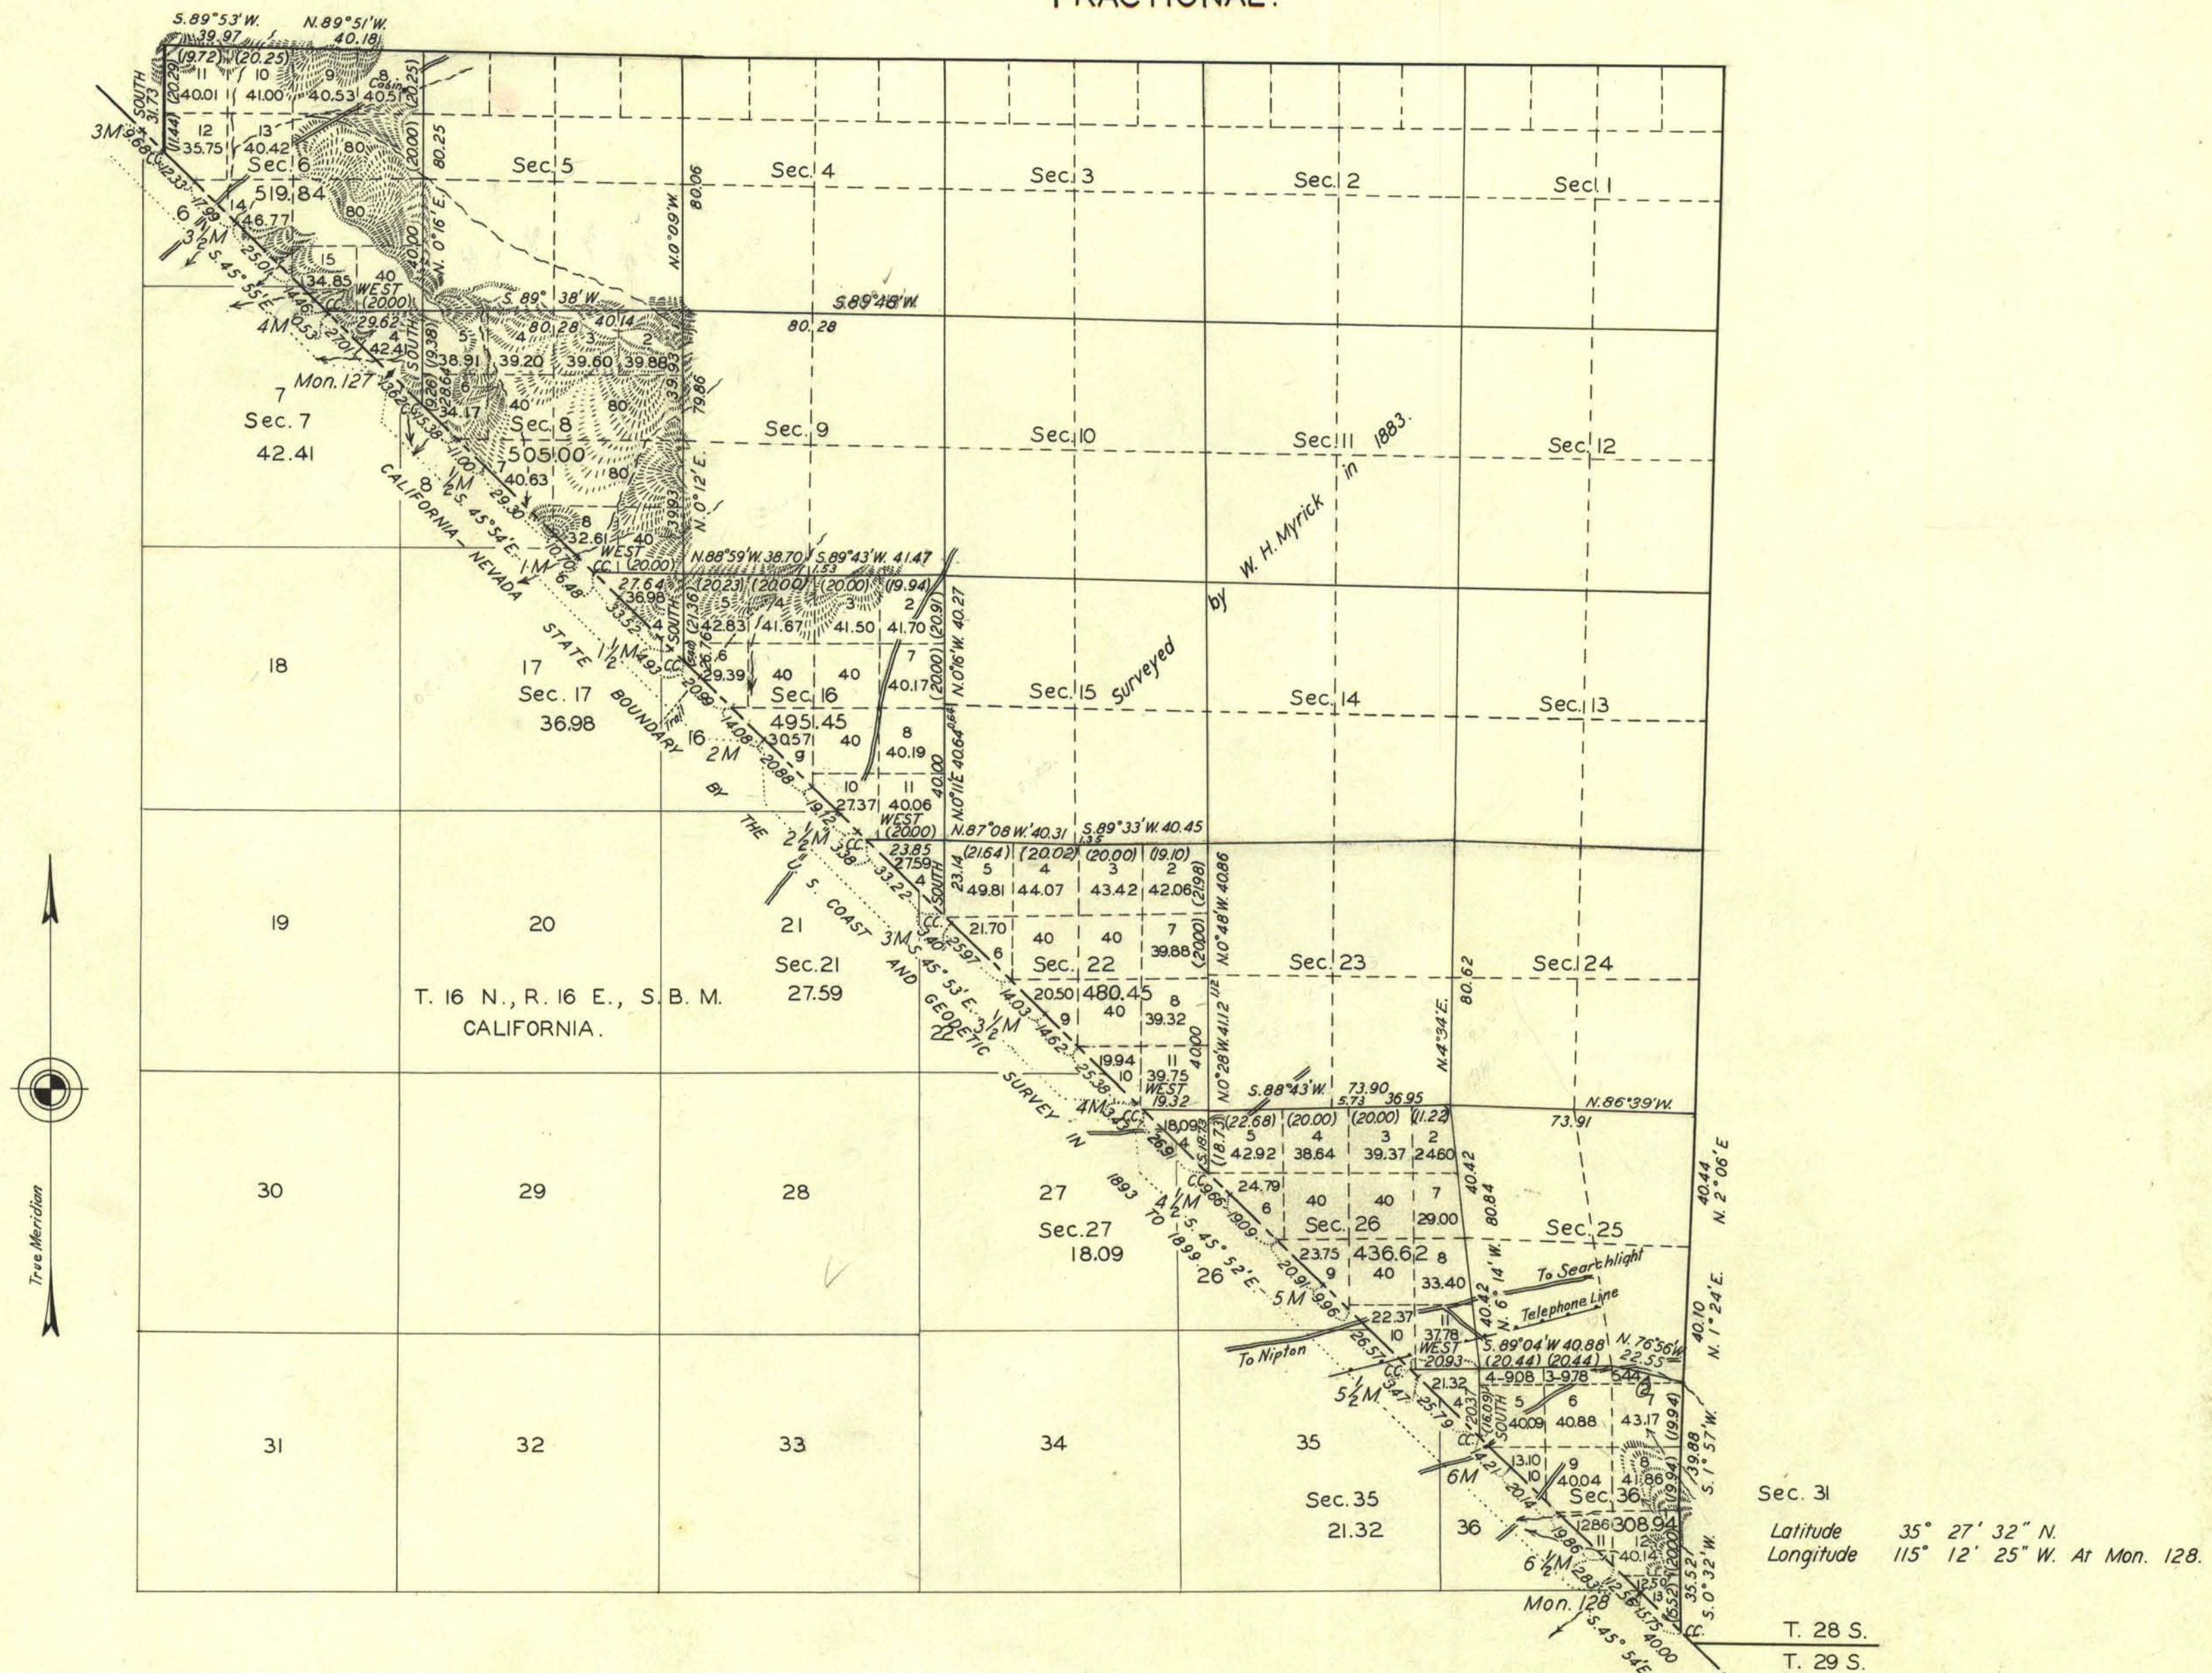

Scale: 40 Chains to an Inch.

Area resurveyed 2892.69 Acres.

LINES DESIGNATED	BY WHOM SURVEYED	GROUP		MILEAGE		WHEN SURVEYED	
		N°	DATE	MLS.	CHS.	BEGUN	COMPLETED
EXTERIOR & SUBDNS.	W. H. MYRICK	CALIF.				1883	
EXTERIOR	ROGER F. WILSON	205	OCT. 11, 1927	1	31.88	APRIL 19, 1932	JUNE 9, 1932
SUBDIVISIONAL	"	"	"	12	61.38	"	"
STATE BOUNDARY	"	"	"	8	39.56	"	"
MISCELLANEOUS	"	"	"	3	17.09	"	"

OBT.

Office of U. S. Supervisor of Surveys
Denver, Colorado, August 28, 1933.

The above plat of Township No. 28 South, Range No. 60 East, of the Mount Diablo Meridian, Nevada, is strictly conformable to the field notes of the survey thereof which have been examined and approved.

Wm. H. Myrick
U. S. Supervisor of Surveys.

DEPARTMENT OF THE INTERIOR
GENERAL LAND OFFICE
Washington, D.C., October 6, 1933.

The survey represented by this plat having been correctly executed in accordance with the requirements of law and the regulations of this office, is hereby accepted.

Antoinette Purdy
Assistant Commissioner.