


RESURVEY.
TOWNSHIP N° 28 SOUTH, RANGE N° 61 EAST, MOUNT DIABLO MERIDIAN, NEVADA .
FRACTIONAL .

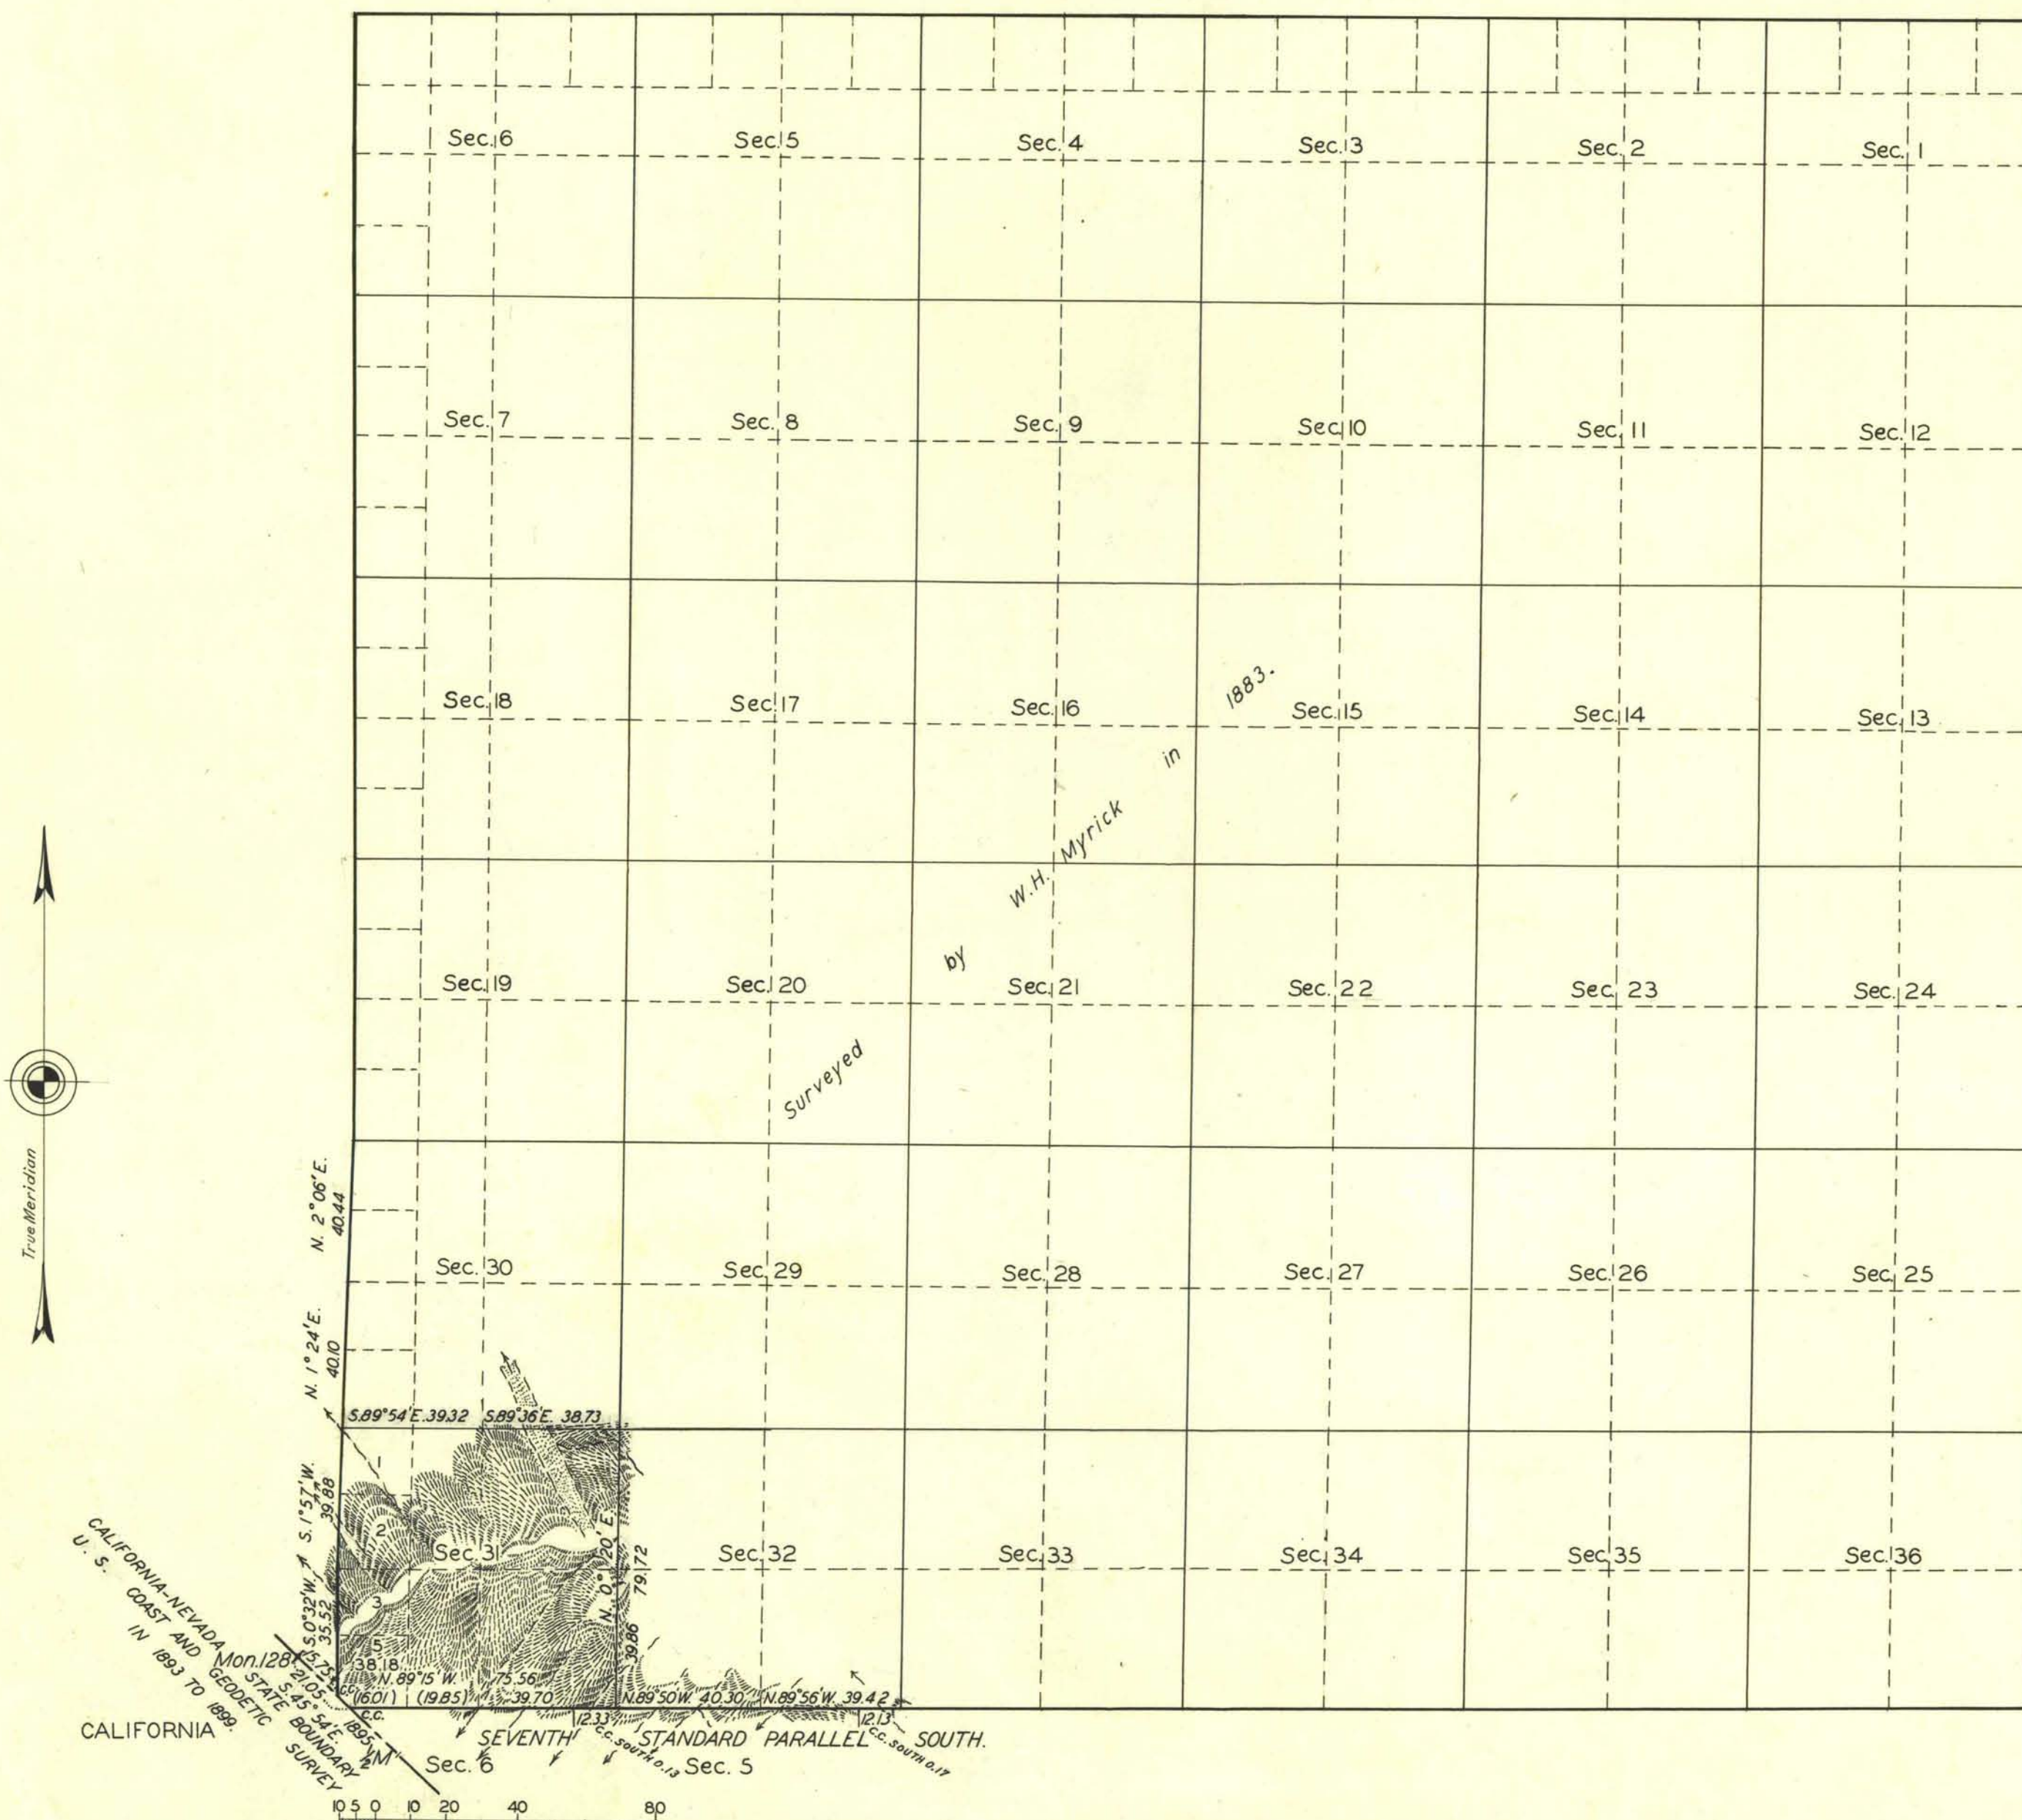

Latitude 35° 27' 32" N.
Longitude 115° 12' 25" W. At Mon. 128

DEPARTMENT OF THE INTERIOR
GENERAL LAND OFFICE
Washington, D.C., October 6, 1933.

The survey represented by this plat having been correctly executed in accordance with the requirements of law and the regulations of this office, is hereby accepted.

Antoinette French
Assistant Commissioner

Office of U. S. Supervisor of Surveys
Denver, Colorado, August 28, 1933.

The above plat of
Township No. 28 South, Range No. 61 East,
of the Mount Diablo Meridian, Nevada, is strictly conformable
to the field notes of the survey thereof which have been
examined and approved.

Quentin Pinson
U.S. Supervisor of Surveys.

LINES DESIGNATED	BY WHOM SURVEYED	GROUP		MILEAGE		WHEN SURVEYED	
		Nº	DATE	MLS.	CHS.	BEGUN	COMPLETED
EXTERIOR	W. H. MYRICK	CALIE	OCT. 11, 1927.	3	71.22	1883	
SUBDIVISIONAL	"					"	
EXTERIOR	ROGER F. WILSON					205	MAY 10, 1932.
SUBDIVISIONAL	"	"	"	1	77.77	"	"
MISCELLANEOUS	"	"	"		36.80	"	"

QBT.