


TOWNSHIP N° 28 SOUTH, RANGE N° 62 EAST, MOUNT DIABLO MERIDIAN, NEVADA.

INDEPENDENT RESURVEY

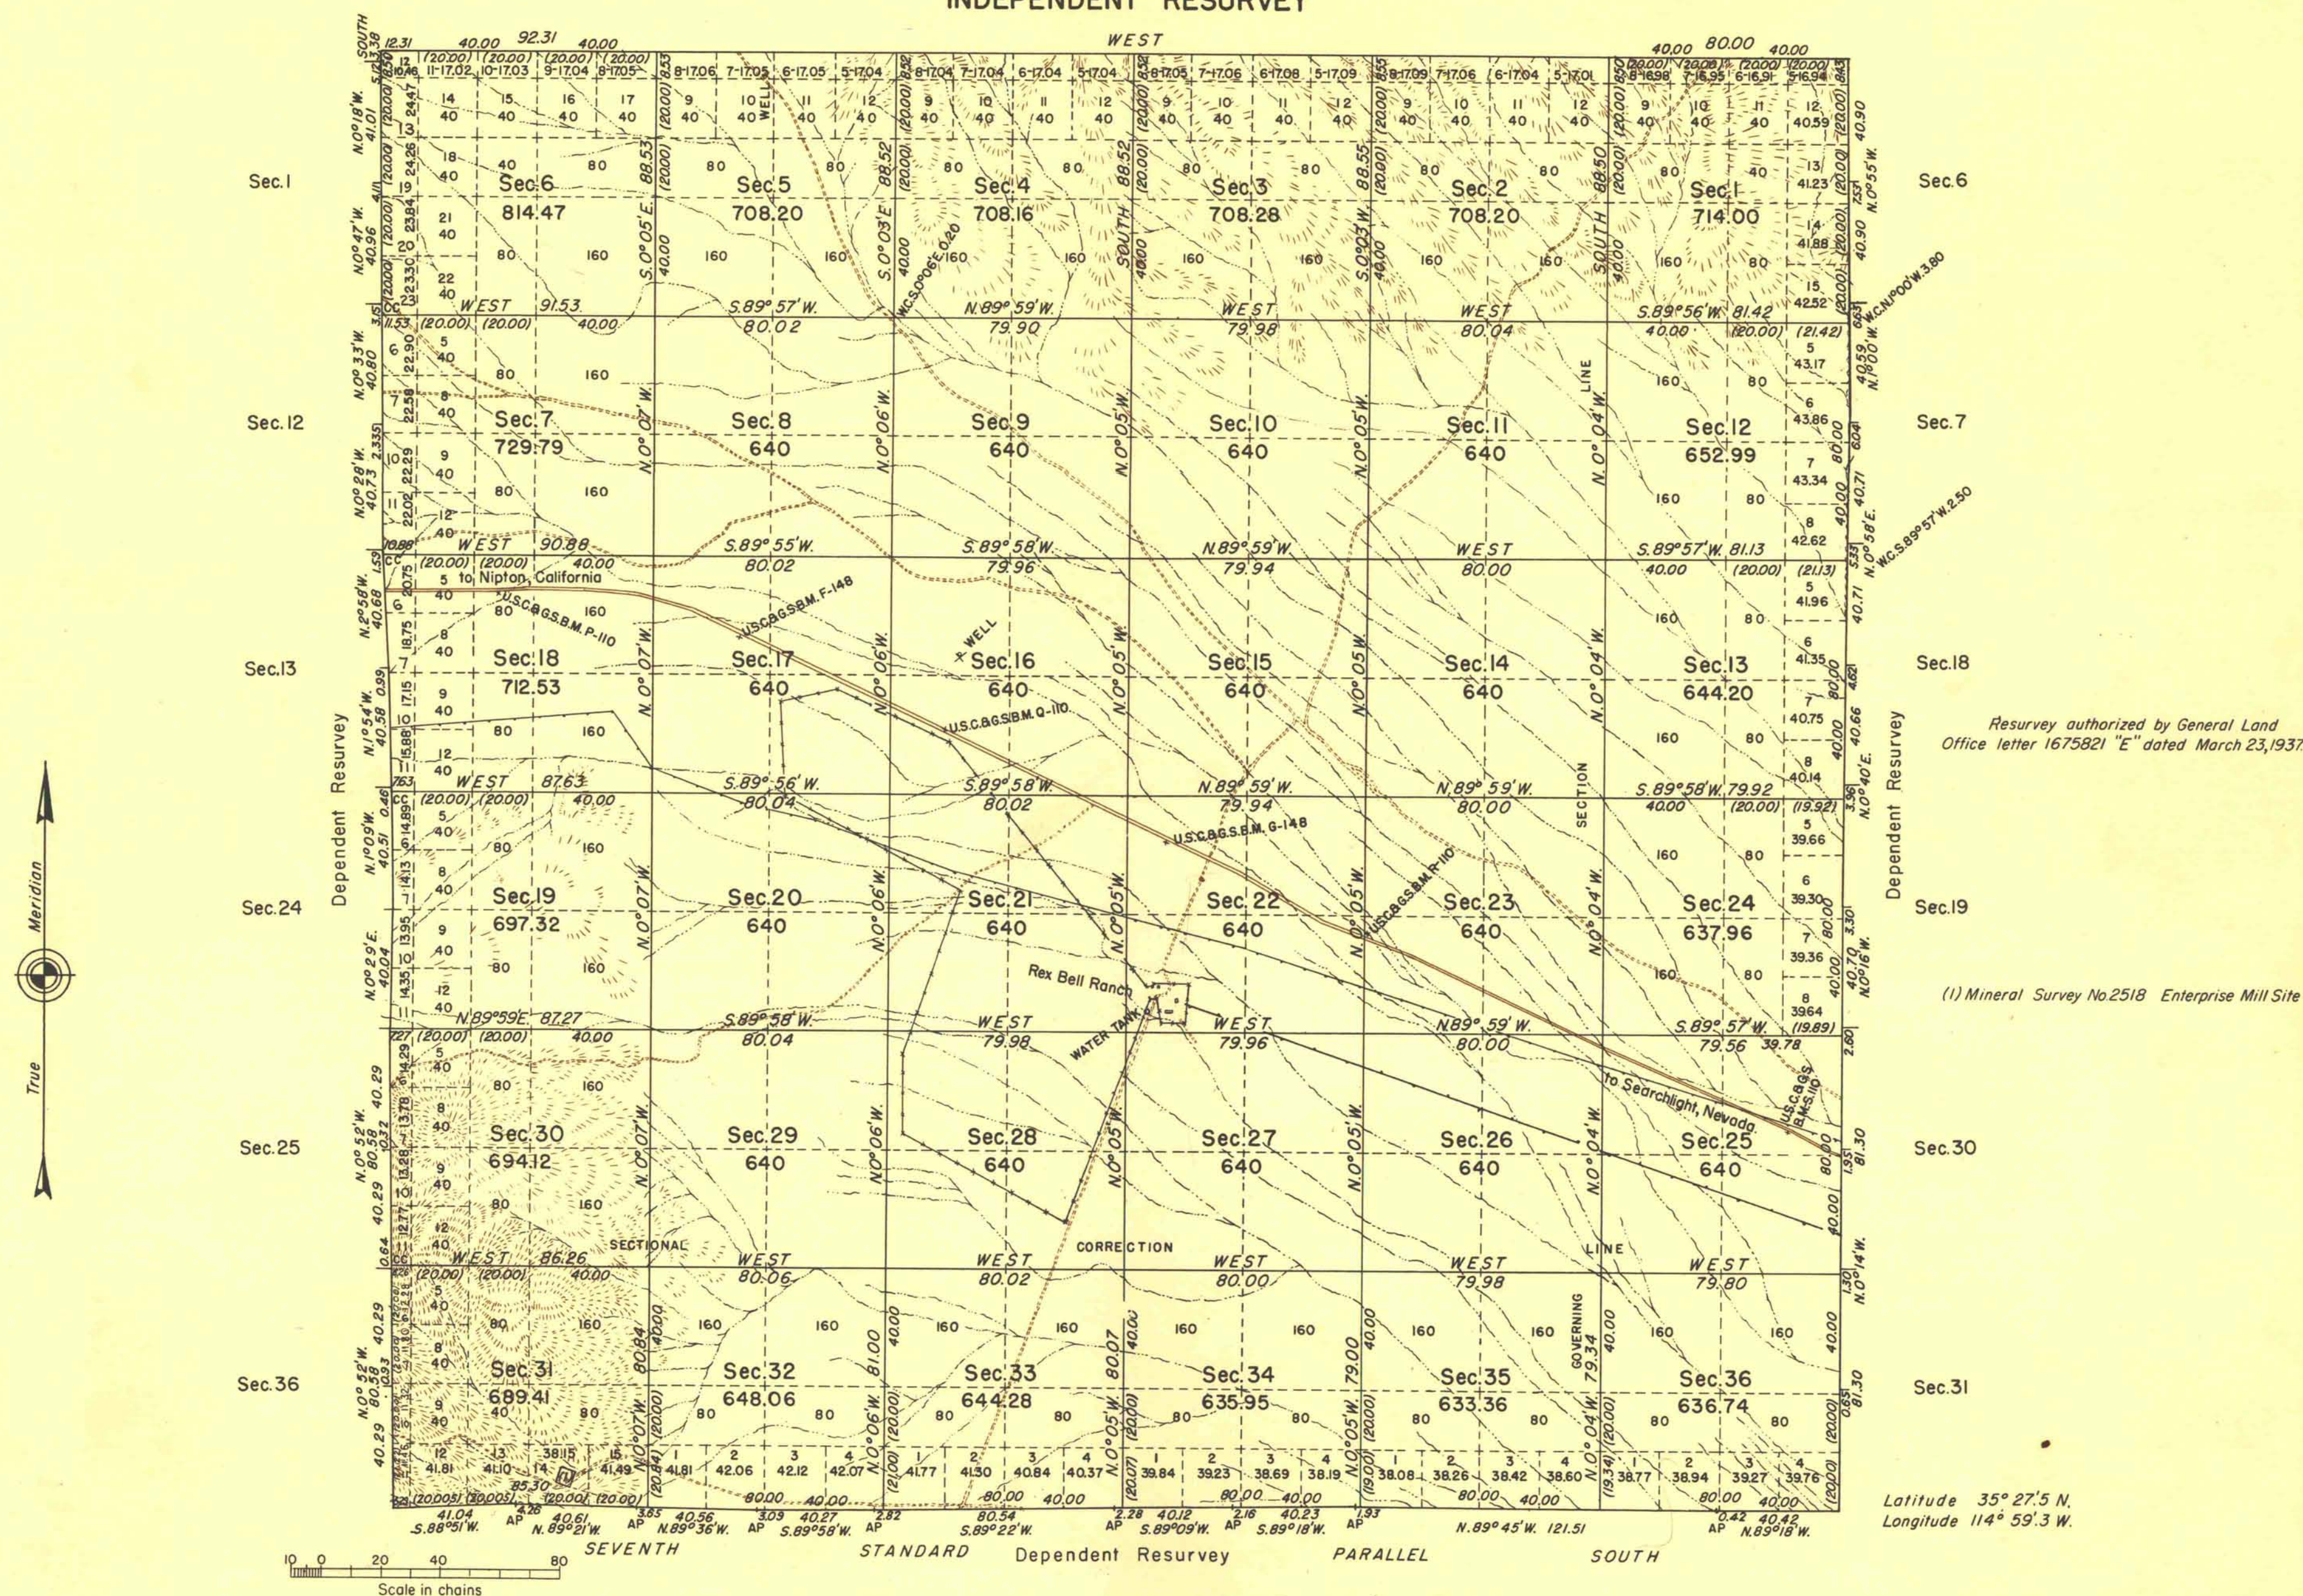

Resurvey authorized by General Land
Office letter 1675821 "E" dated March 23, 1937.

(1) Mineral Survey No. 2518 Enterprise Mill Site

UNITED STATES DEPARTMENT OF THE INTERIOR
BUREAU OF LAND MANAGEMENT

Denver, Colorado, March 7, 1947.

This plat is strictly conformable to the field notes of the survey
which have been examined and approved.

Washington, D. C., September 17, 1947

The survey represented by this plat, having been correctly
executed in accordance with the requirements of law and the regu-
lations of this office, is hereby accepted.

[Signature]
Acting Chief Cadastral Engineer.

[Signature]
Assistant Director

LINES DESIGNATED	BY WHOM SURVEYED	GROUP NO.	DATE OF SPECIAL INSTRUCTIONS	WHEN SURVEYED	
Exterior	James W. Hardison,	239	November 20, 1937	BEGUN	COMPLETED
Subdivisional	Wilson Mc Conkie, and Allyn C. Alberga			Feb. 17, 1940	May 10, 1940