


TOWNSHIP N° 28 SOUTH RANGE N° 63 EAST

MOUNT DIABLO MERIDIAN

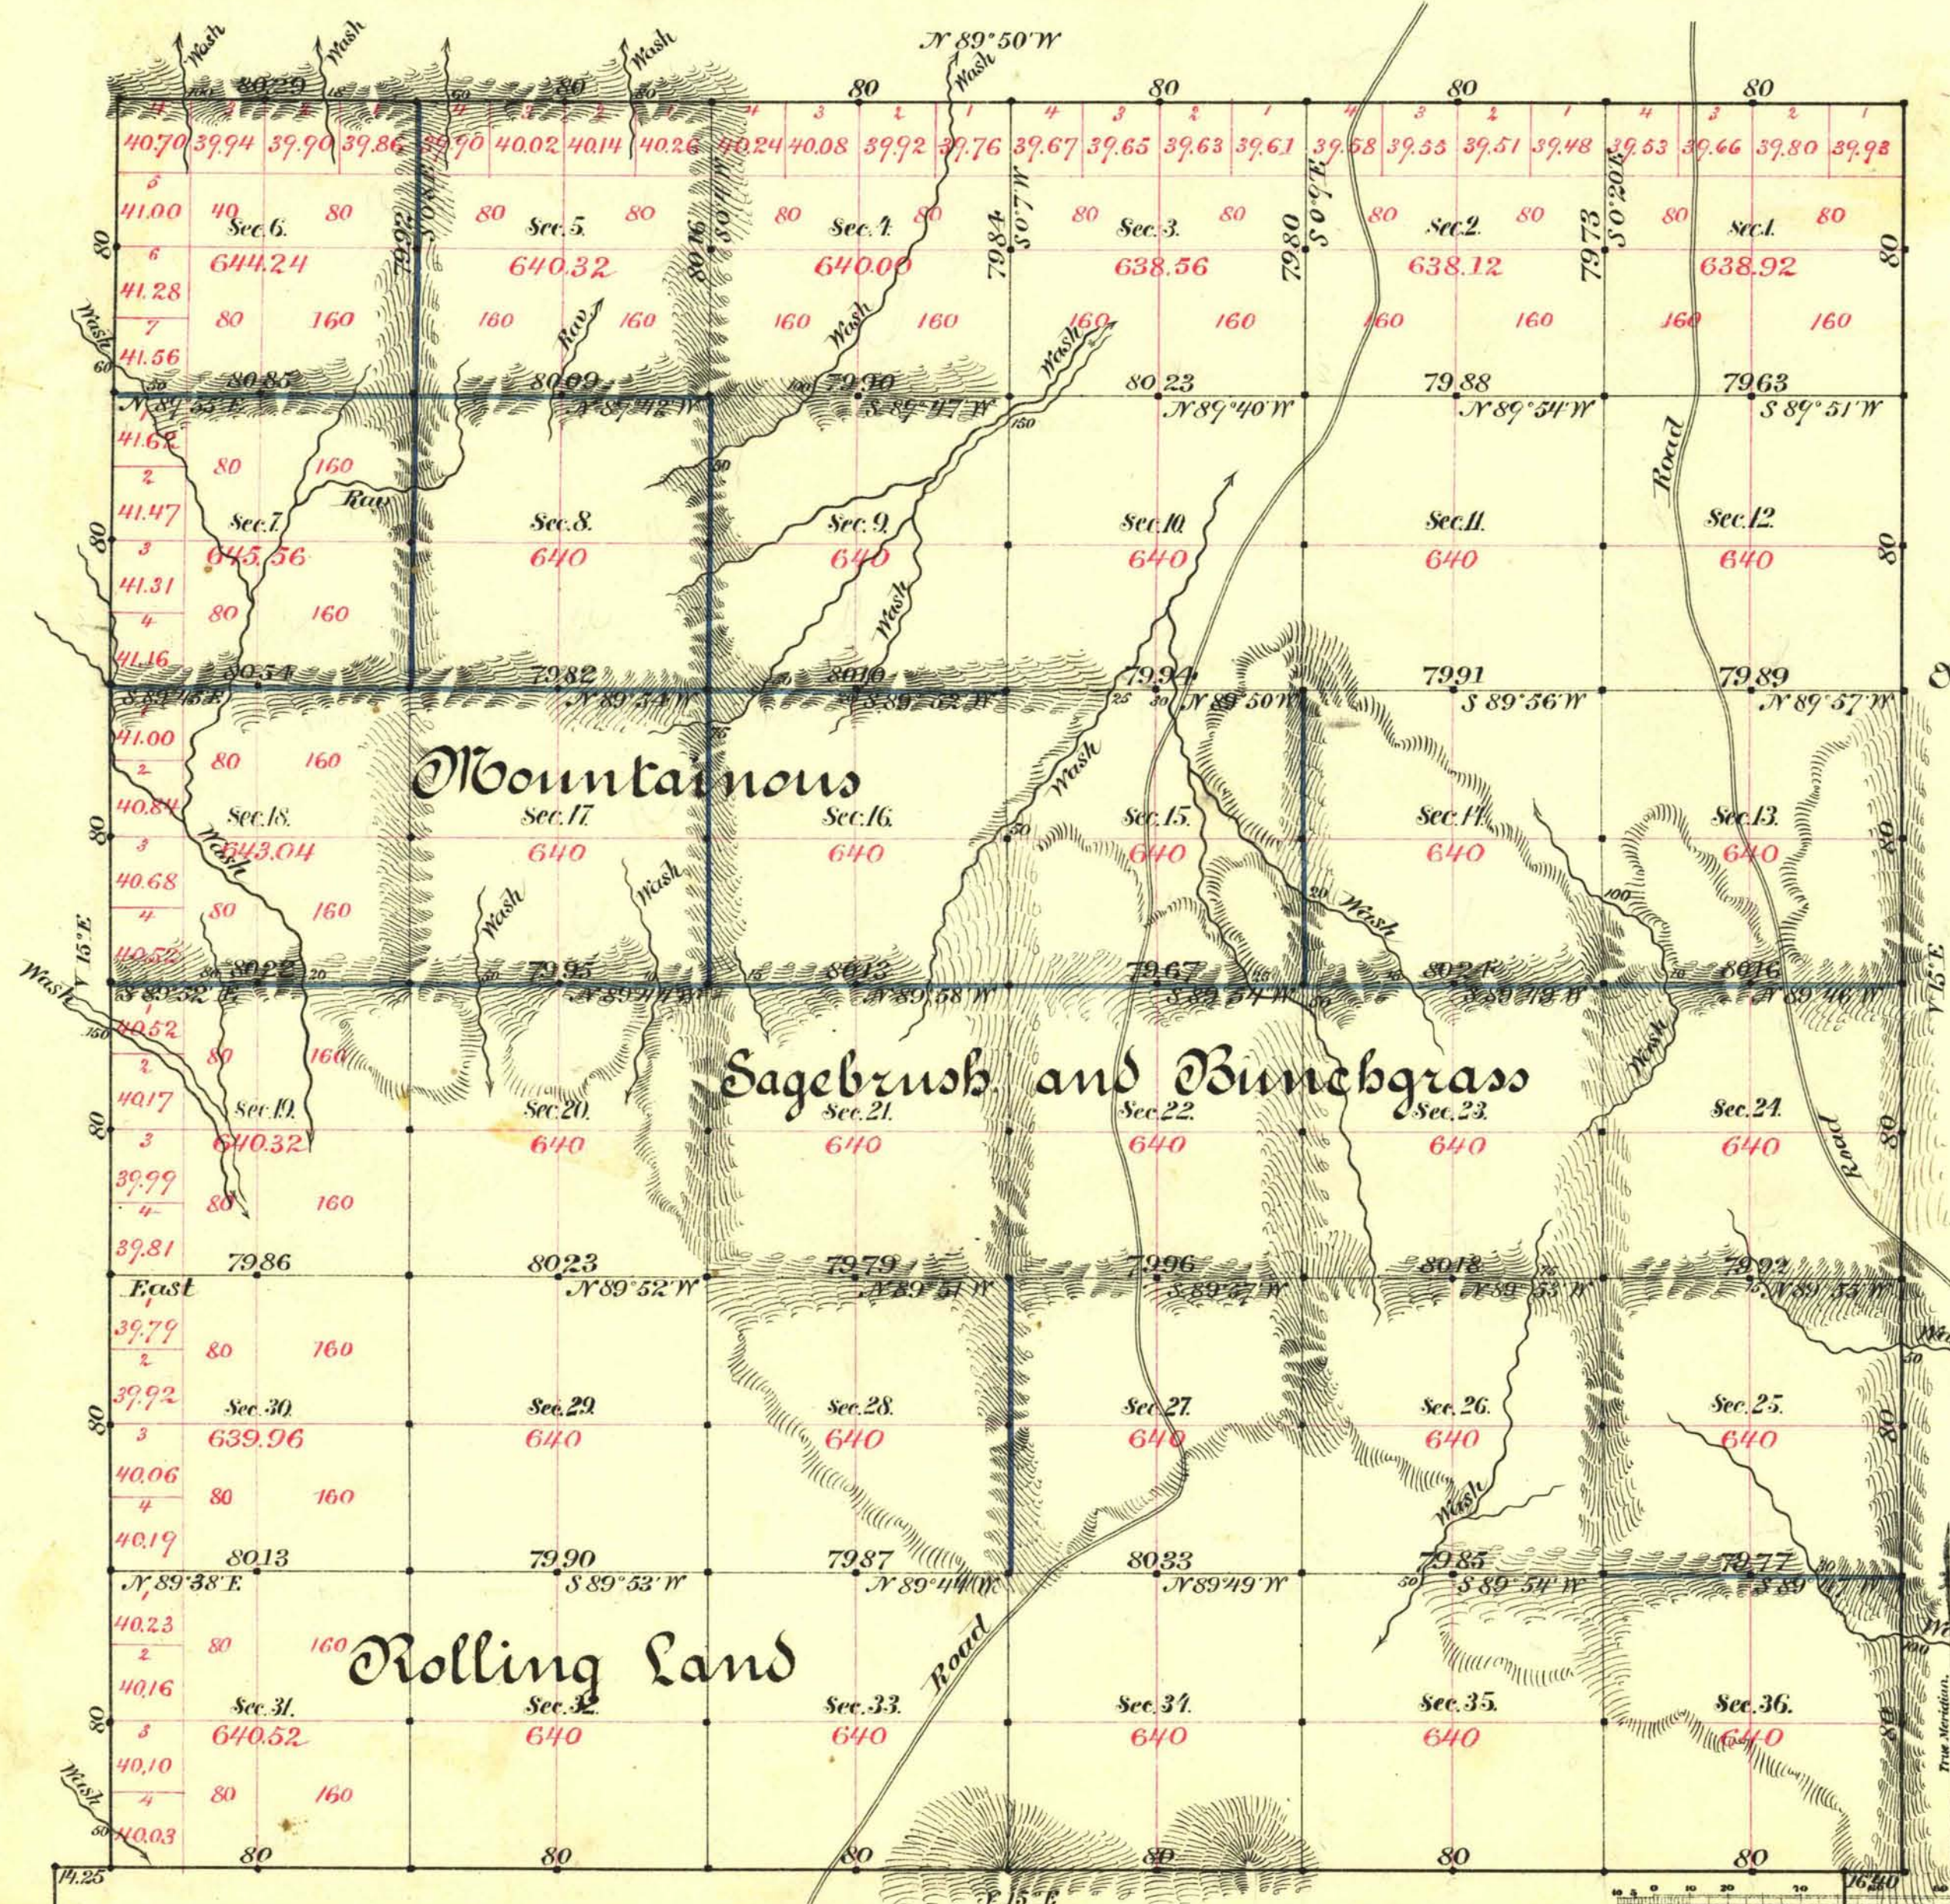

Aggregate Area of Public Land surveyed 23049.56 Acres

Commenced June 13th 1883
Completed " 21st "

Subdivisions run with a Var. of 15° 25' East,

Surveys Designated.	By Whom Surveyed.	Date of Contract.	Amount of Surveys.	When surveyed.
South Body	W. H. Myrick	July 22 nd 1882	36 00 - 38	1883
N.E. & W.	"	" 11	18 00 - 29	"
Subdiv's Black	"	"	41 - 78 - 93	June
" Blue	"	"	18 - 01 - 116	"

N.° Cor.
131
145
"

The above Map of Township N° 28 South of Range N° 63 East, Mount Diablo Meridian is strictly conformable to the field notes of the survey thereof on file in this Office, which have been examined and approved.

Surveyor General's Office, Reno,
March 22nd 1884.

L. L. Conning
U.S. Sur. Gen'l of Nevada.